



1/2" SCALE
SECTION OF STAIR AT SEC. W.W.

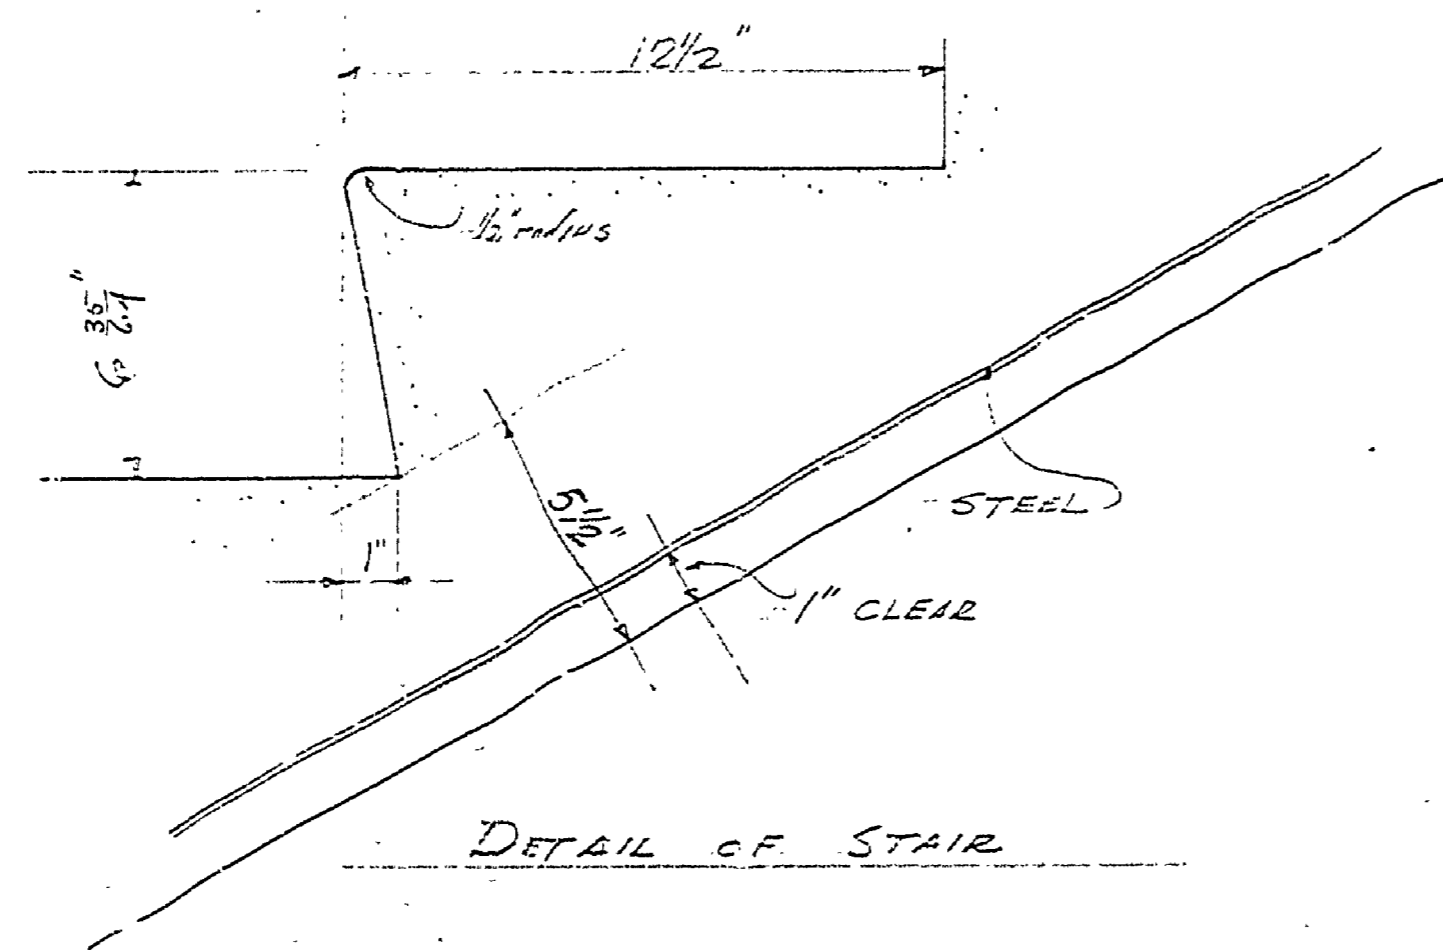

DETAIL OF STAIR

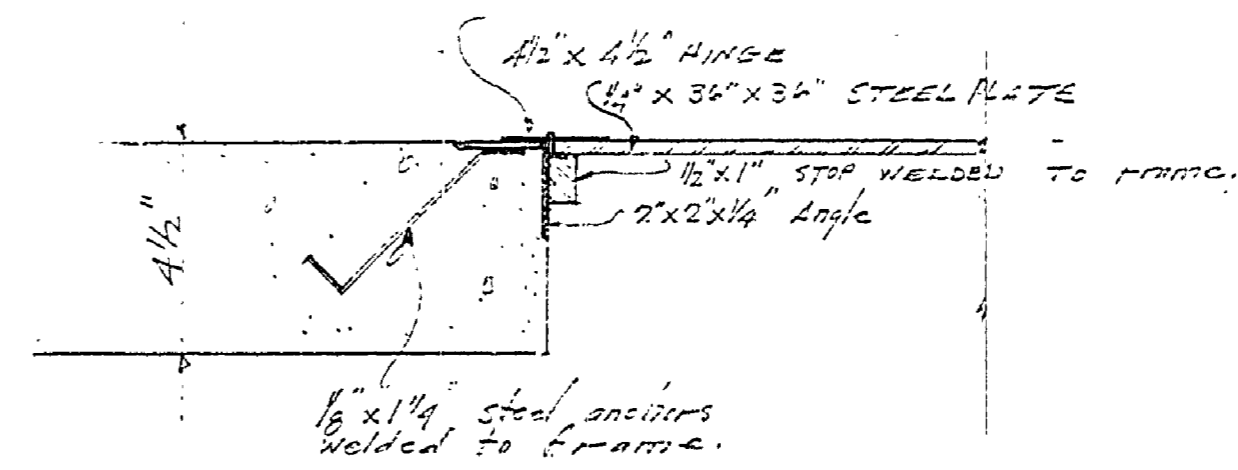

HATCH OPENING 3'-0" x 3'-0"
DETAIL OF TRAP DOOR AND FRAME
LOCATED AT PUMP ROOM.
SCALE 3" = 1'-0"

INSURANCE NO. 15

MUSKEGON BATH HOUSE
MISCL. DETAILS - JUNE 26, 1911