


NOTE: - ALL MEASUREMENTS GIVEN OUTSIDE TO OUTSIDE OF BLDG.
 ROOM " " AS " " TO " " OF PARTITIONS
 UP ROOM " " CENTER TO CENTER OF "

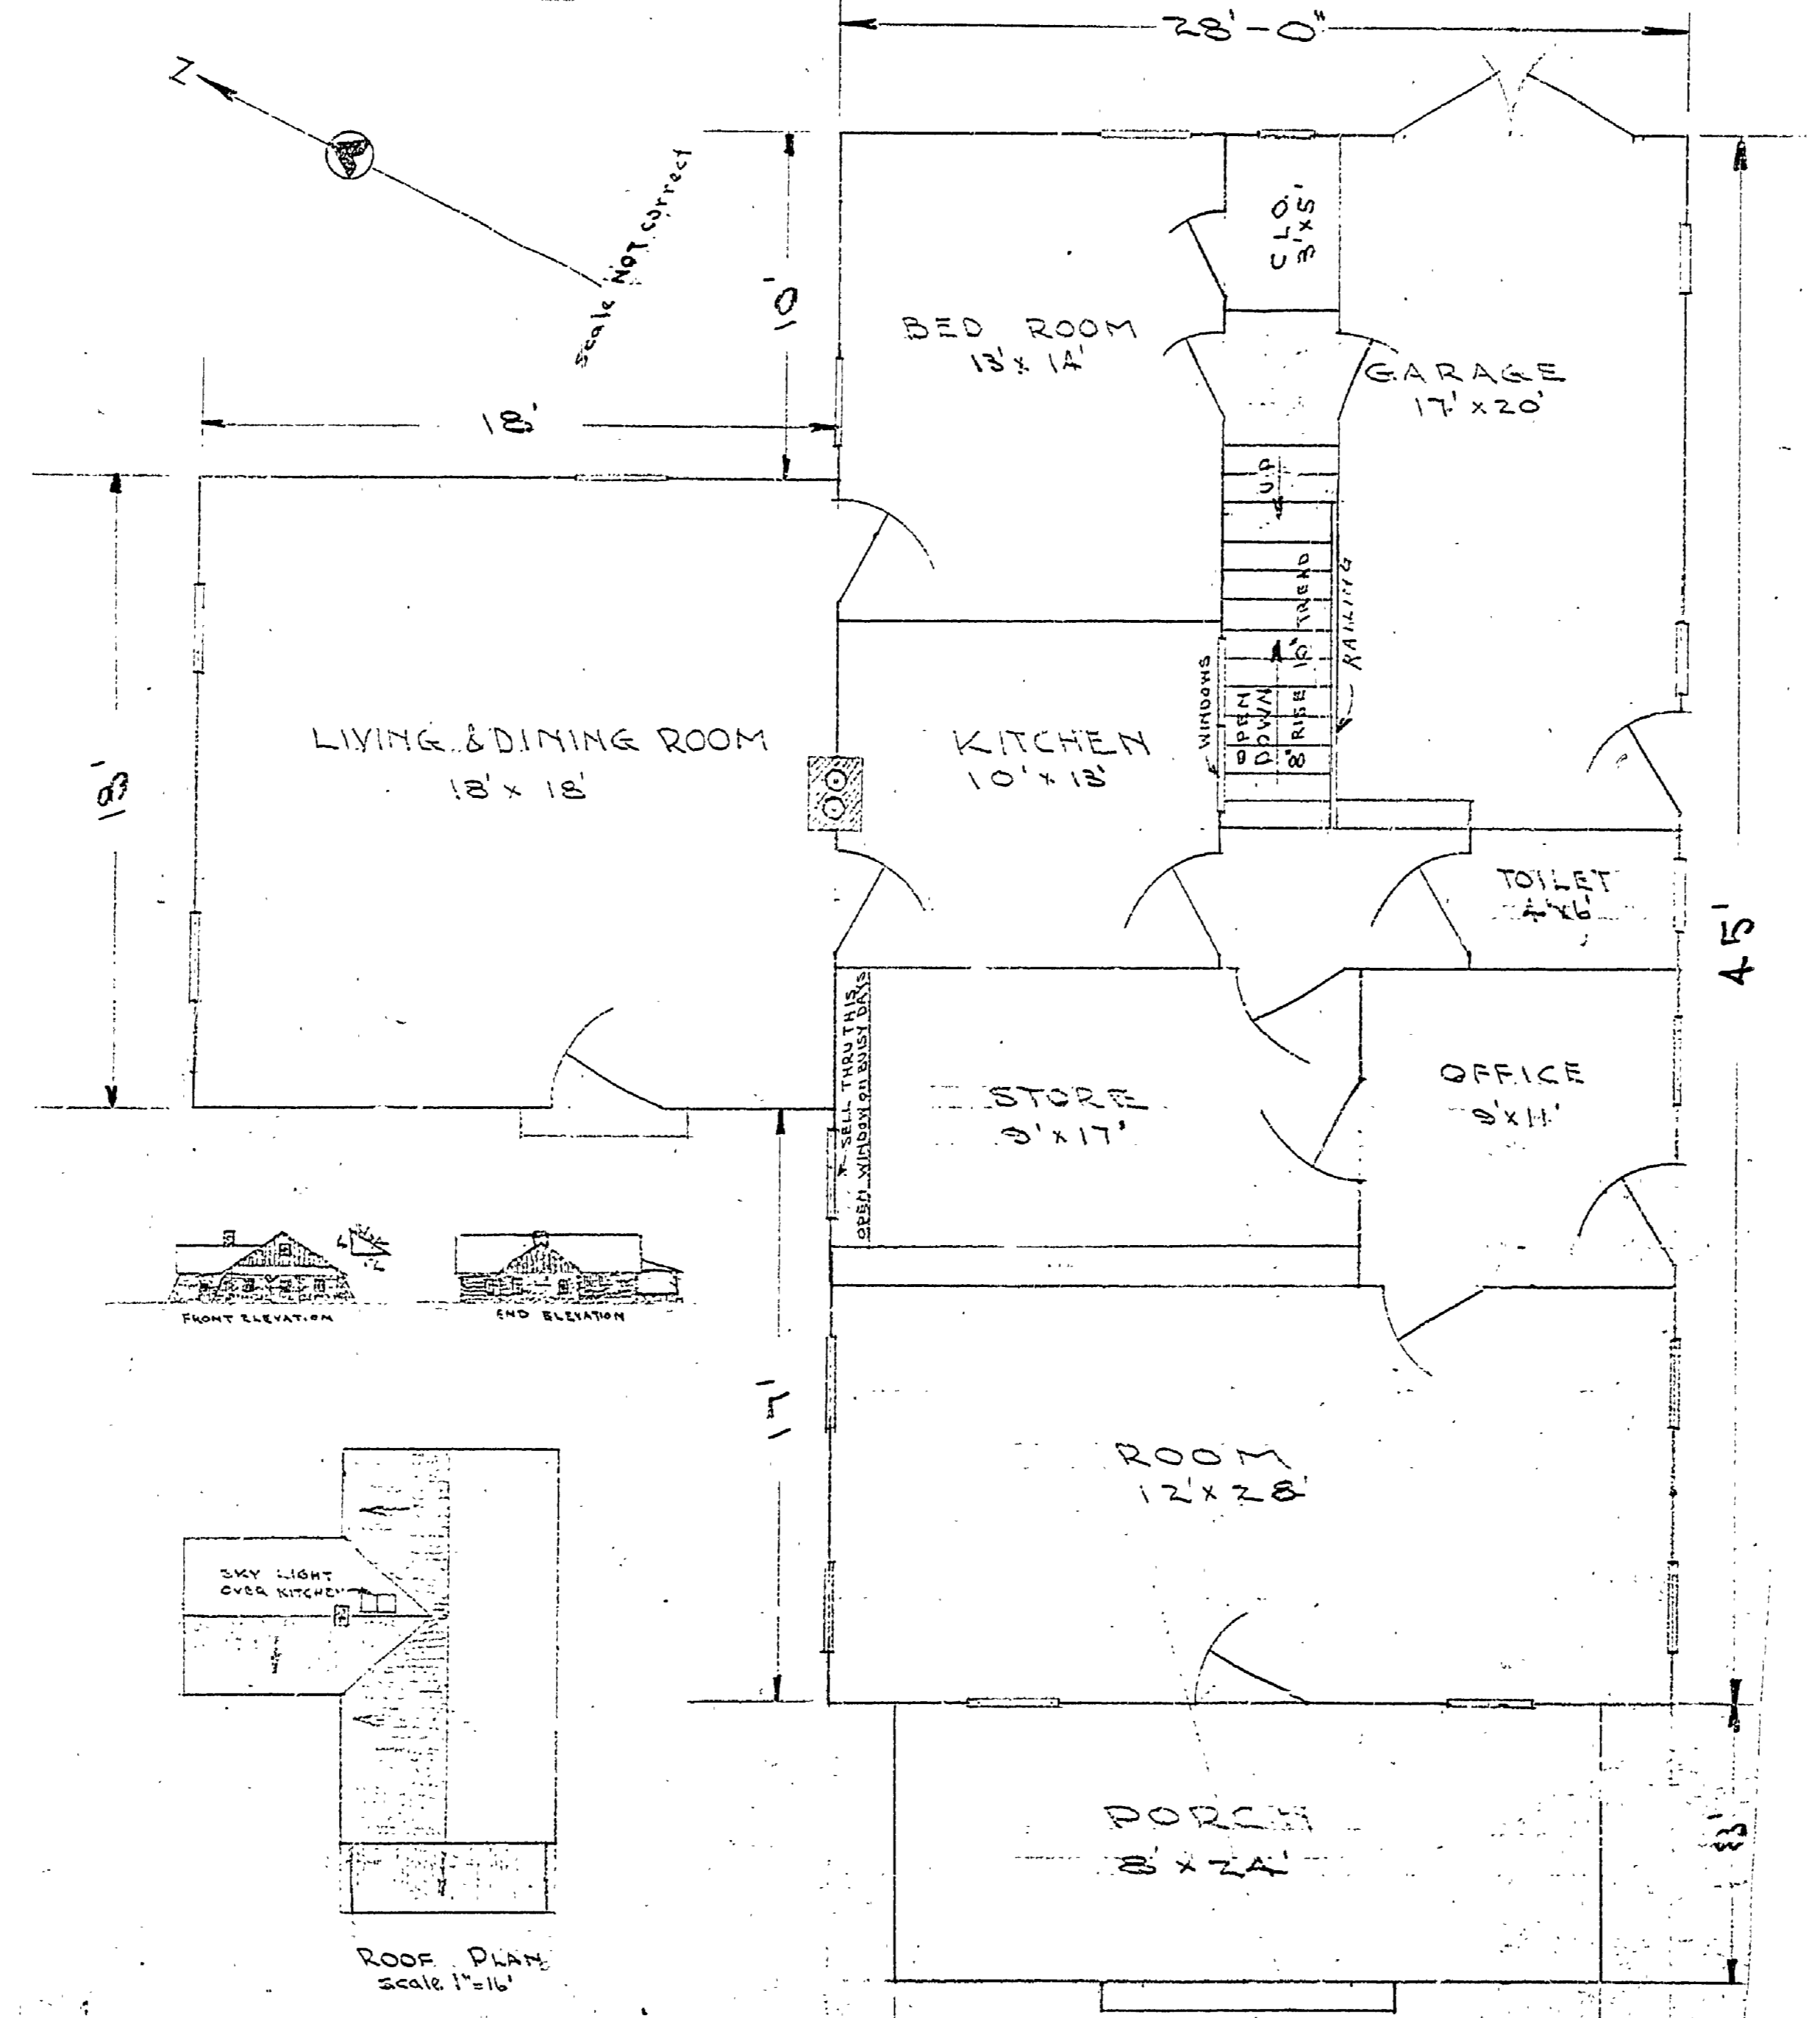

NOTE: - Basement size 12' x 45' under
 Bed Room, Kitchen, Store and Room with ceiling.
 Stone wall around bldg. cement blocks for
 basement wall. Roof cedar shingles.
 Windows in outside doors 8/10 glass
 Outside windows 4 and 6 LITE 9/10 glass
 Studding 7 or 8'
 Whimsy not stone above roof.
 Partition in Store, Room, Office.

24'
RANGER'S RESIDENCE
FLOOR PLAN
 INSURANCE NO. 3
 MUSKOGEE
 A-9
 11
 R.H. - R.M.S.