


WINDOW SCHEDULE				
DESG.	QUANT.	SIZE	TYPE	REMARKS
A	1	4'-7 1/2" x 10'-0"	GLAZED	48050
B	2	5'-1" x 4'-6 1/2"	GLAZED	514
C	2	10'-0" x 4'-6 1/2"	GLAZED	114
D	1	10'-0" x 4'-6 1/2"	FINED GLASS	

DOOR SCHEDULE				
NO.	QUANT.	SIZE	TYPE	REMARKS
1	1	2'-4" x 10'-0"	WD. FLUSH	
2	1	5'-1" x 14'-0"	WD. FLUSH	
3	1	10'-0" x 14'-0"	WD. FLUSH	

HOFFMASTER STATE PARK

ENTRANCE BUILDING

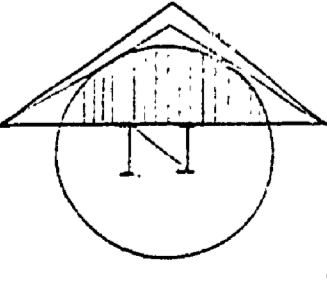

BENCH MARKS
 BM #11
 N. ROOT OF WHITE PINE 8' RIGHT STA. 0+20
 BASELINE "E-F"
 BM #12
 N. ROOT OF 25' MAPLE 25' LEFT STA. 0+18
 BASELINE "E-F"
 NOTE: SEE CAMPGROUND ENGINEERING PLAN FOR GEOGRAPHIC LOCATIONS OF ABOVE BENCH MARKS.

SURVEYED BY	DRAWN BY	NO.	DATE	BY	REVISIONS	NO.	DATE	BY	REVISIONS
	JACDDP	1	7/68			3			
		2				4			

MICHIGAN DEPARTMENT OF CONSERVATION	HOFFMASTER STATE PARK ENTRANCE BUILDING	SHEET NO. 3 OF 5
FOR PROJECT NO. PA-108-5784-300-024-01		
APPROVED: <i>[Signature]</i> 1-31-69	SECTION APPROVAL: <i>[Signature]</i> 1-30-69	RECOMMENDED FOR APPROVAL: <i>[Signature]</i> 12-17-68
SHEET 1 OF 1	PLAN NO. A-100A	