


PI

HOFFMASTER MANAGERS

STATE PARK RESIDENCE

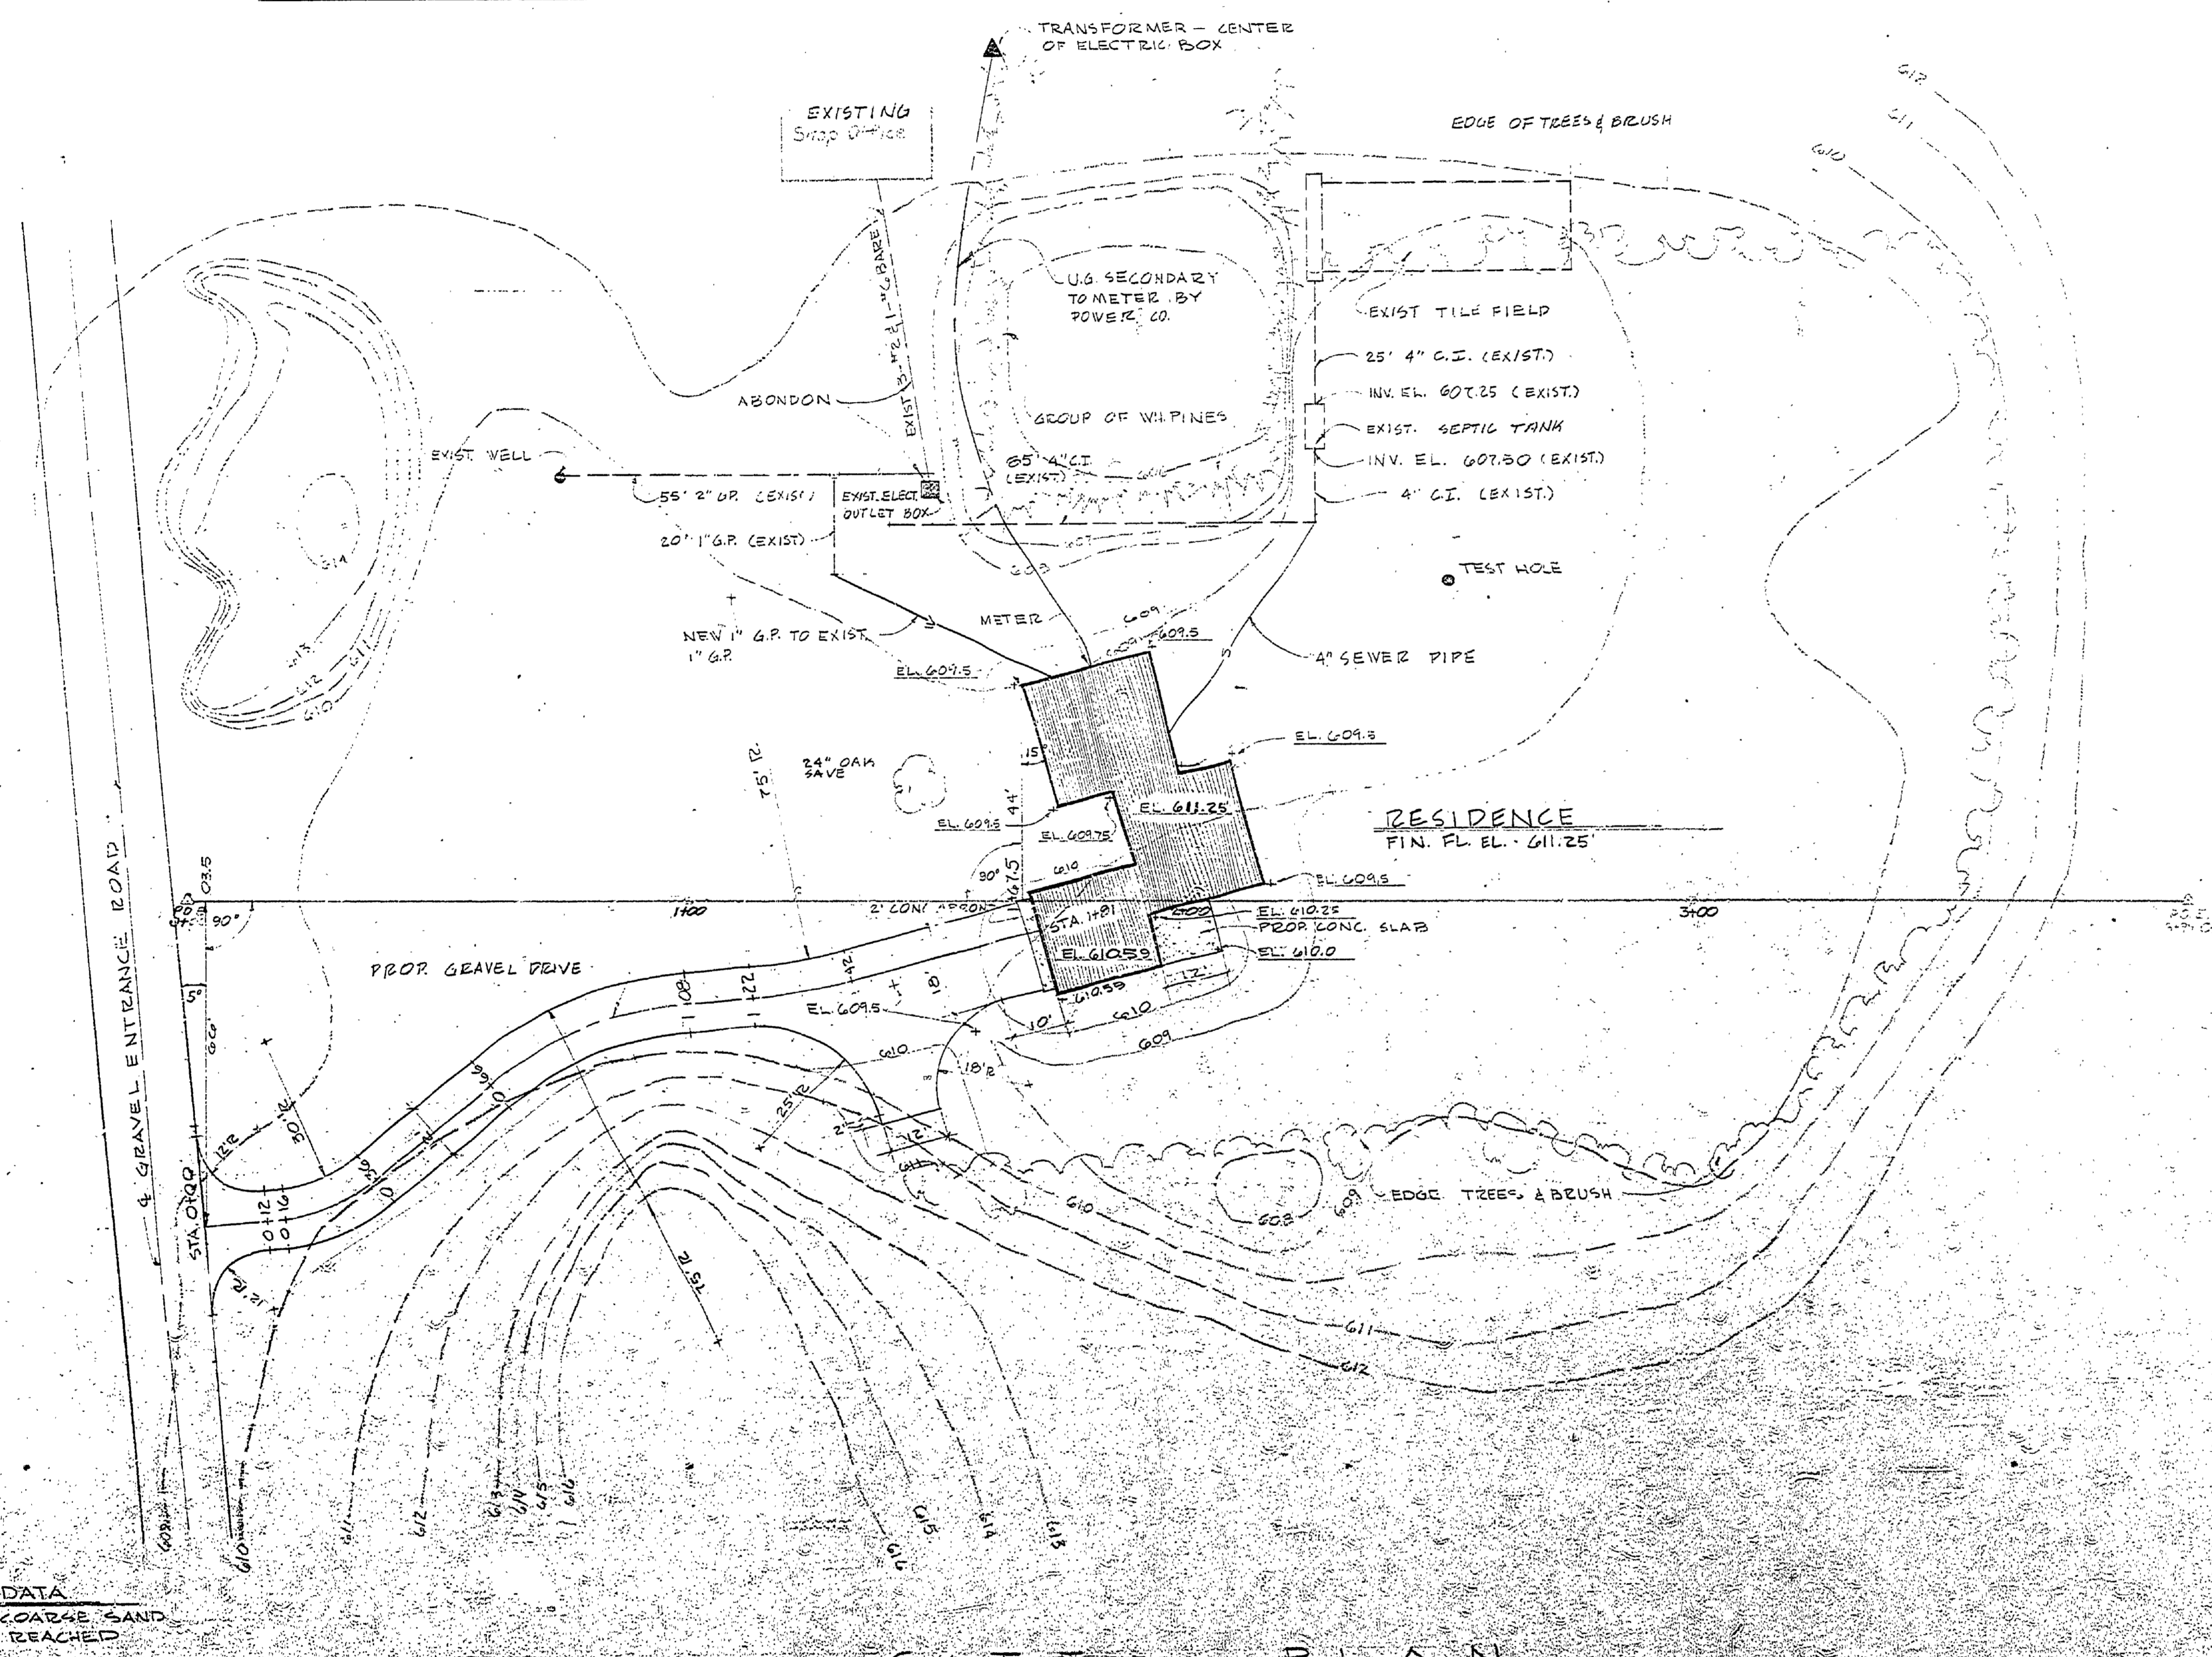

TEST HOLE DATA
 0.0' - 5.3' MEDIUM COARSE SAND
 NO WATER TABLE REACHED

WITNESSES
 20" 1" PIPE FLUSH
 11 20' E. 34 17' 4" PART BENCH SPIKE & TAG
 5 17' N. 32 25' 4" W. PINE SPIKE & TAG
 7' E. (ROAD)

POE 1" PIPE
 N 135° E. 32 74' 6" OAK SPIKE & TAG
 S 44° W. 38 09' TRIPLE CHECK SPIKE & TAG

NOTE
 EXIST. CONTOURS
 PROP. CONTOURS



BENCH MARK 610.00
 HIGH POINT OF EXIST. GARAGE OFFICE
 (GRADE FIN. ELEV. CHECK)

DRAWING SCHEDULE	
SH. NO.	DESCRIPTION
1	SITE PLAN & TITLE SHEET
2	PL. PLAN, FOUNDATION PLAN, ELECTRICAL & SCHEDULES
3	ELEVATIONS
4	DETAILS
5	SECTIONS & MECH.

BUILDING COMMITTEE APPROVAL	
BY	DATE
RECOMMENDED FOR APPROVAL	W.N.G. 5-1-73
RECOMMENDED FOR APPROVAL	8/1/73
DIVISION / REGION APPROVAL	
BY	DATE
APPROVED	5-15-73

DESIGNED BY	CHECKED BY	DATE	DATE	DATE	DATE	DATE	DATE	DATE	DATE	MICHIGAN DEPARTMENT OF NATURAL RESOURCES	SITE PLAN & TITLE SHEET	HOFFMASTER STATE PARK AREA OR PARK	PROJECT NO. 24-1155
											SHEET 1 OF 5	RESIDENCE PROJECT	PLAN NO. 1105

NOTE: FT'S & PL. DRAINS TO G.M.P. DUMP