


DESIGNED BY	DATE	REVIEWED	DATE	APPROVED	DATE	NO.	DATE	BY
ARCHITECTURAL		ENGINEERING				1		
LANDSCAPE						2		
						3		

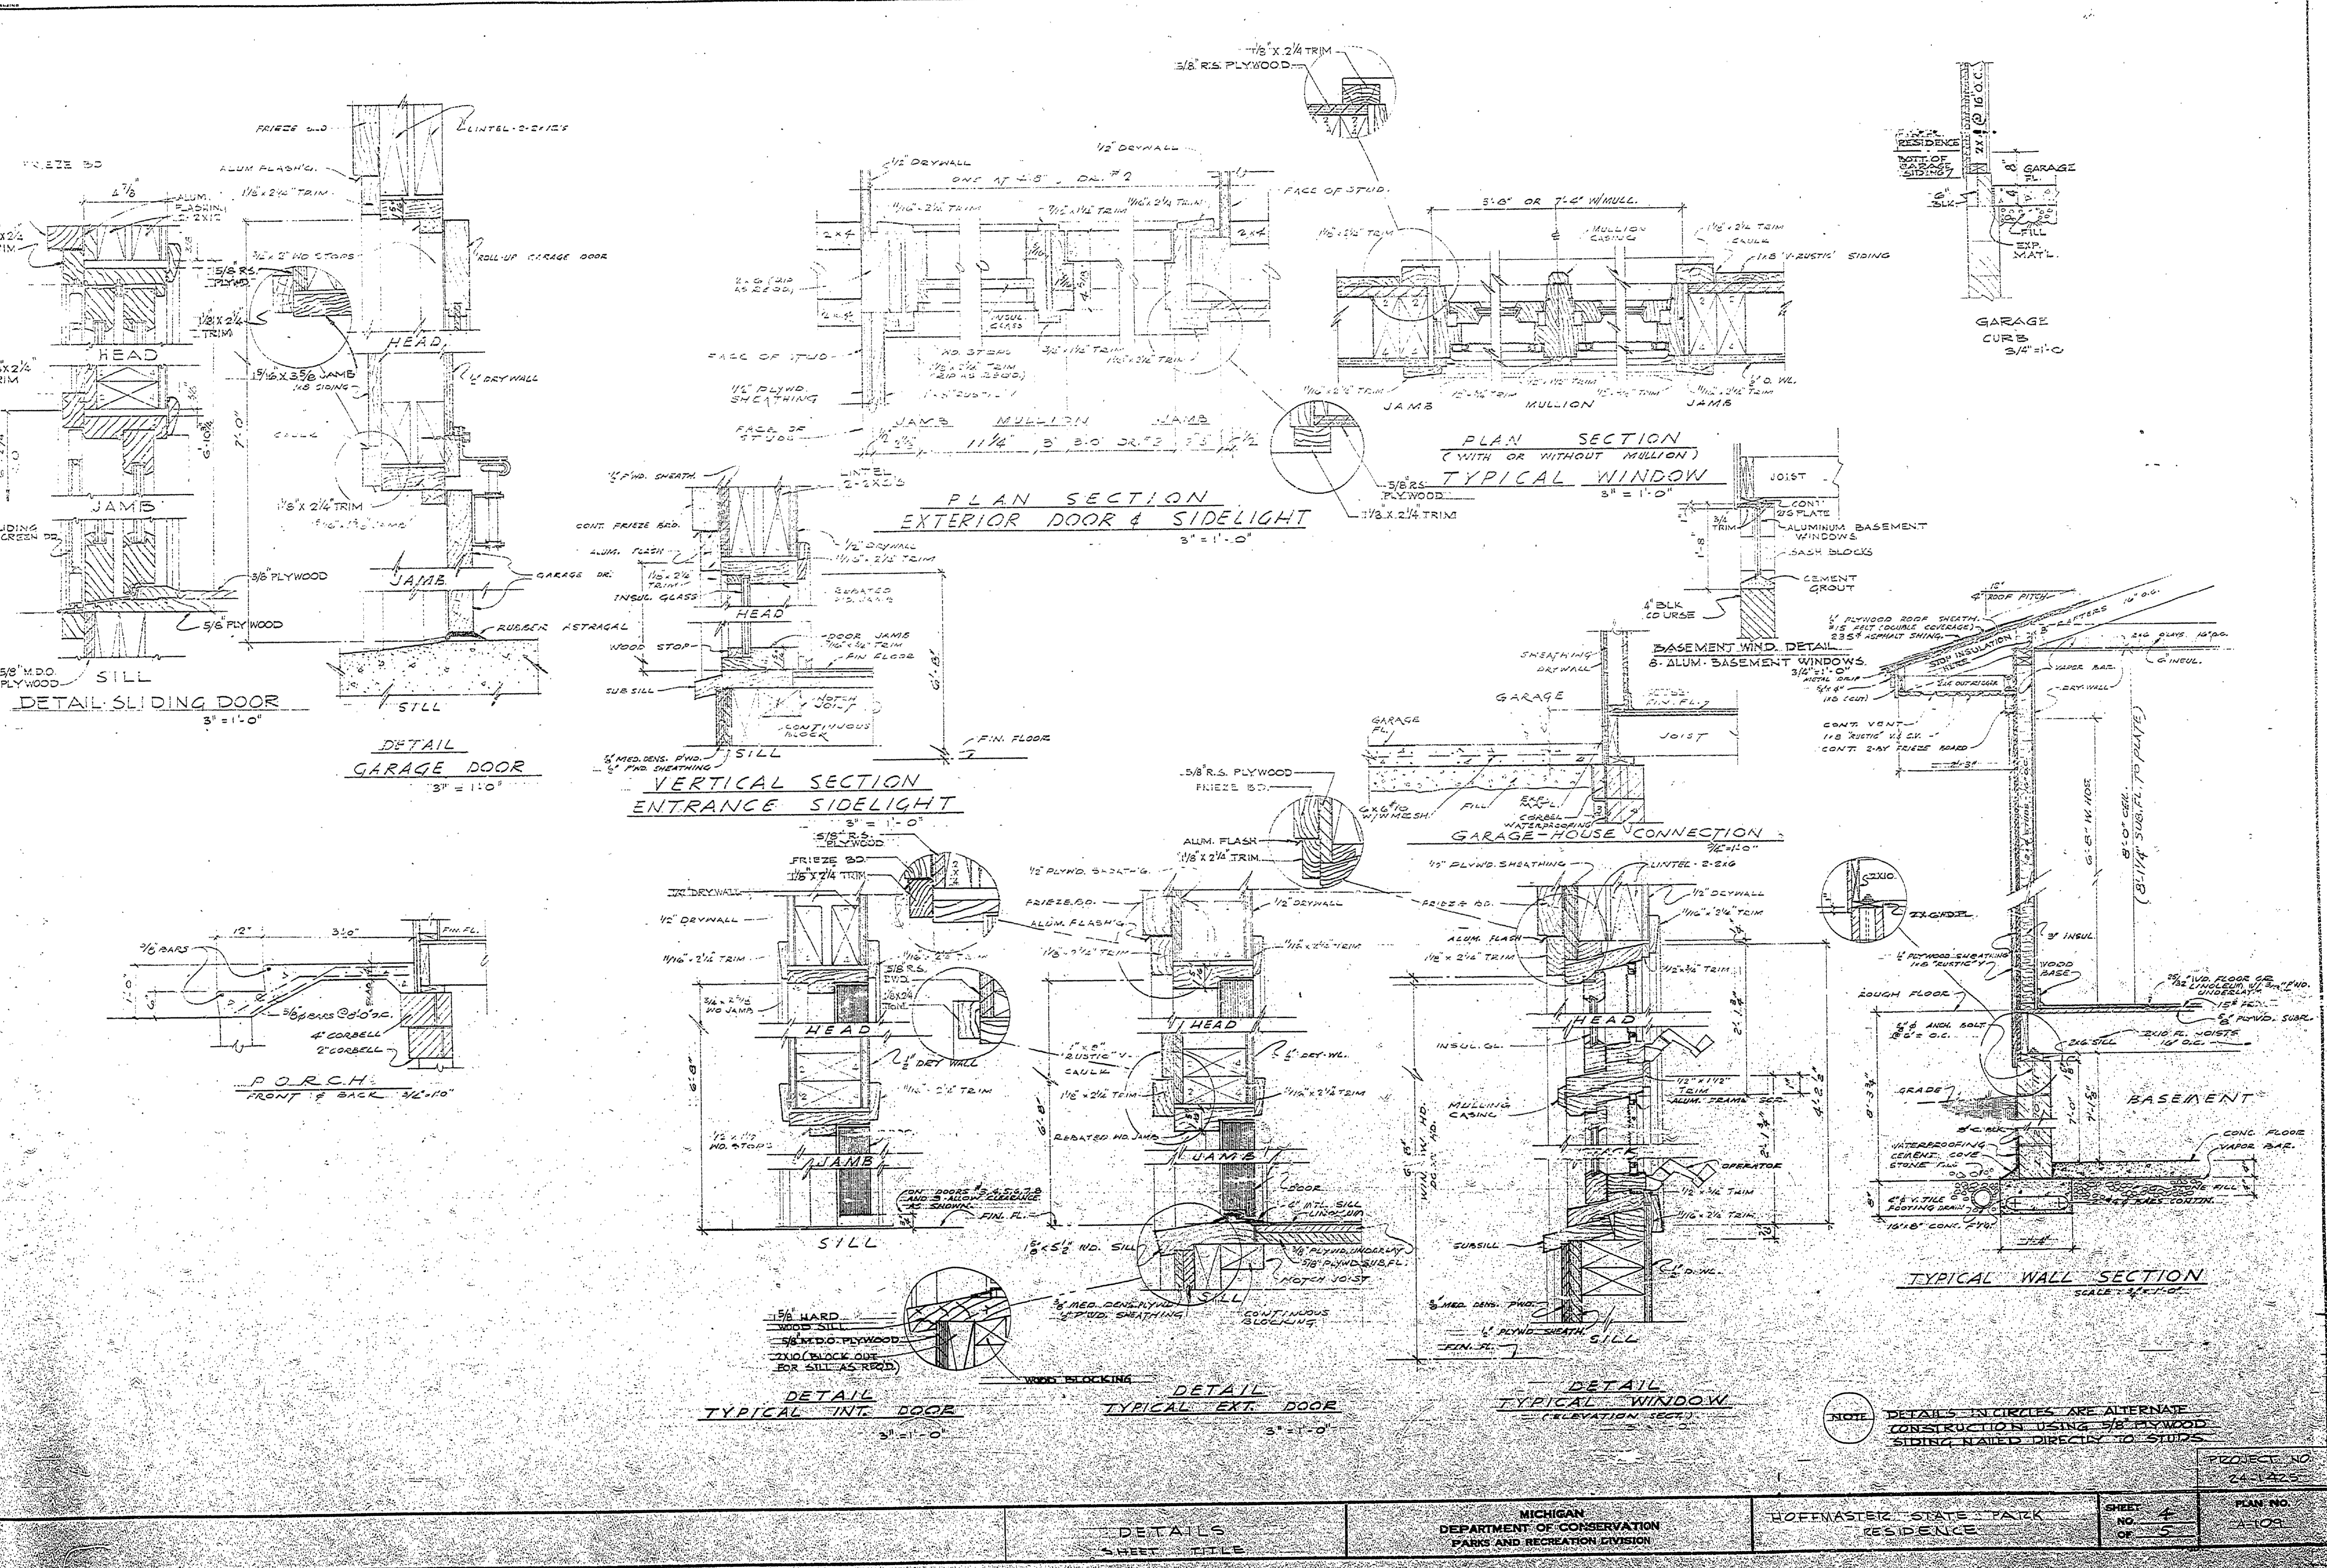

NOTE: DETAILS IN CIRCLES ARE ALTERNATE CONSTRUCTION USING 5/8" PLYWOOD SIDING NAILER DIRECTLY TO STUDS.

PROJECT NO. 24-1225
SHEET NO. 4 OF 5
PLAN NO. A-103

MICHIGAN DEPARTMENT OF CONSERVATION PARKS AND RECREATION DIVISION
HOEFMASTERS STATE PARK RESIDENCE