


PROFILE

SCALE: HORIZ. 1" = 50'
VERT. 1" = 5'

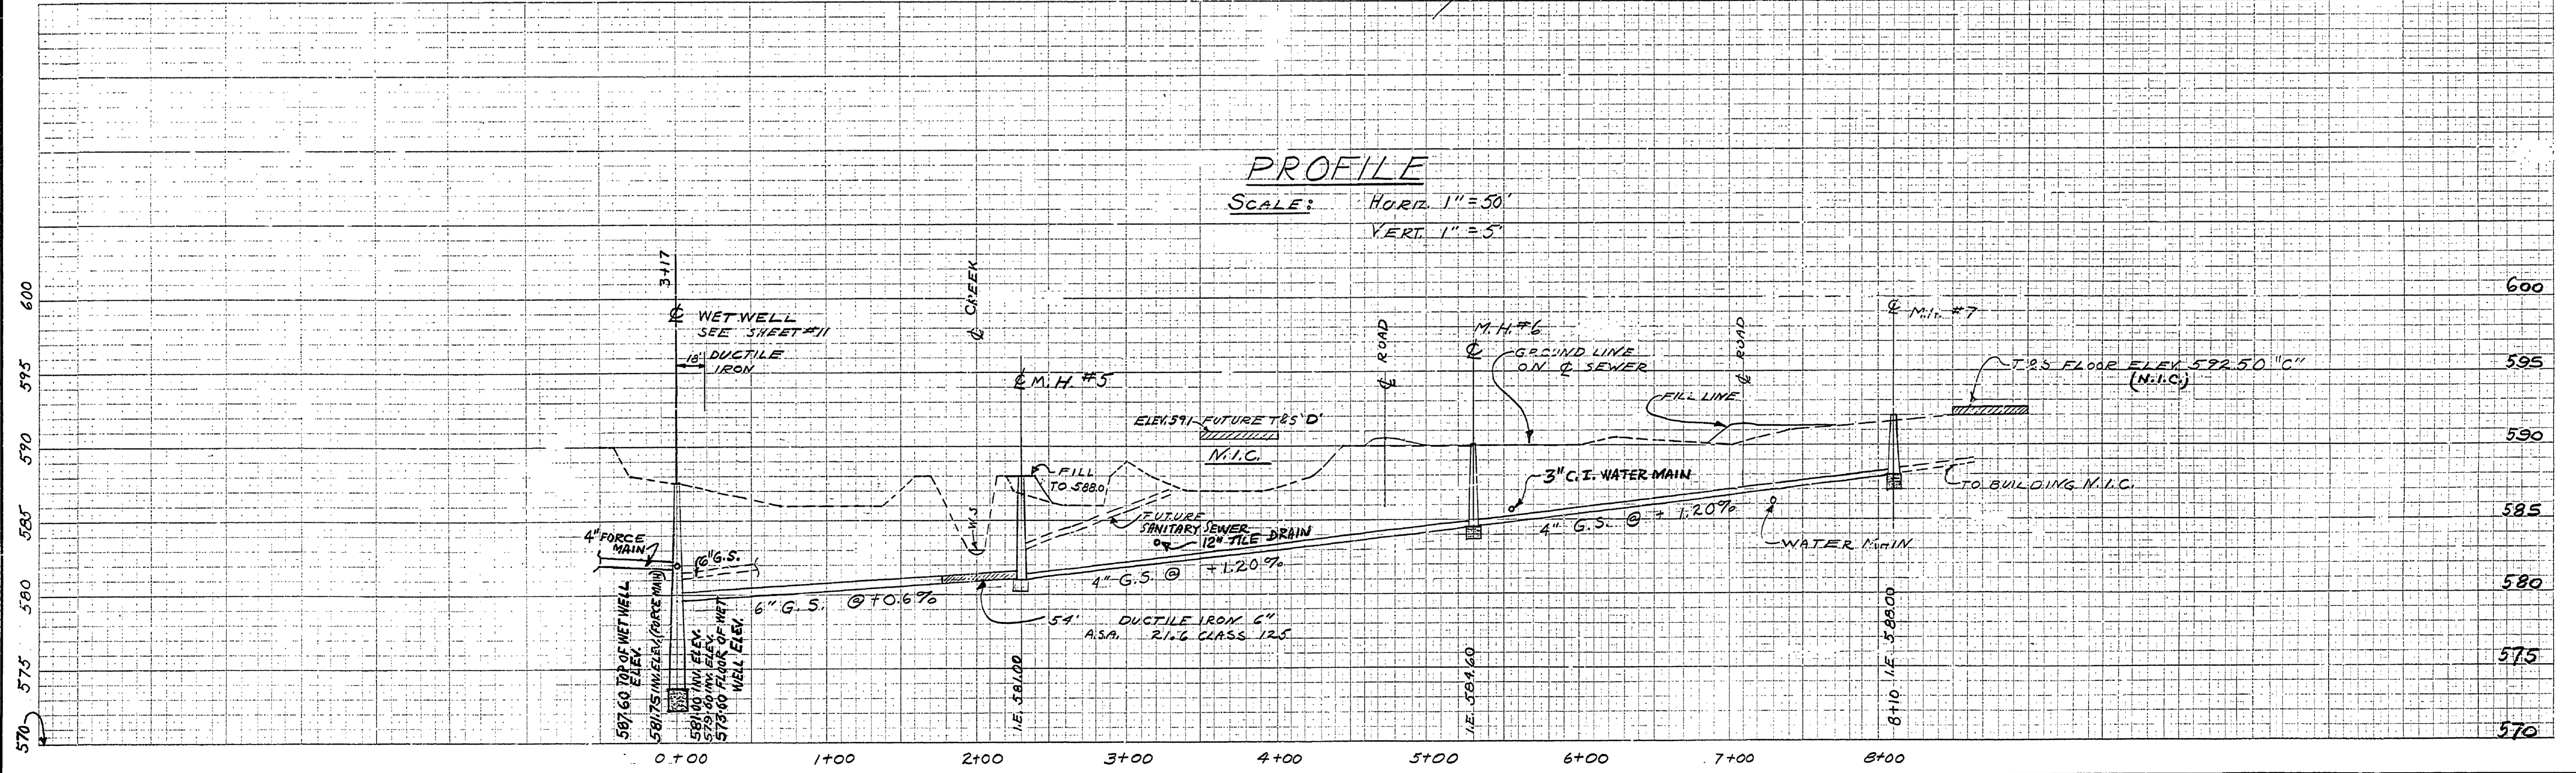

SURVEYED BY McCann	DRAWN BY G. MILLER	9-68	NO. DATE BY	REVISIONS	NO. DATE BY	REVISIONS	MICHIGAN DEPARTMENT OF CONSERVATION	SOUTH CAMPGROUND SEWAGE SYSTEM	SHEET NO. 24 OF 27 FOR PROJECT NO. PA-108-5124-300-024	P.J. HOFFMASTER STATE PARK	SHEET OF PLAN NO. E-101
DESIGNED BY	CHECKED BY	DATE	1.		3.						
			2.		4.						