
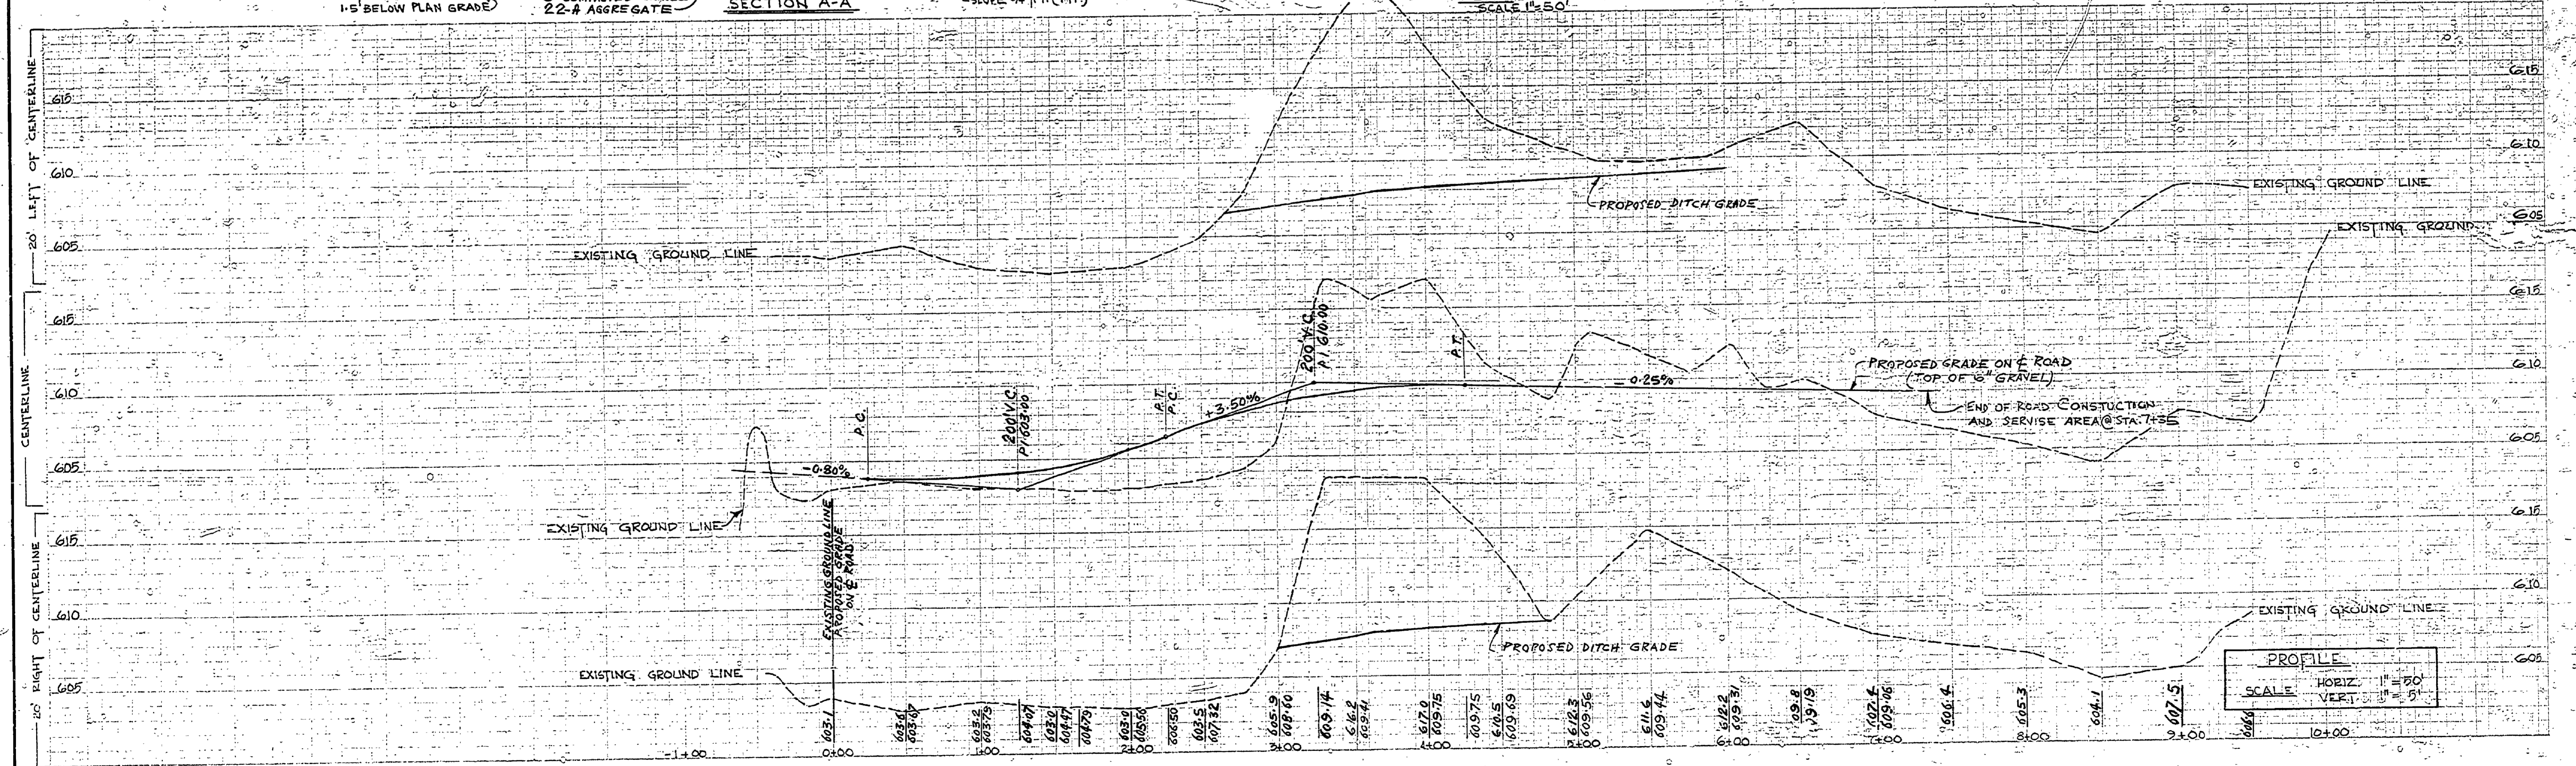


BENCH MARK DATA
 B.M.#28 Elev. 612.45
 112' Lt. Sta. 6+53.22' Oak, E. Root
 P.K. Nail Nut & Tag
 B.M.#29 Elev. 604.27
 118' Rt. Sta. 1+20.26' Pine, S.W. Side
 P.K. Nail, Nut & Tag.

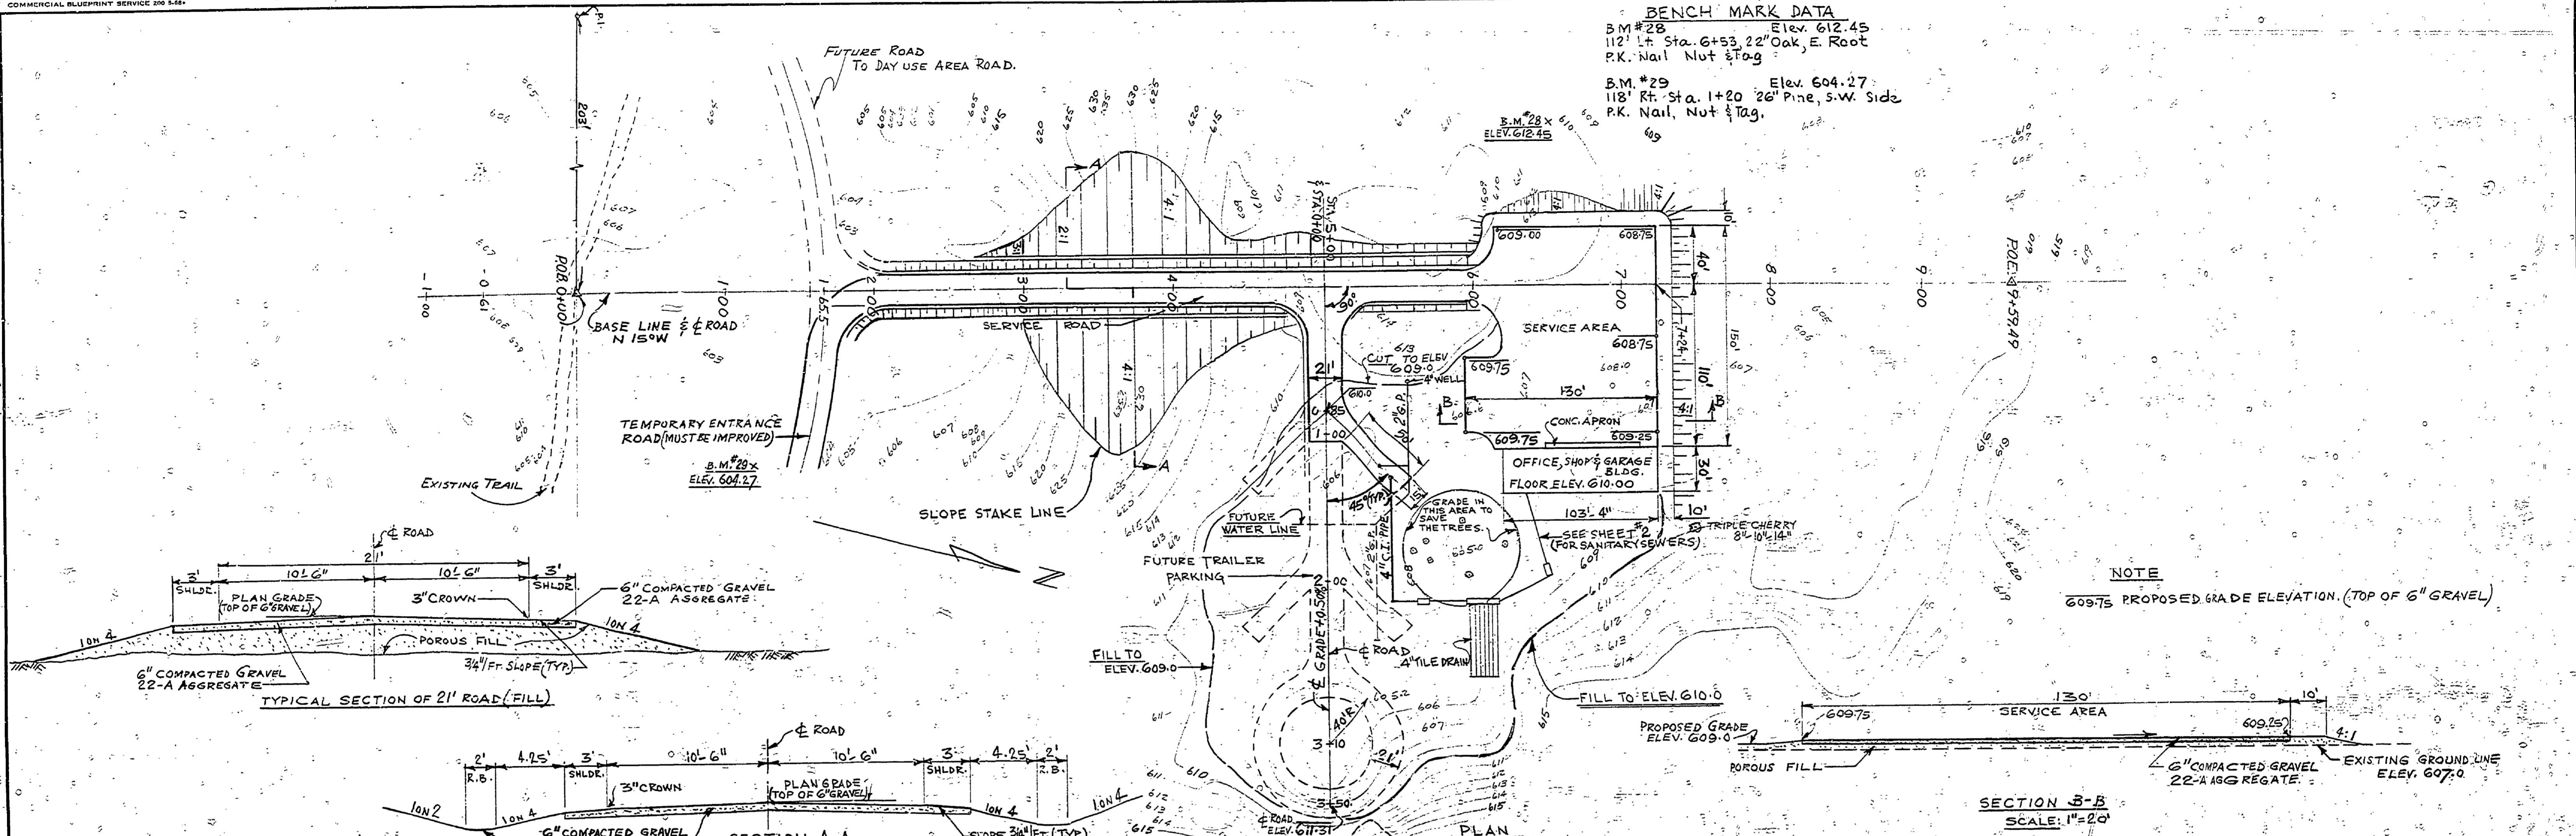

SURVEYED BY D. BISSELL	2-69	DRAWN BY LEARY - R. HARRY	3-69	NO. 1	DATE 10/13/69	BY A.P.	REVISIONS GRADE TO SAVE TREES.	NO. 2	DATE	BY	REVISIONS	MICHIGAN DEPARTMENT OF CONSERVATION	SERVICE AREA ROAD	SHEET NO. OF FOR PROJECT NO. 2A 116-75-2499-024	HOFFMASTER STATE PARK SHEET 1 OF 4 PLAN NO. E-103
DESIGNED BY A. PETRIVICIUS	3-69	CHECKED BY	DATE	NO. 3	DATE	BY	REVISIONS	NO. 4	DATE	BY	REVISIONS				