



SERVICE AREA RD.

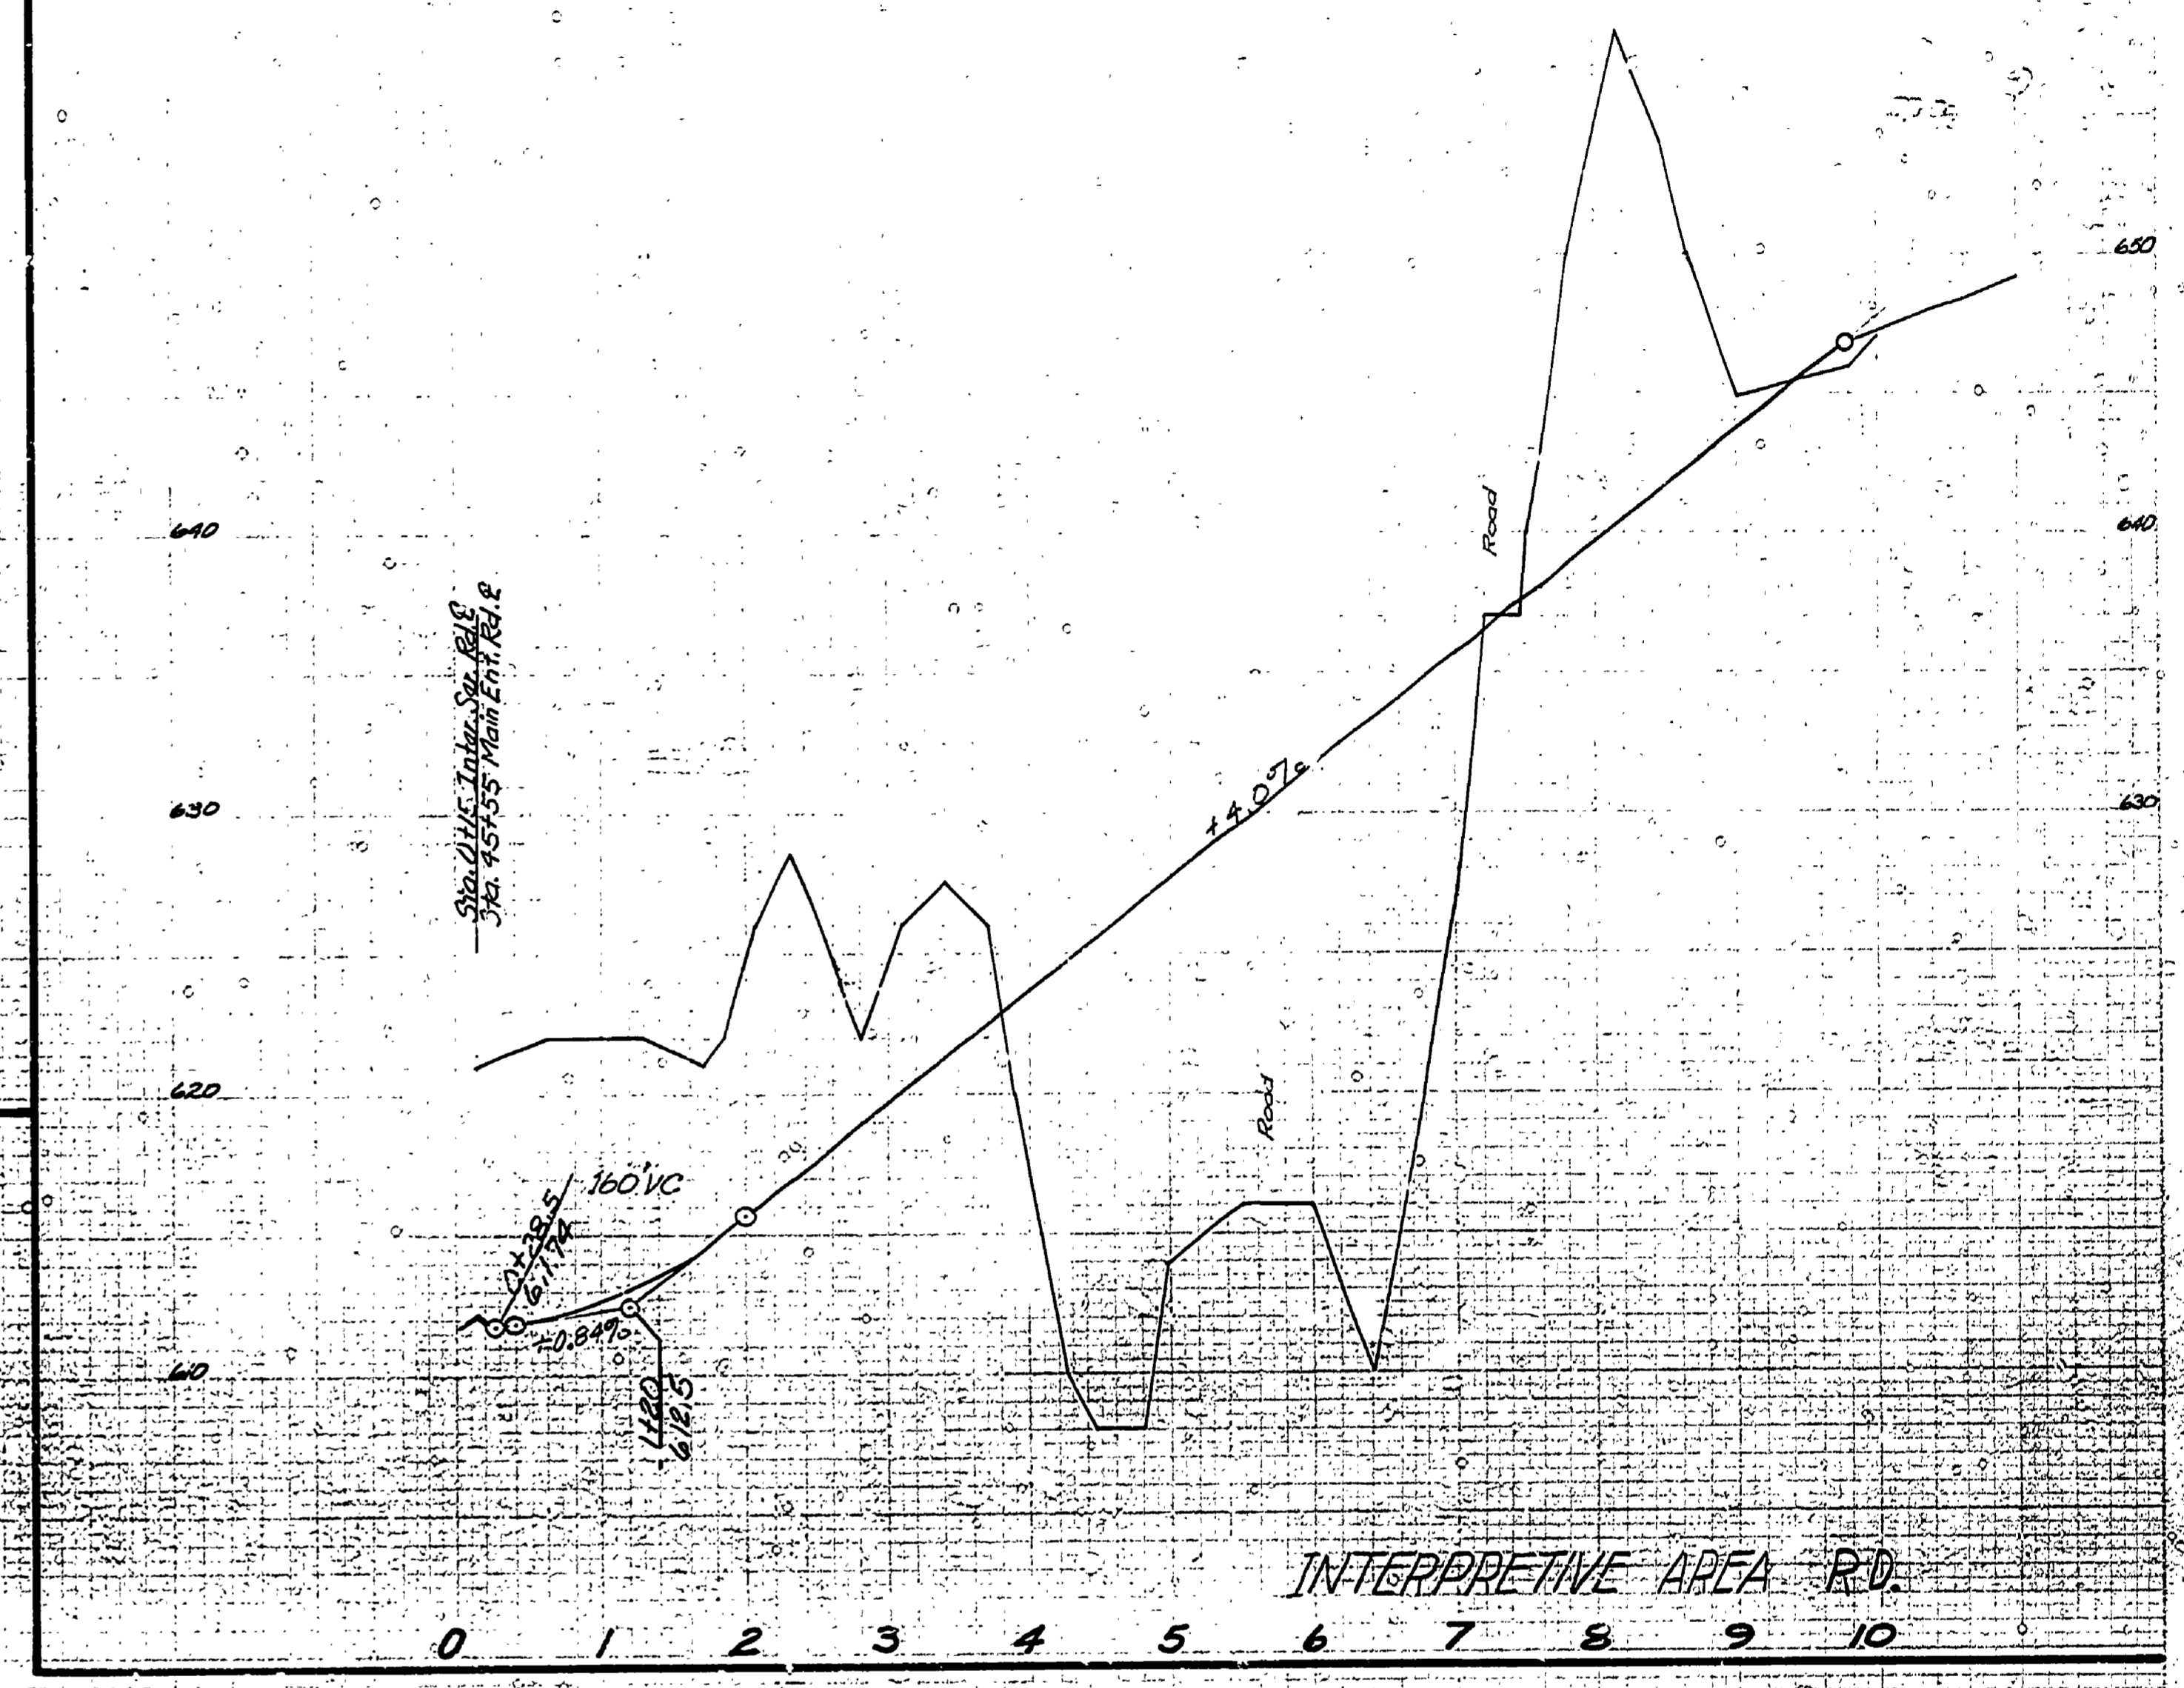

INTERPRETIVE AREA RD.

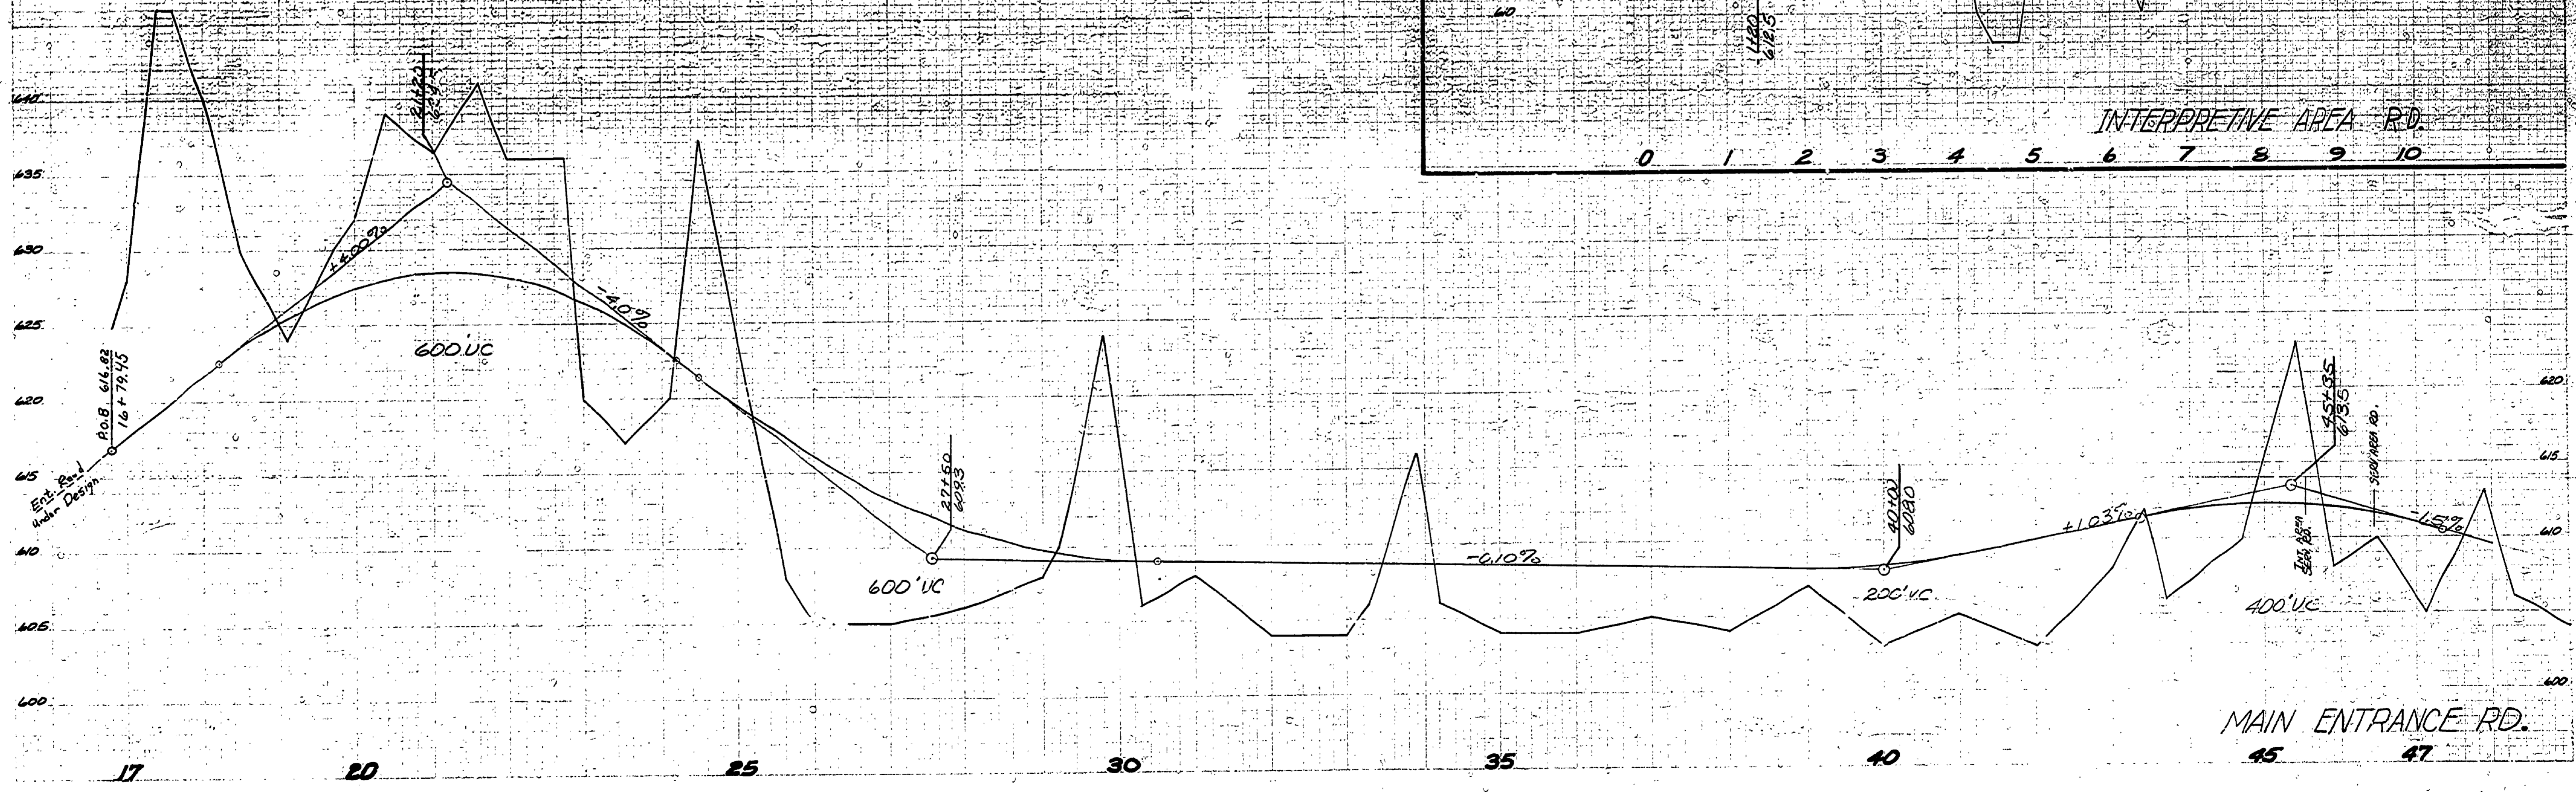

MAIN ENTRANCE RD.

SURVEYED BY <i>Aerial</i>	DRAWN BY <i>C. Massey</i>	<i>May 67</i>	NO.	DATE	BY	REVISIONS	NO.	DATE	BY	REVISIONS	MICHIGAN DEPARTMENT OF CONSERVATION	SHEET NO. <i>2</i> OF <i>2</i>	<i>P.J. Hoffmeyer</i>
DESIGNED BY <i>J. Nelson</i>	CHECKED BY	DATE	1.				3.				Interpretive Center Road Study	FOR PROJECT NO.	SHEET <i>2</i> OF <i>2</i>
			2.				4.						PLAN NO. E-104