



MICHIGAN DEPARTMENT OF NATURAL RESOURCES  
P. J. HOFFMASTER STATE PARK  
CONSTRUCTION PLANS FOR  
SOUTH CAMPGROUND EXTENSION;  
ENTRANCE ROAD; DAY USE ROAD AND PARKING;  
INTERPRETIVE CENTER ROAD AND PARKING.  
PROJECT NO. 1065

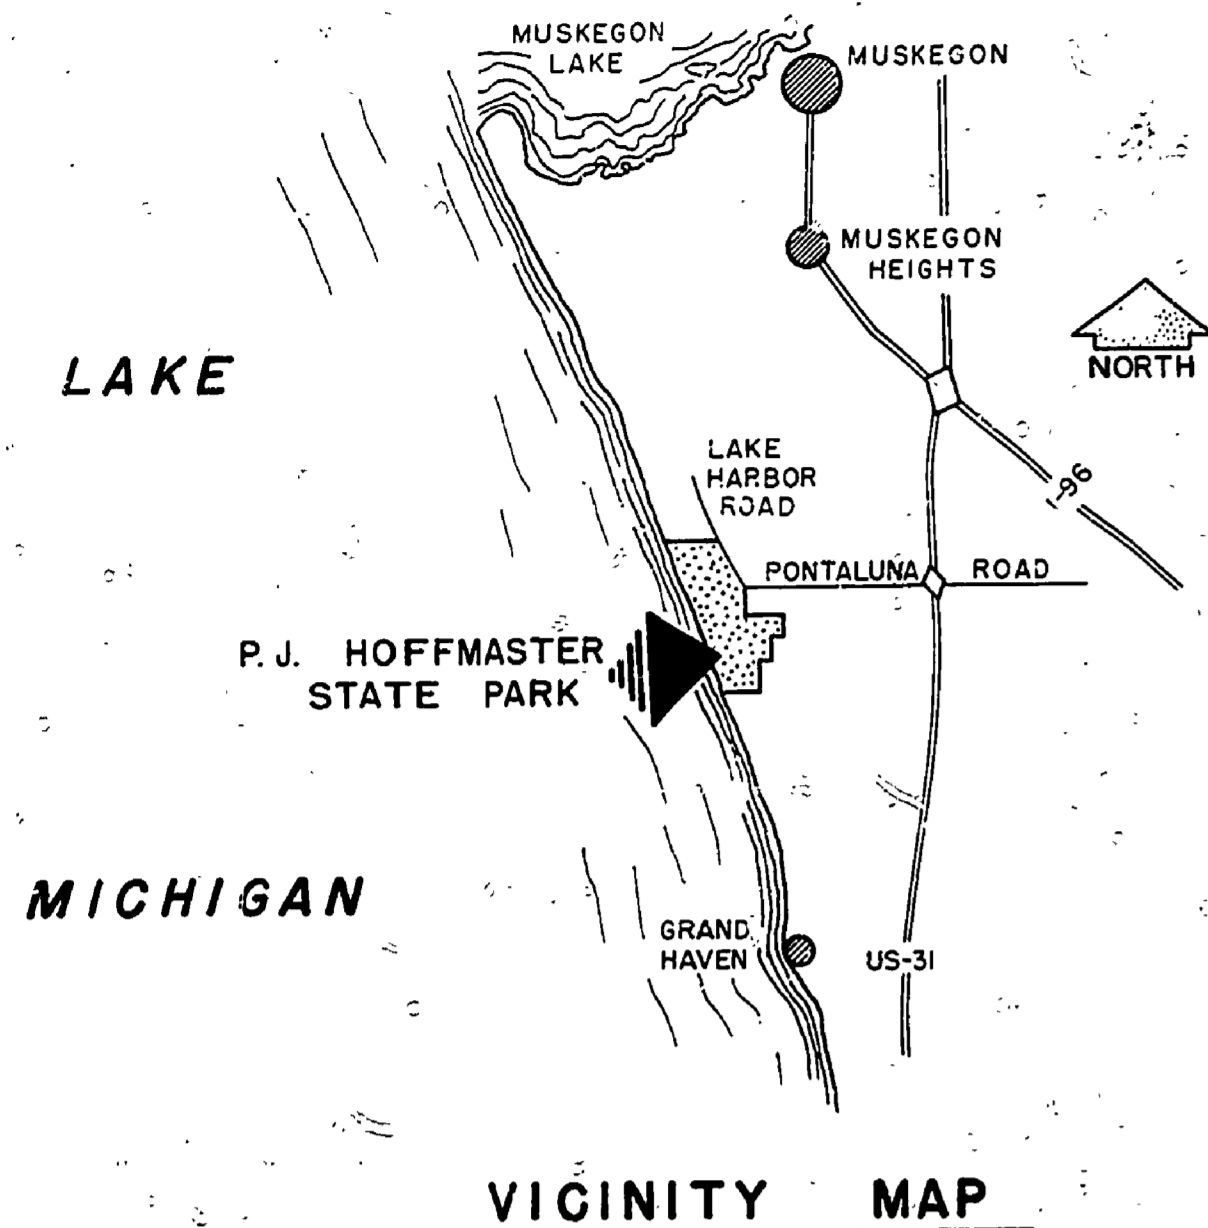

PLAN SCALE: 1" = 300'

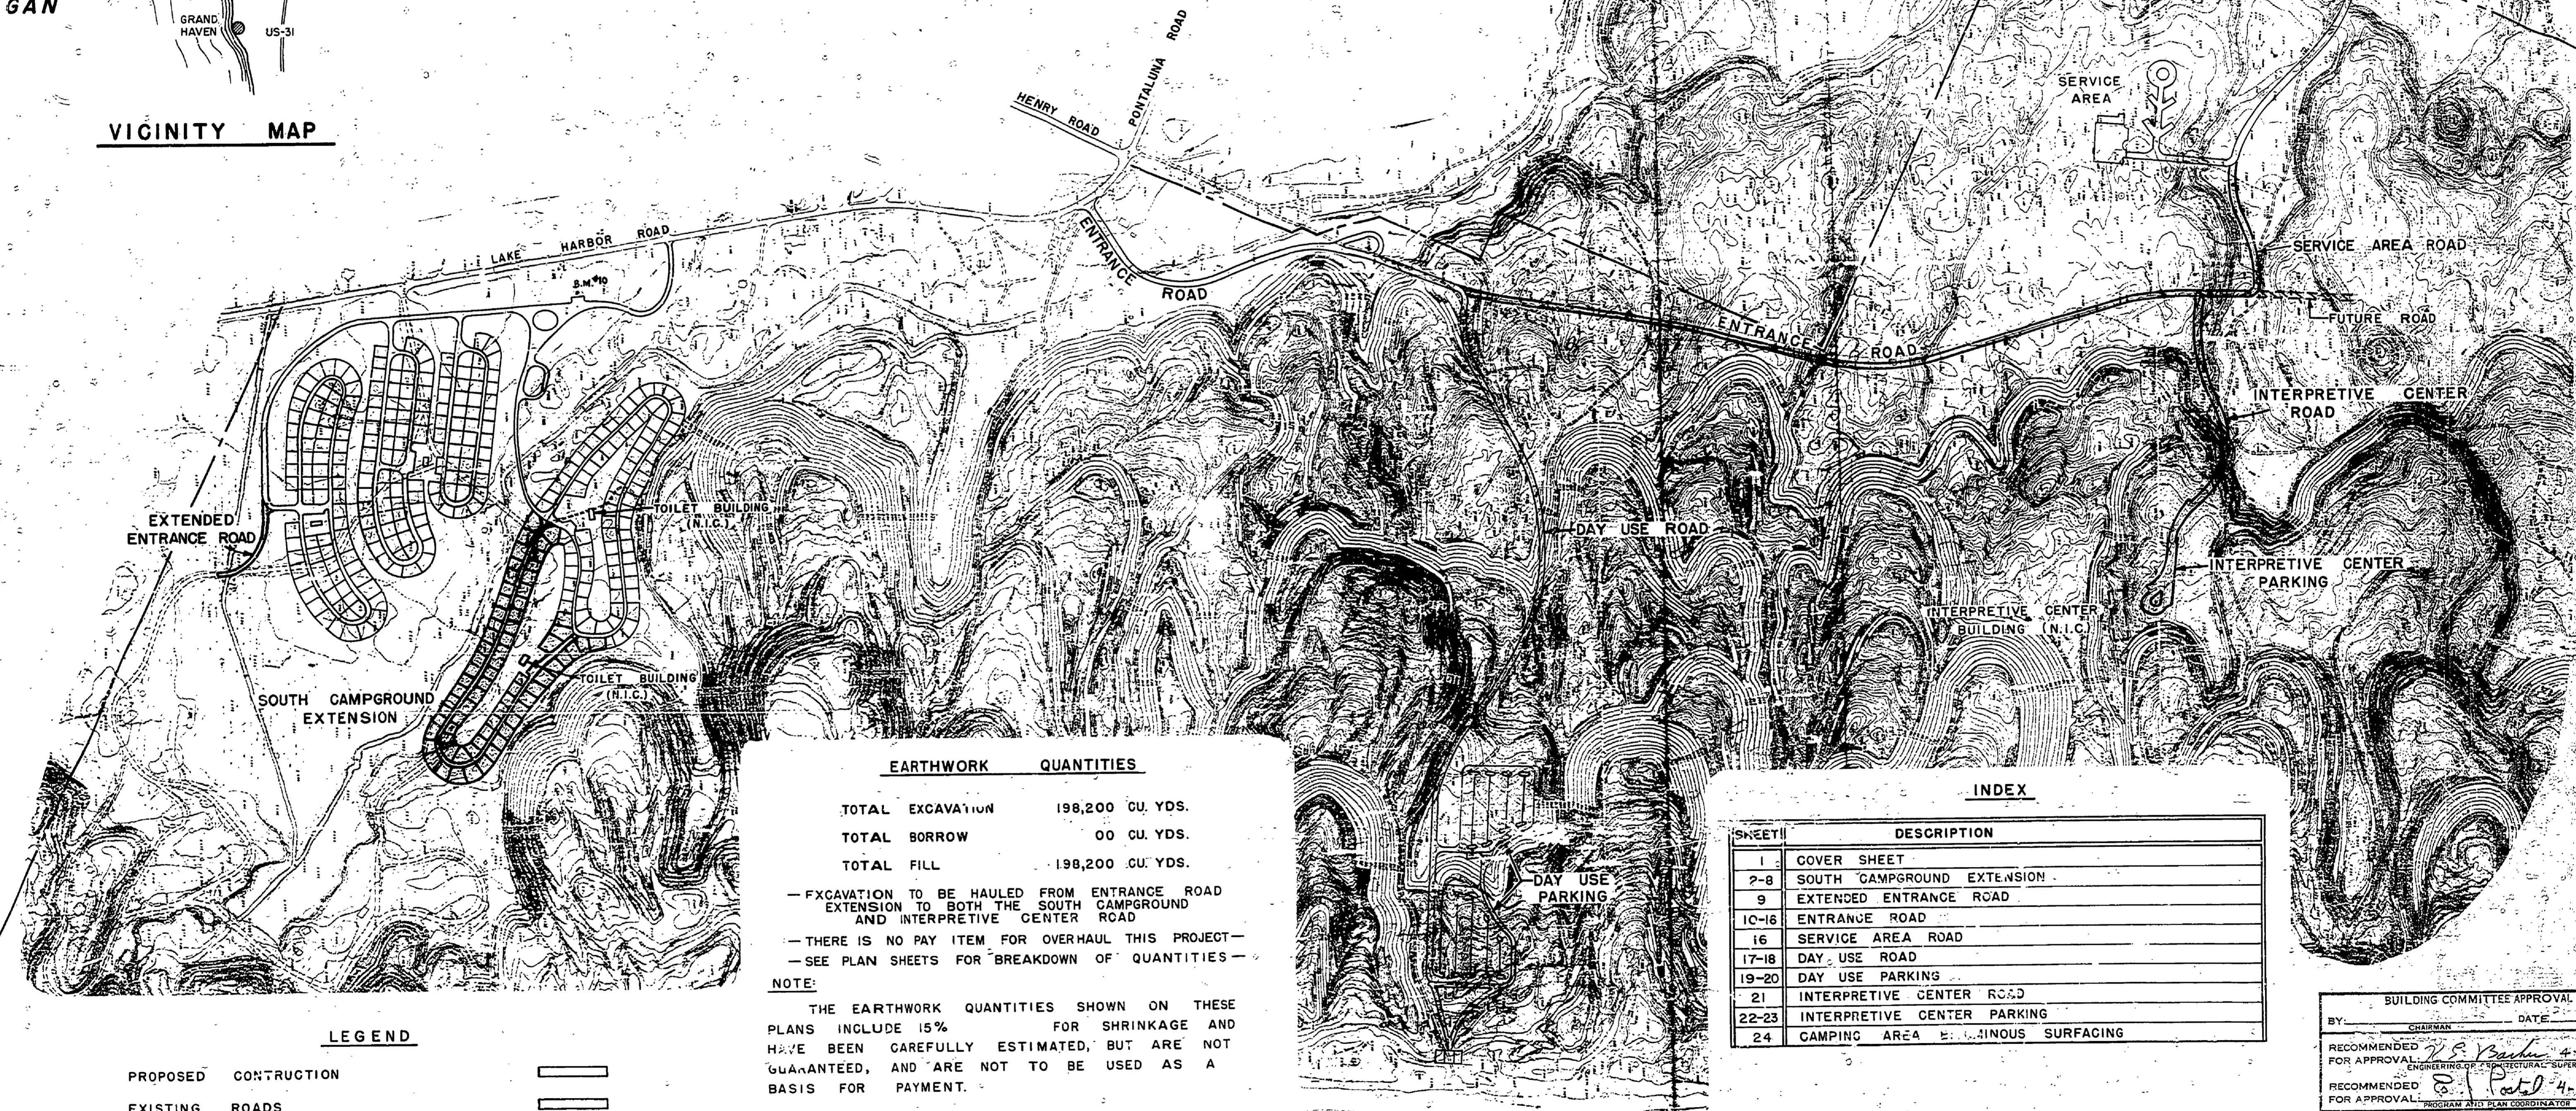

EARTHWORK QUANTITIES

TOTAL EXCAVATION	198,200 CU. YDS.
TOTAL BORROW	00 CU. YDS.
TOTAL FILL	198,200 CU. YDS.

— EXCAVATION TO BE HAULED FROM ENTRANCE ROAD EXTENSION TO BOTH THE SOUTH CAMPGROUND AND INTERPRETIVE CENTER ROAD  
— THERE IS NO PAY ITEM FOR OVERHAUL THIS PROJECT —  
— SEE PLAN SHEETS FOR "BREAKDOWN OF QUANTITIES" —

NOTE:  
THE EARTHWORK QUANTITIES SHOWN ON THESE PLANS INCLUDE 15% FOR SHRINKAGE AND HAVE BEEN CAREFULLY ESTIMATED, BUT ARE NOT GUARANTEED, AND ARE NOT TO BE USED AS A BASIS FOR PAYMENT.

INDEX

SHEET	DESCRIPTION
1	COVER SHEET
2-8	SOUTH CAMPGROUND EXTENSION
9	EXTENDED ENTRANCE ROAD
10-16	ENTRANCE ROAD
16	SERVICE AREA ROAD
17-18	DAY USE ROAD
19-20	DAY USE PARKING
21	INTERPRETIVE CENTER ROAD
22-23	INTERPRETIVE CENTER PARKING
24	CAMPING AREA & CONTIGUOUS SURFACING

LEGEND

PROPOSED CONSTRUCTION	———
EXISTING ROADS	———
FUTURE ROADS	———
PARK BOUNDARY	———

L A K E M I C H I G A N

SURVEYED BY	DATE	DRAWN BY	DATE	NO.	DATE	BY	REVISIONS
D. BISSELL	'69	B. BOYCE	'70	1.			
PETRAVICIUS & NELSON	'70			2.			

MICHIGAN DEPARTMENT OF NATURAL RESOURCES

COVER SHEET  
SHEET TITLE

P. J. HOFFMASTER STATE PARK  
SOUTH CAMPGROUND, DAY USE,  
& INTERPRETIVE CENTER

BUILDING COMMITTEE APPROVAL	DATE
RECOMMENDED FOR APPROVAL	DATE
RECOMMENDED FOR APPROVAL	DATE
DIVISION/REGION APPROVAL	DATE
APPROVED	DATE

PROJECT NO. 1065  
SHEET 1 OF 24  
PLAN NO. E-105