



PRICE RD 4 3  
9 10

T6N 91W

900'

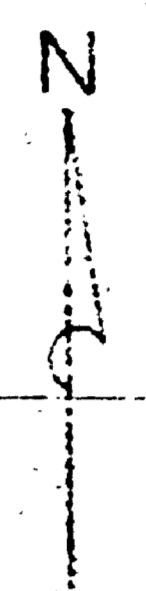

0 100 200  
SCALE IN FT.

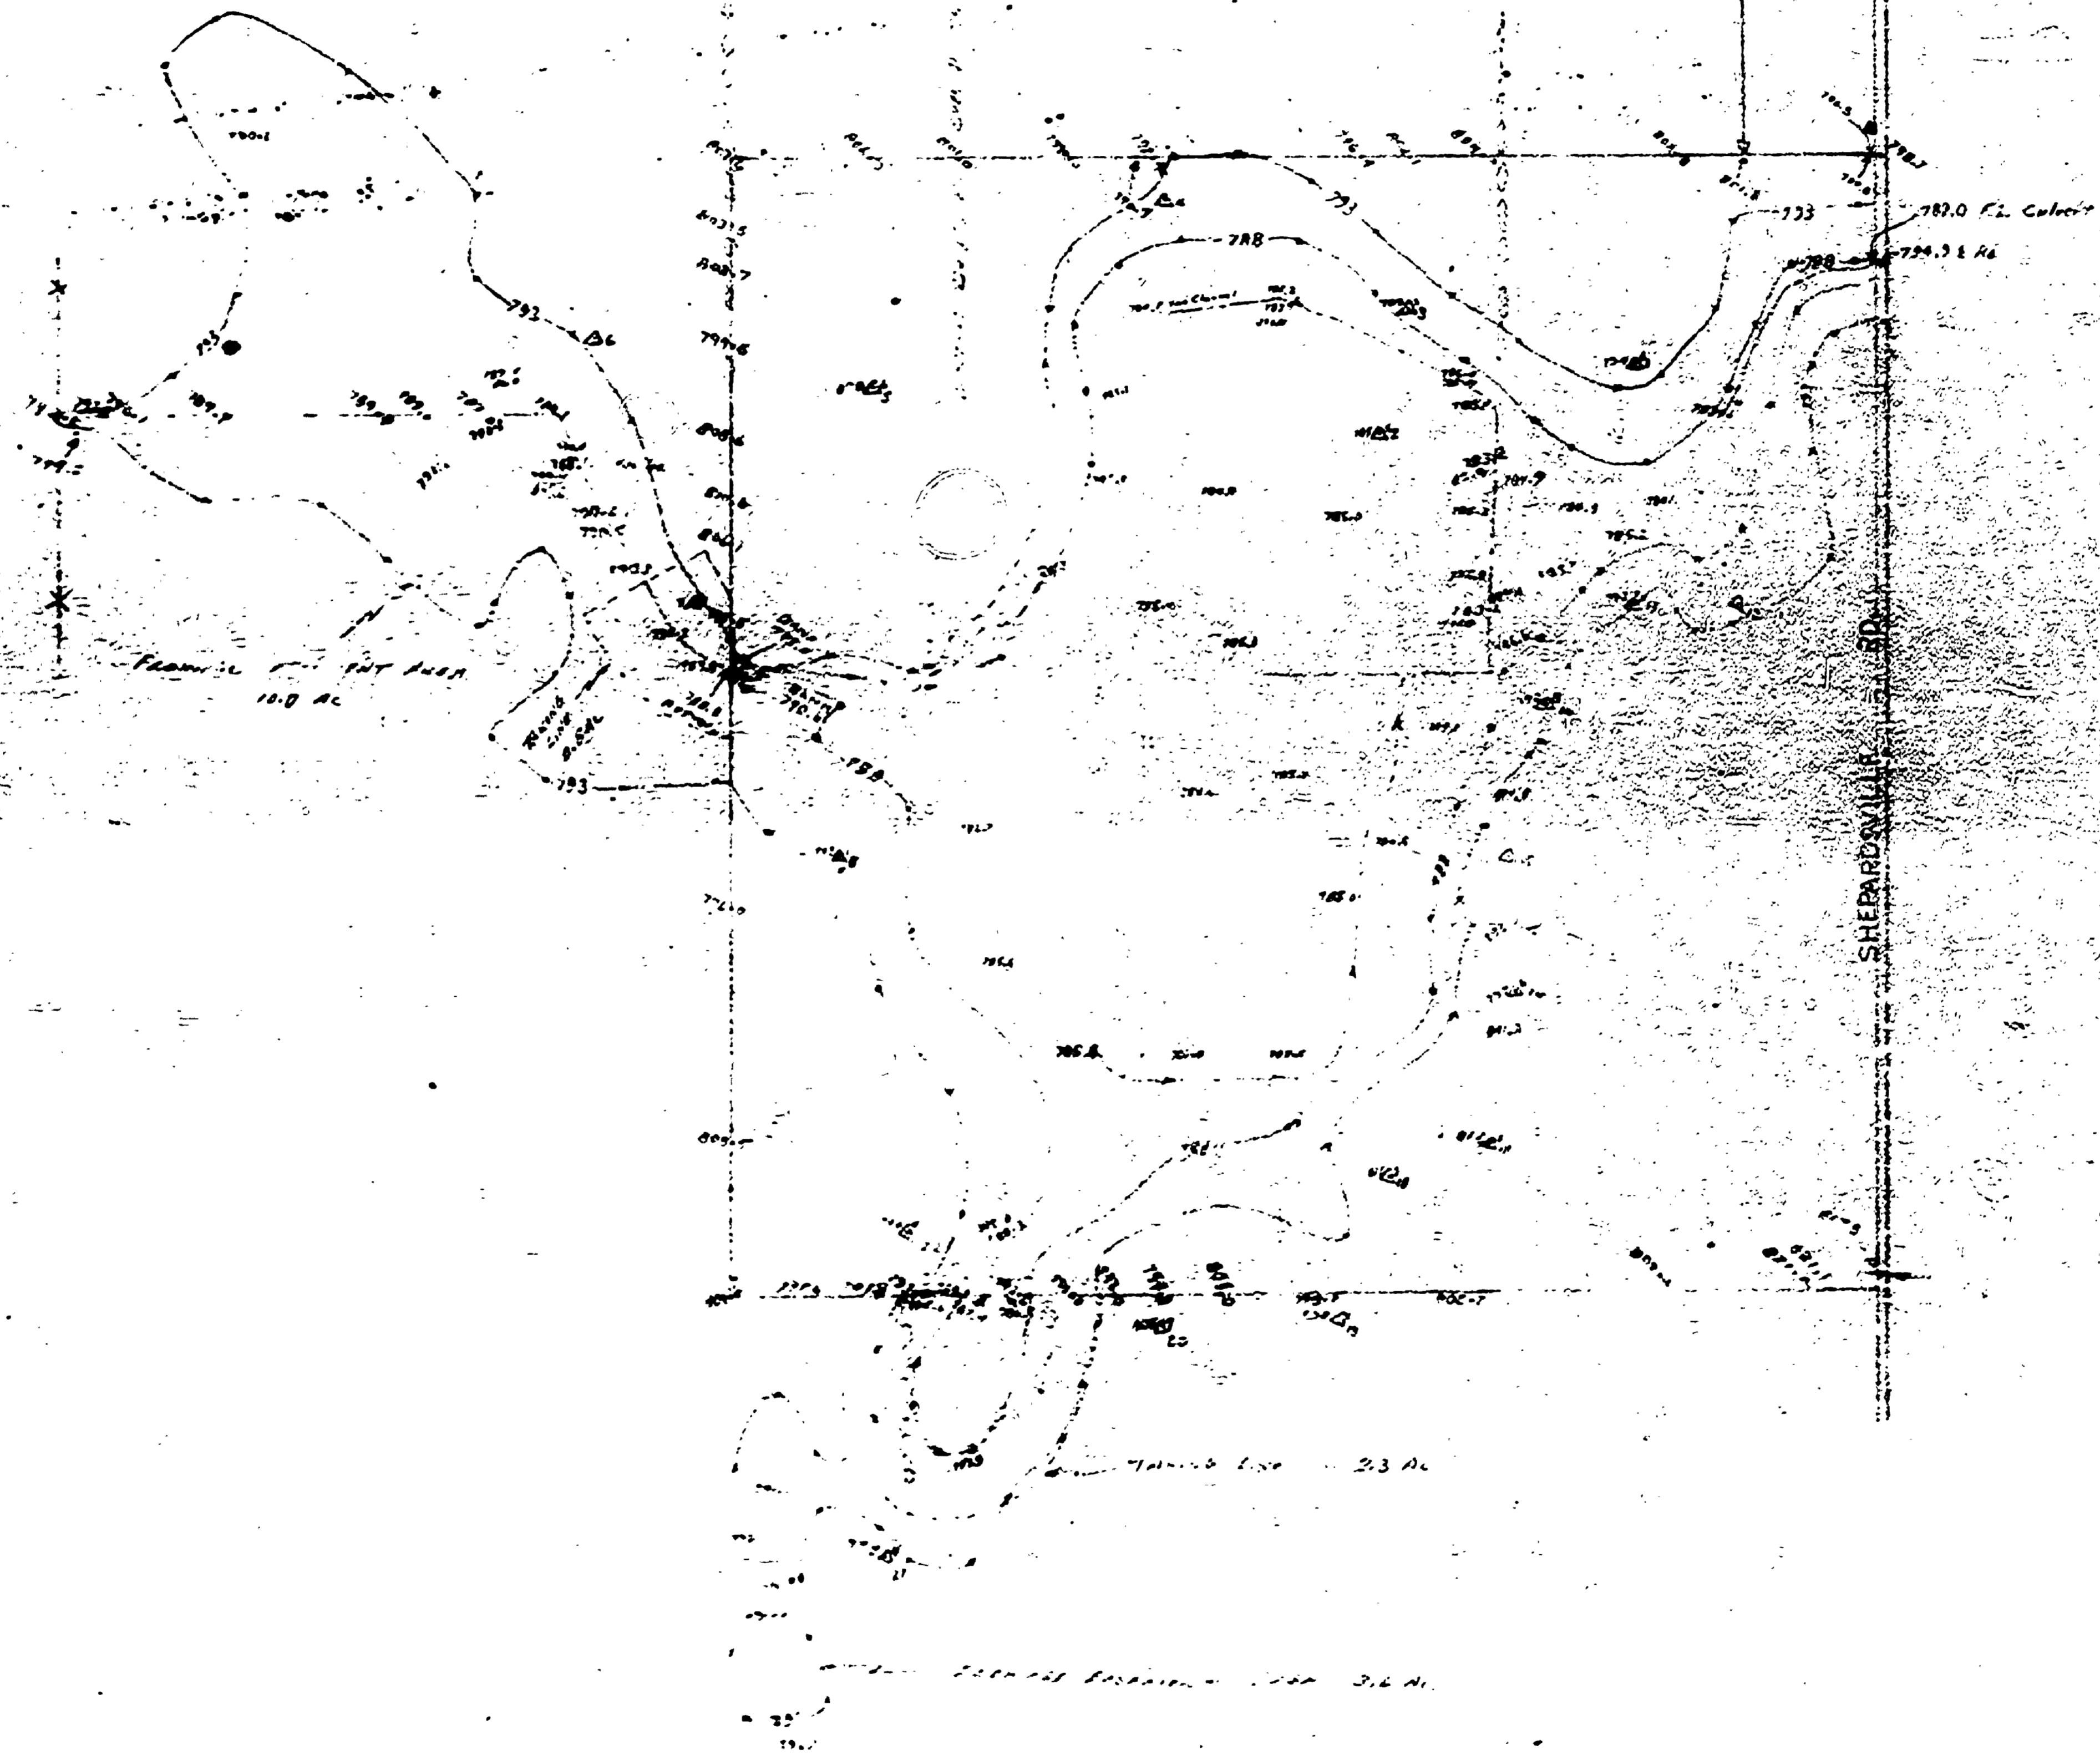

UPPER MALE RIVER W/S  
SLEEPY HOLLOW SITE  
FISH SPAWNING AREA  
CLINTON CO. MICH.

U. S. DEPARTMENT OF AGRICULTURE  
SOIL CONSERVATION SERVICE

Designed by _____	Date _____	Approved by _____
Checked by _____	_____	_____
Traced by _____	_____	_____
Drawn by _____	_____	_____

R-5 1 of 13  
SCS-373C (7-66)