



MATCH TO SHEET 3 OF 4

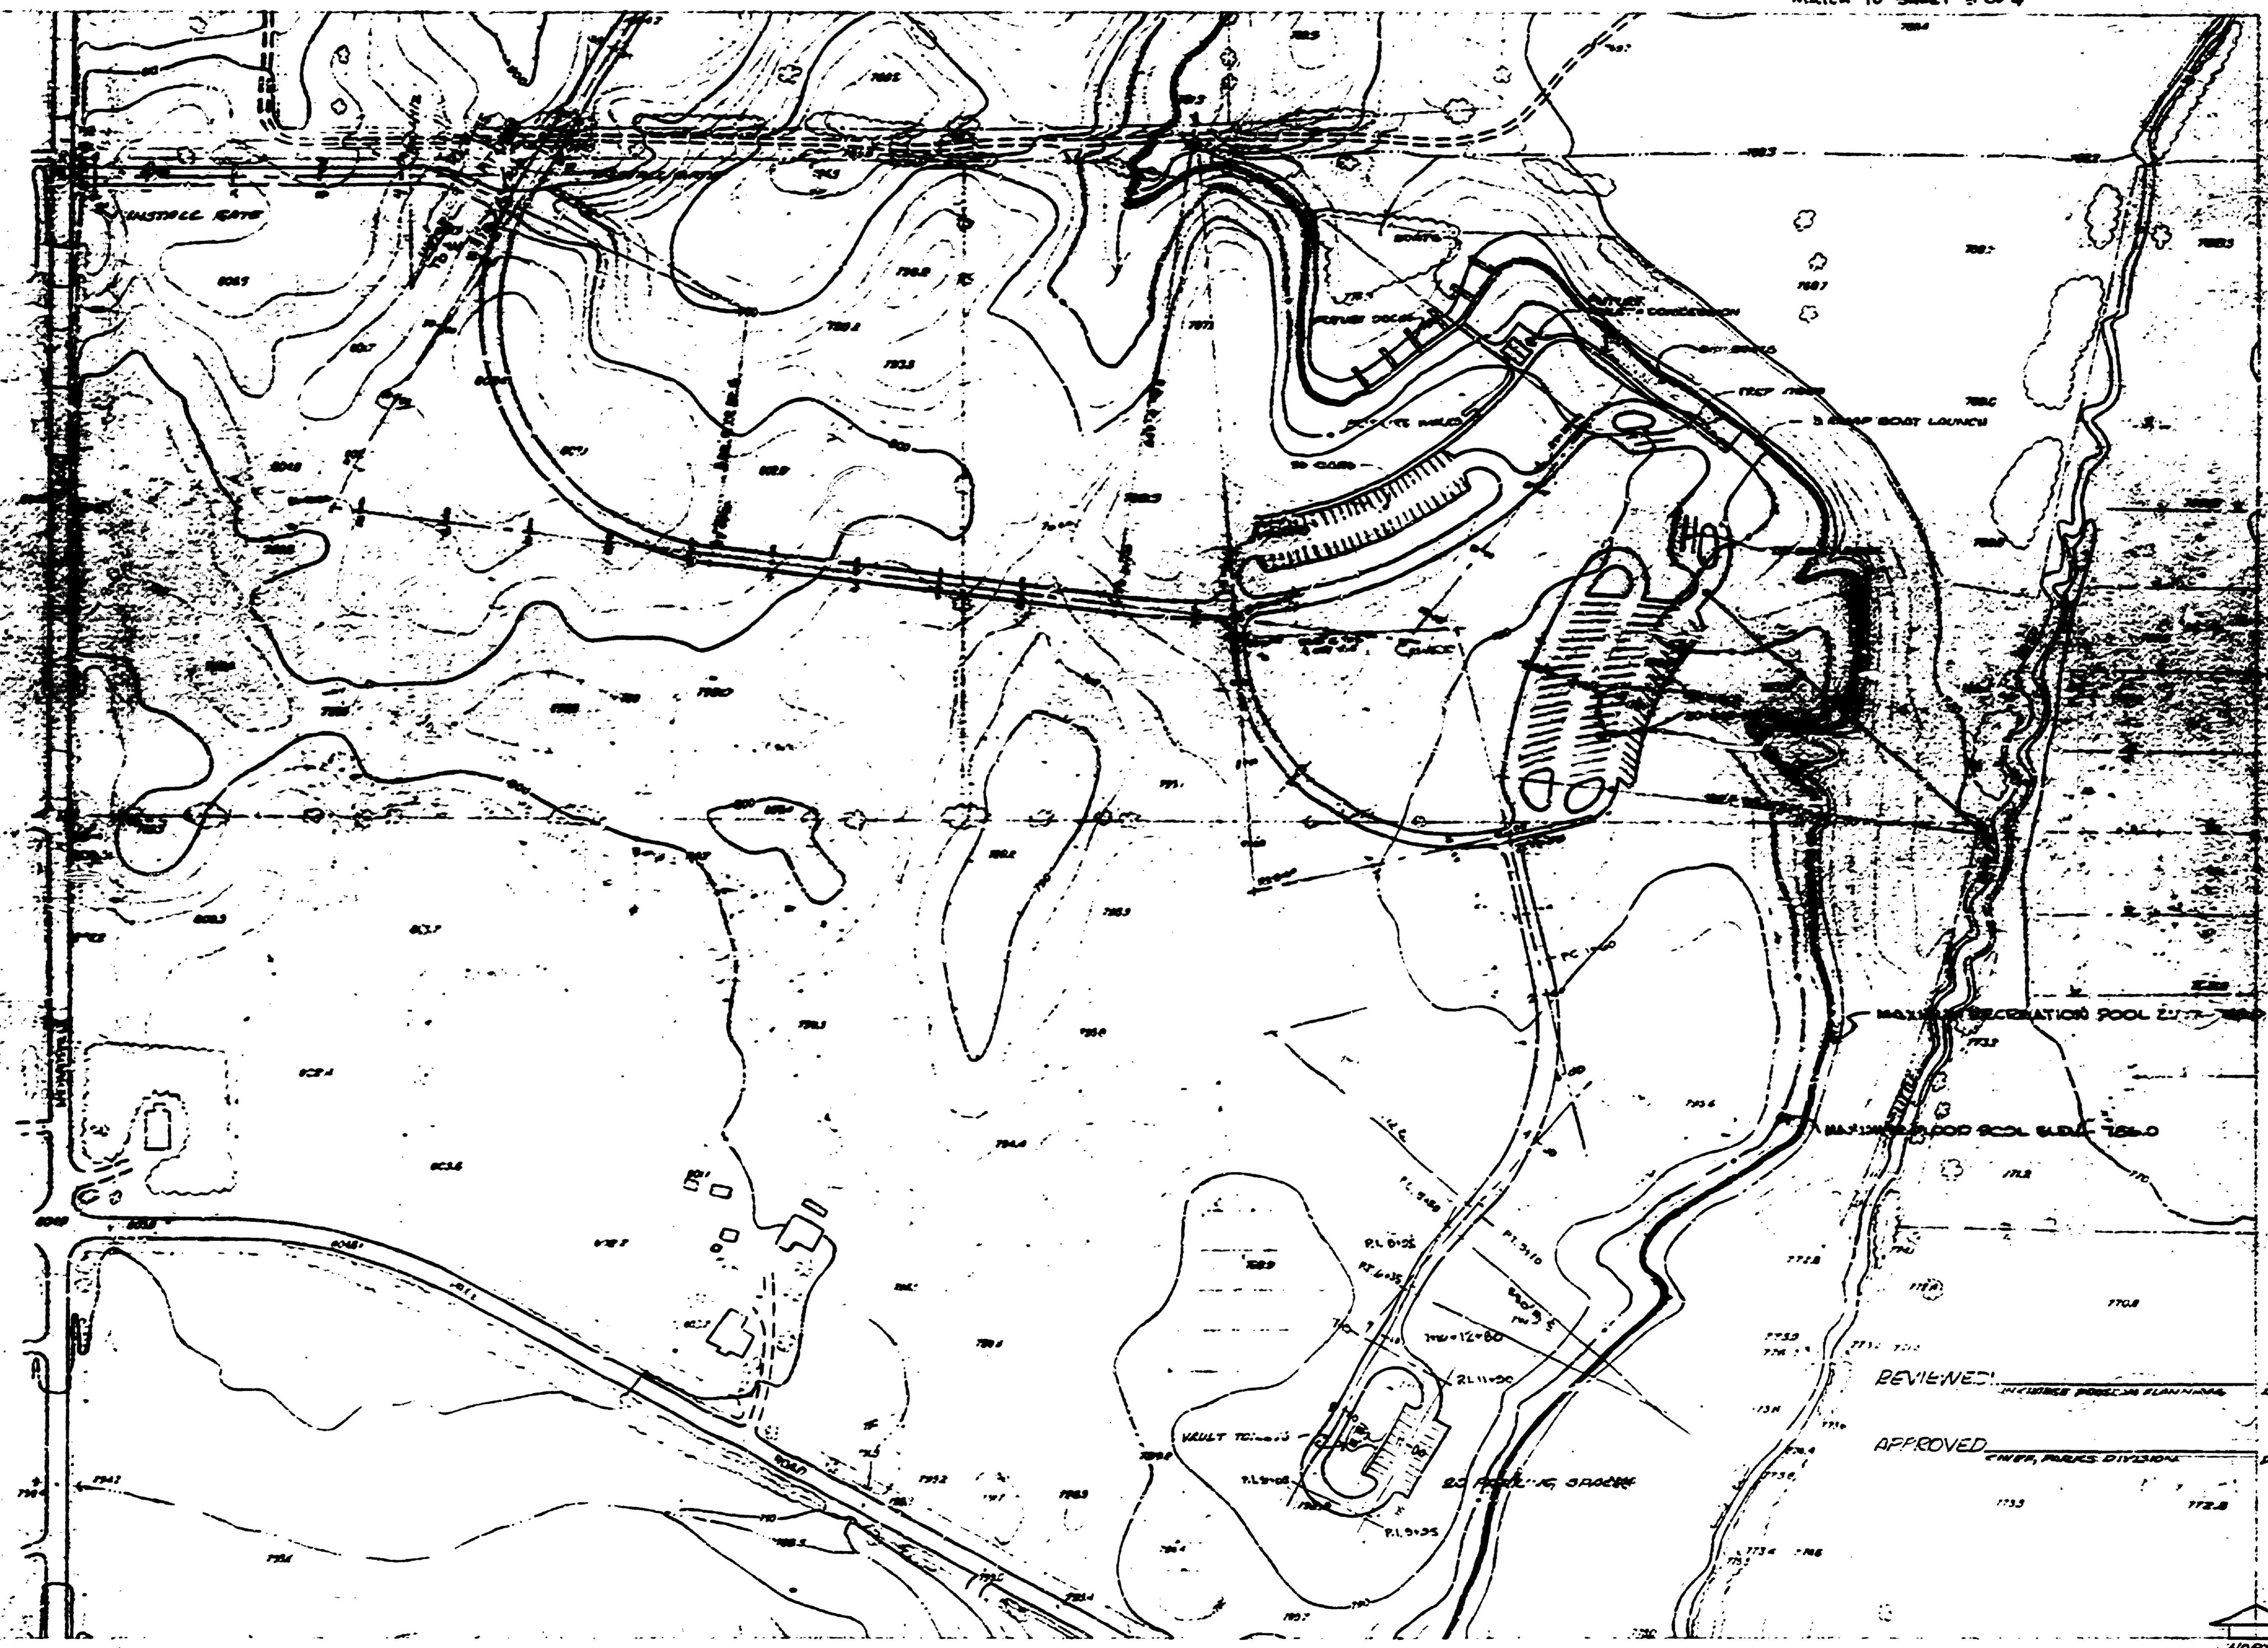

REVIEWED: _____ DATE _____
 APPROVED: _____ DATE _____

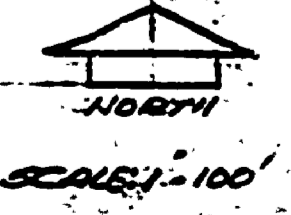

NO.	DATE	BY	REVISIONS	NO.	DATE	BY	REVISIONS
1	6-18						

MICHIGAN
DEPARTMENT OF CONSERVATION

SLEEPY HOLLOW STATE PARK
SCALE 1"=100'

SHEET NO. _____ OF _____
FOR PROJECT NO. _____

FISHERMAN ACCESS
SHEET 1 OF 4 PLAN NO. L-117

DATE OF PHOTOGRAPH APRIL 1966 DATE OF SURVEY _____