


MATCH TO SHEET 7 OF 9

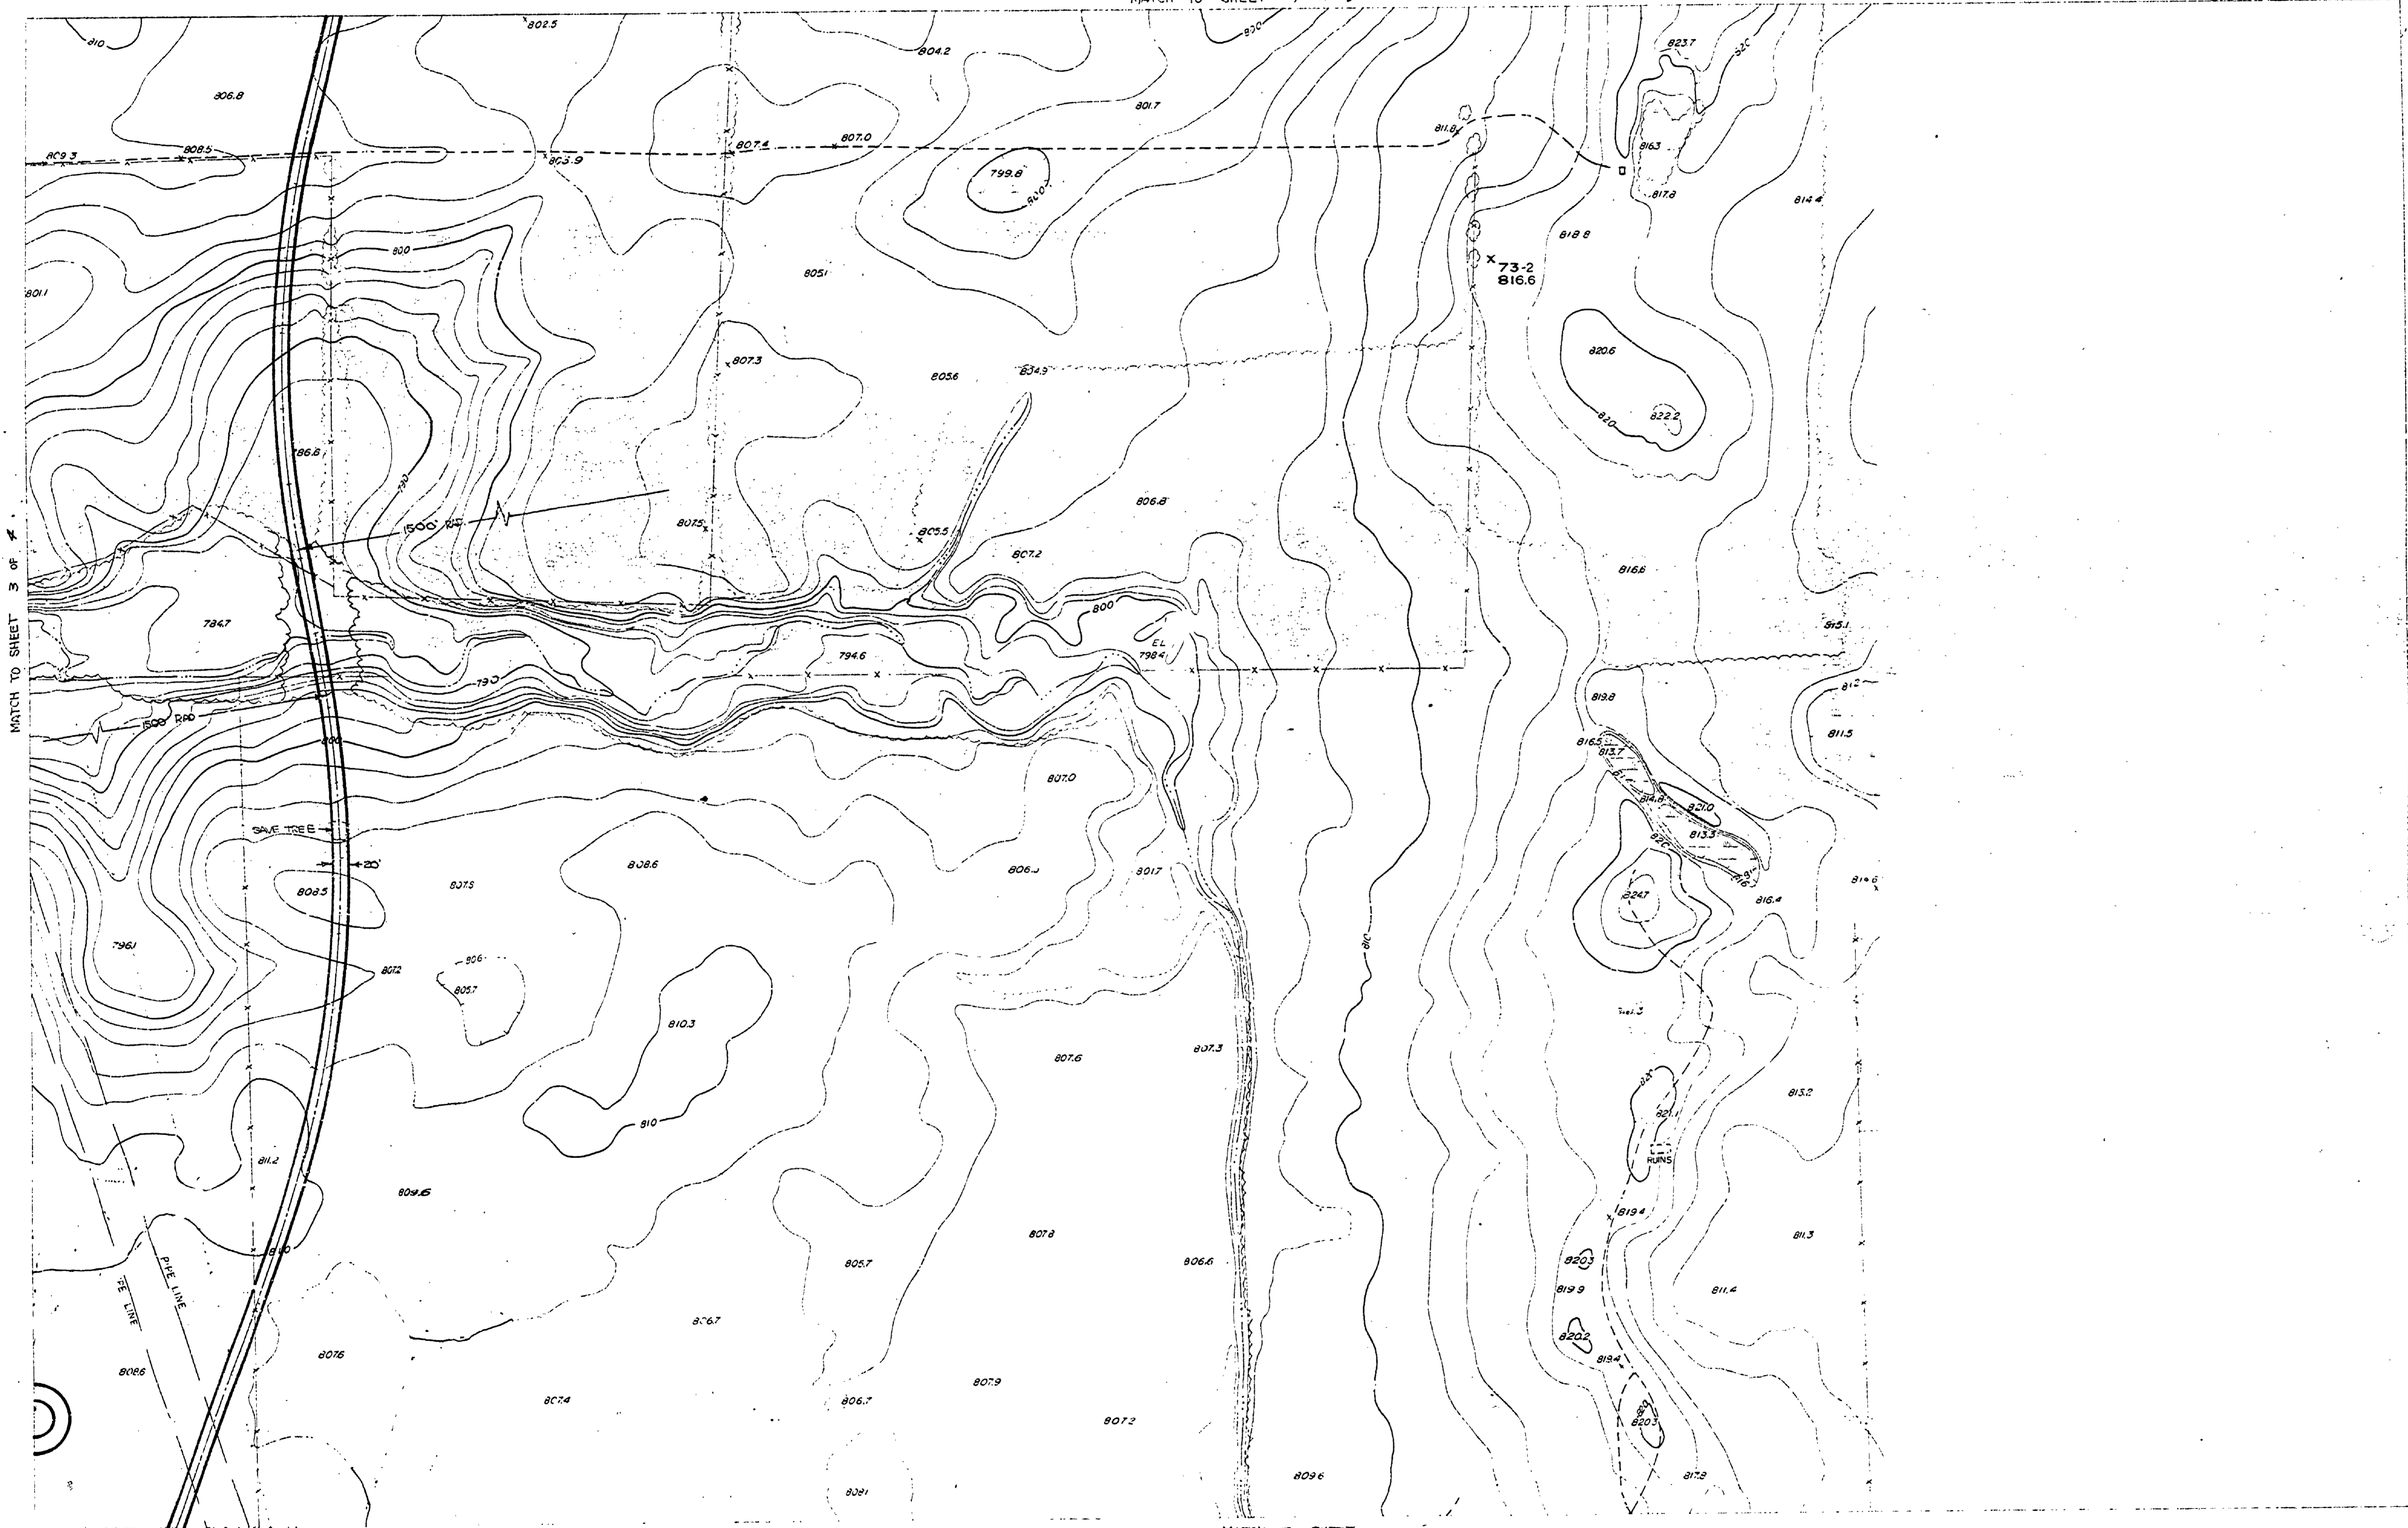

MATCH TO SHEET

NORTH  
SCALE 1" = 100'

DATE OF PHOTOGRAPHY APRIL 1966 DATE OF MAPPING JUNE 1966

DESIGNED BY	DRAWN BY	NO.	DATE	BY	REVISIONS	NO.	DATE	BY	REVISIONS	MICHIGAN DEPARTMENT OF CONSERVATION	SLEEPY HOLLOW STATE PARK	SHEET NO. ... OF ...	ENTRANCE RD, PICNIC PARKING LAYOUT
					1.				2.				
DATE	CHECKED BY	DATE	DATE	DATE		DATE	DATE	DATE		SCALE 1" = 100'	CONTOUR INTERVAL 2'		