
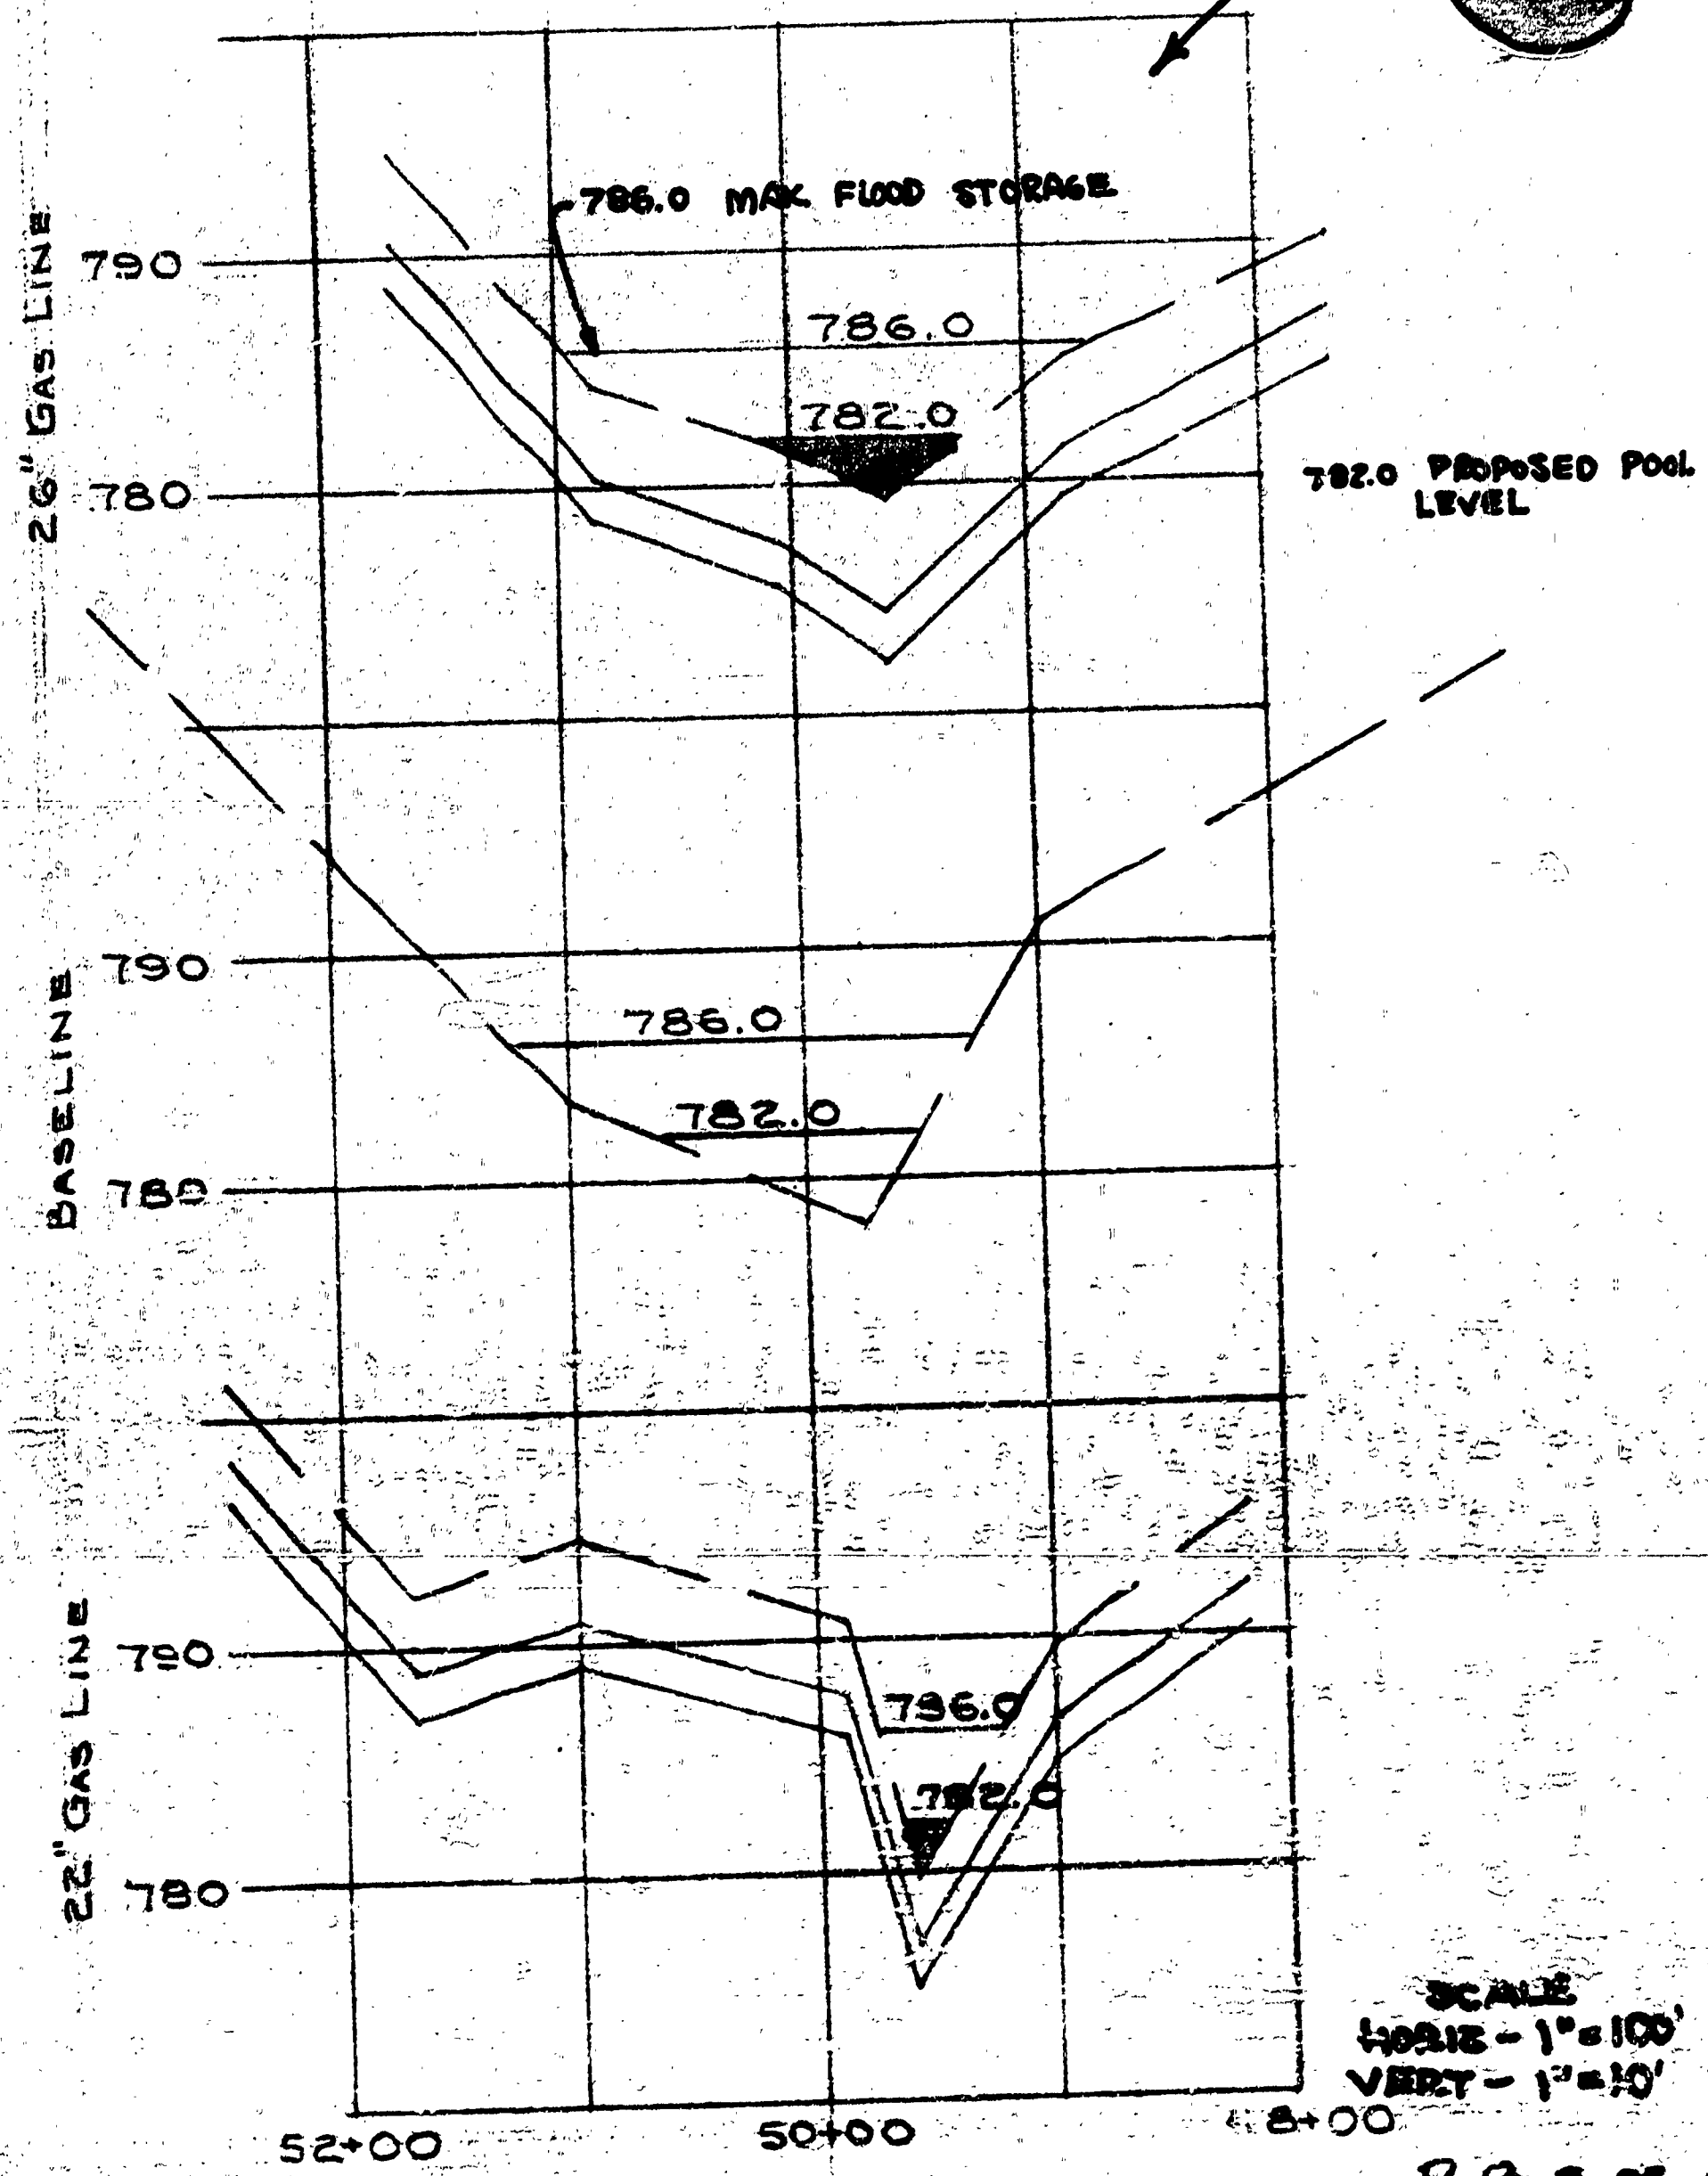


SLEEPY HOLLOW STATE PARK
GAS LINE LOCATION

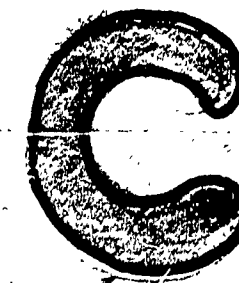

SCALE
HORIZ - 1" = 100'
VERT - 1" = 10'