

REVISIONS	DATE	BY
1	11/16/64	GEIL
2		
3		
4		
5		
6		

APPROVED	DATE	REVIEWED	DATE

DESIGNED BY	DATE	REVIEWED	DATE
S. HASTEN	11-16-64	ARCHITECTURAL	
T. HASTEN	11-23-64	ENGINEERING	
CHECKED BY		LANDSCAPE	

BUILDING KEY

1. VEHICLE PERMIT STATION
2. PARK OFFICE & INFORMATION
3. ASSISTANT MANAGERS RESIDENCE
4. MANAGERS RESIDENCE
5. CAMPGROUND REGISTRATION OFFICE
6. CAMPGROUND TOILET & SHOWER BUILDING
7. CAMPER GENERAL SERVICES BUILDING
8. EXISTING TOILET BUILDING
9. EXISTING CONCESSION BUILDING
10. INTERPRETATIVE CENTER
11. BEACHHOUSE FACILITIES
12. TOILET & PICNIC SHELTER BUILDING
13. RANGER STATION
14. OUTDOOR CENTER FOOD SERVICES
15. OUTDOOR CENTER ACTIVITIES BUILDING
16. SLEEPING QUARTERS (15)
17. SLEEPING QUARTERS (30)
18. MAINTENANCE SHOPS



ROADS

- PROPOSED (dotted line)
- DEVELOPMENT PROPOSED --- (long dashed line)
- EXISTING = (solid line)

PARK FACILITIES

- CAPACITY 14,366
- DAY USE AREA**
- BEACH PARKING 2740 CARS @ 3.7 PEOPLE = 10,138
 - PICNIC PARKING 425 CARS @ 3.7 PEOPLE = 1,572
 - INTERPRETIVE AREA 50 CARS @ 3.7 PEOPLE = 185
 - VISITORS CENTER 50 CARS @ 3.7 PEOPLE = 185
- CAMPING AREA**
- TENT & TRAILER SITES - 336 SITES @ 4 PEOPLE = 1,320
 - WALK-IN TENT SITES 100 SITES @ 4 PEOPLE = 400
- OUTDOOR CENTER**
- 16 BUILDINGS @ 15 PEOPLE = 240
 - 4 BUILDINGS @ 30 PEOPLE = 120

VICINITY MAP

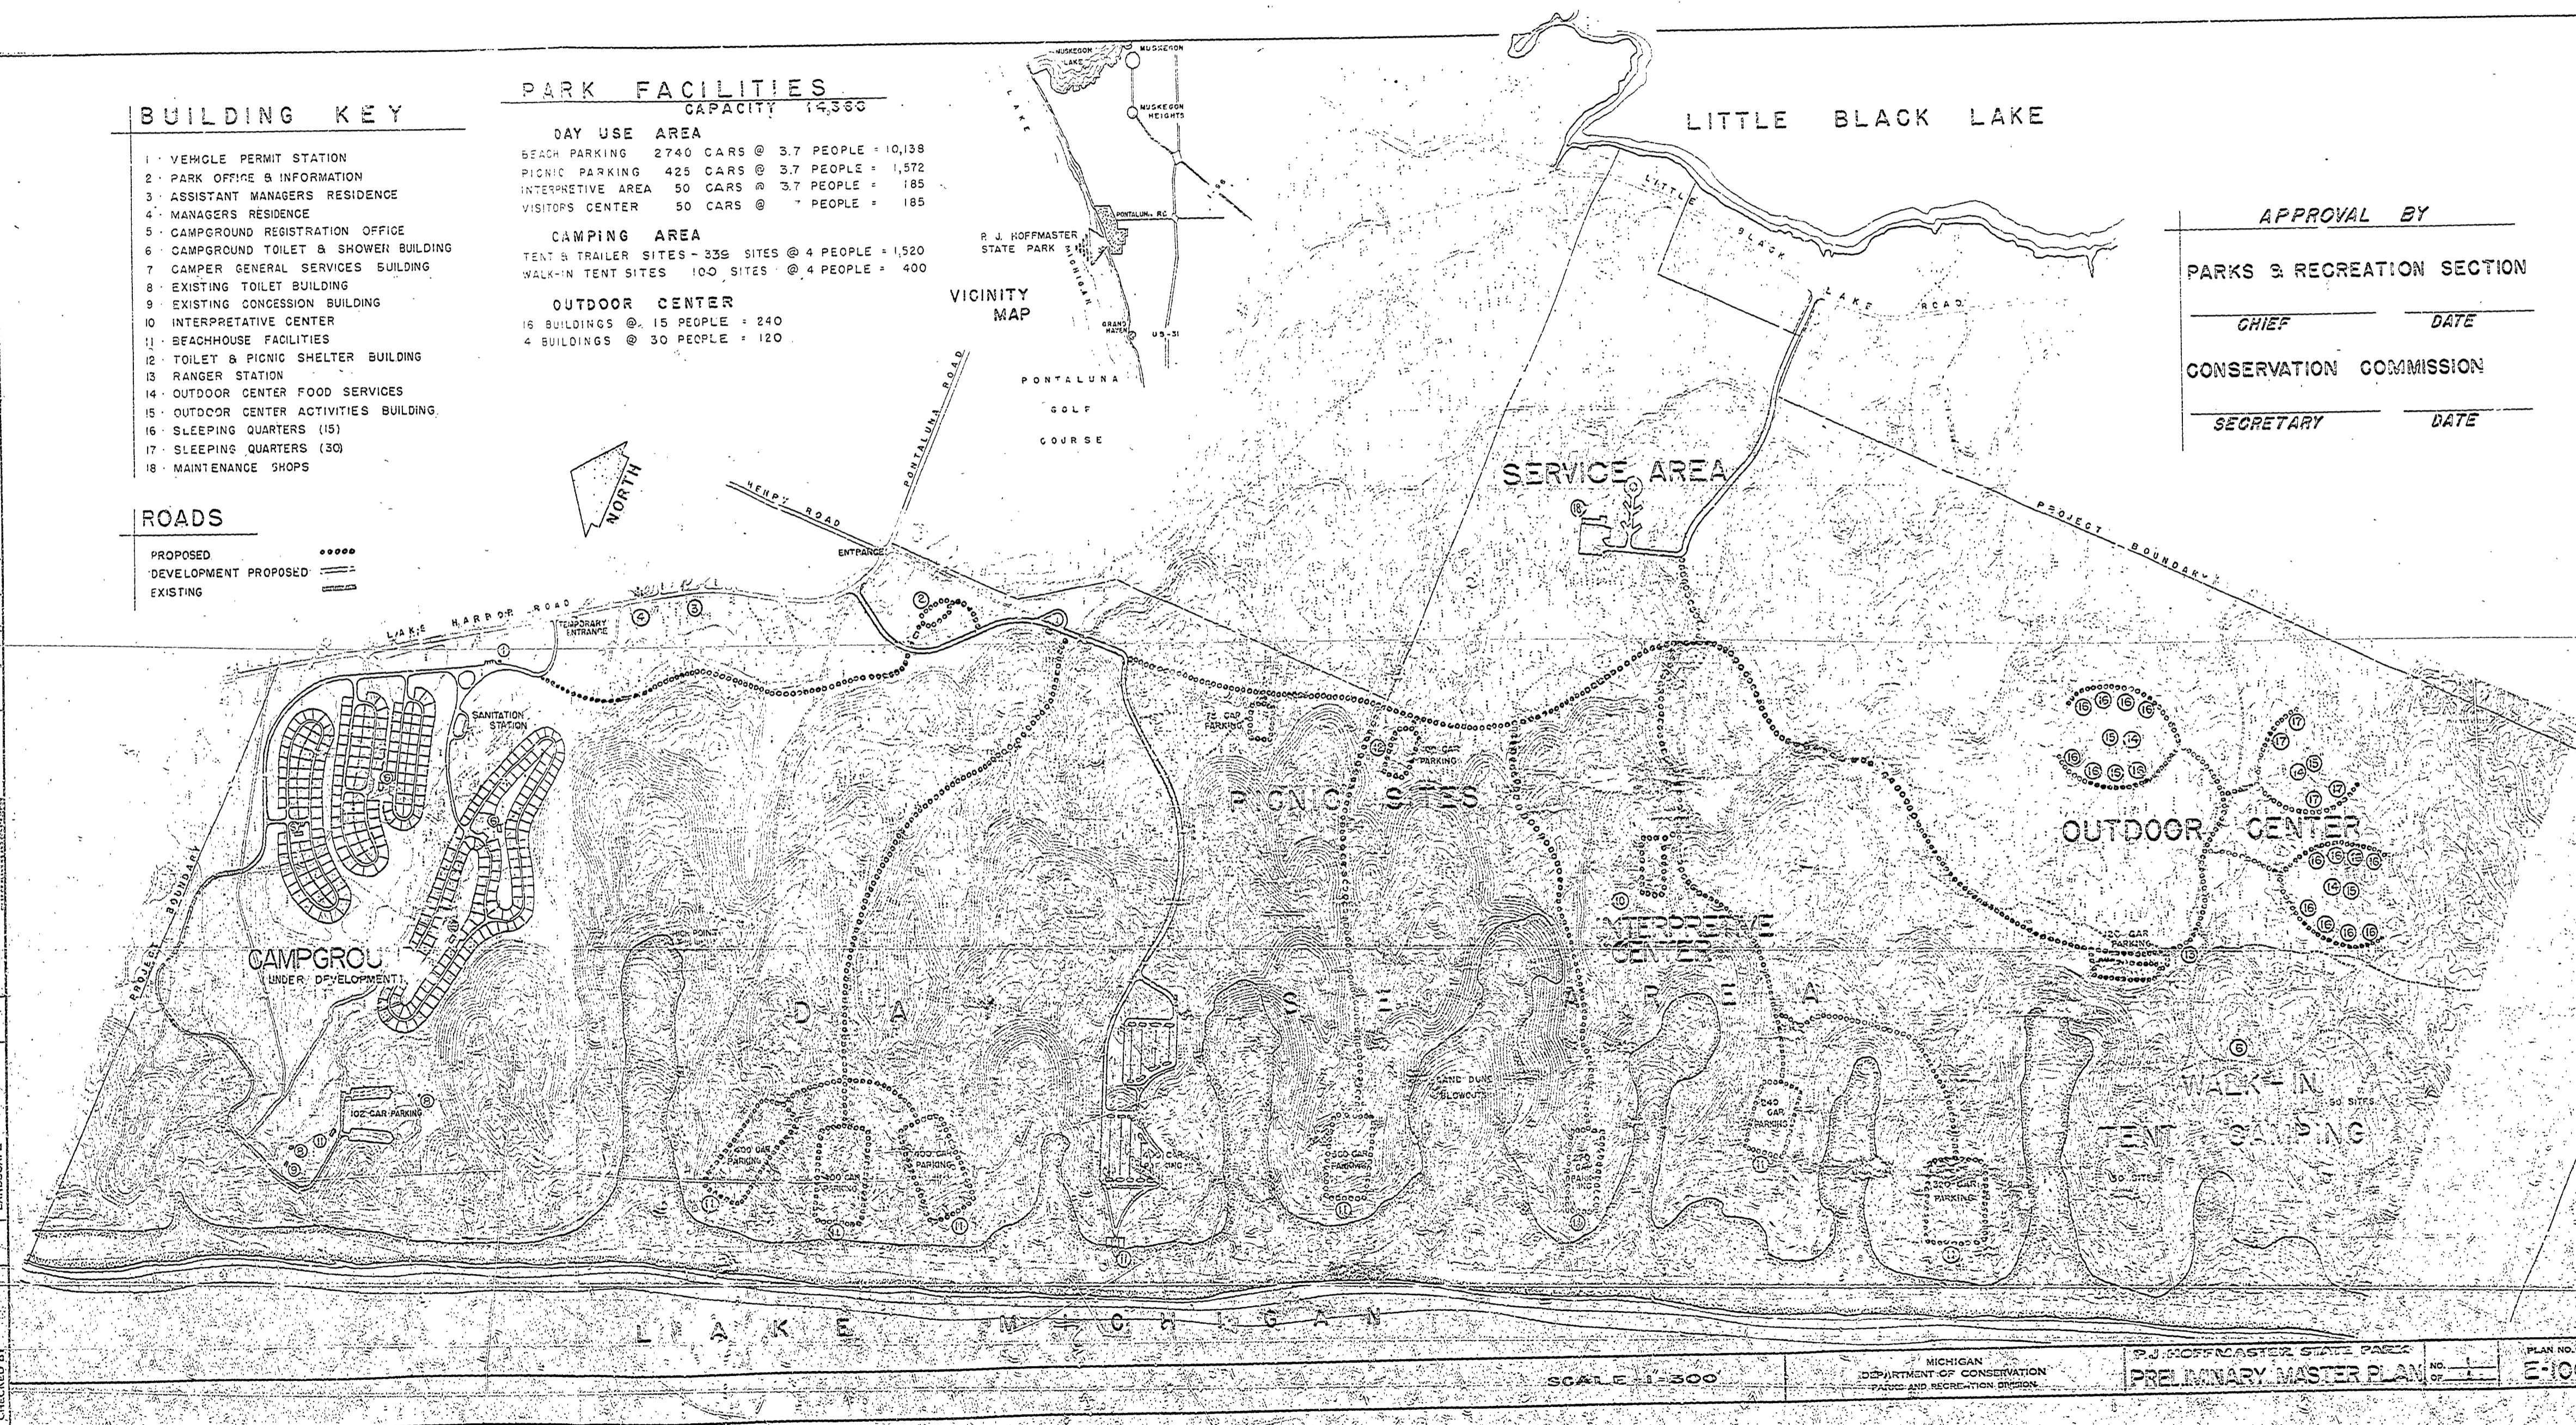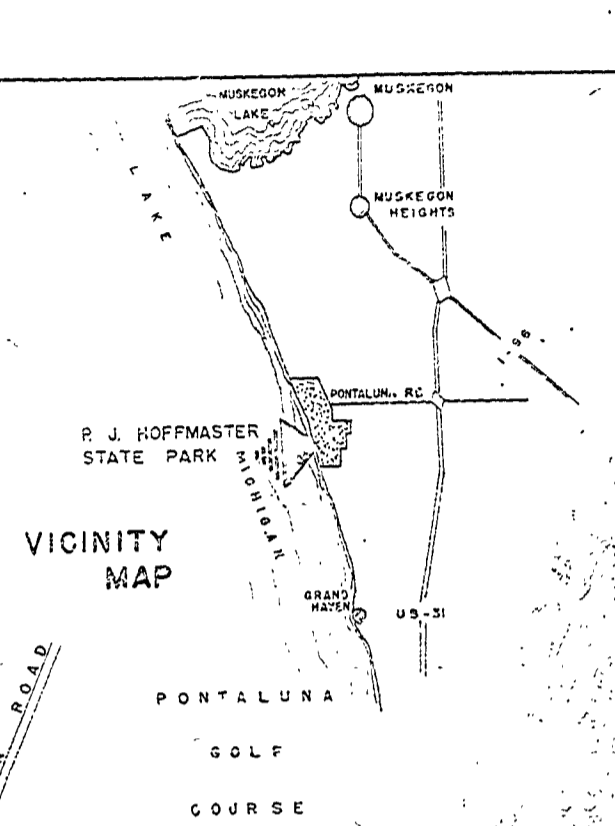

APPROVAL BY

 PARKS & RECREATION SECTION

 CHIEF DATE

 CONSERVATION COMMISSION

 SECRETARY DATE

SCALE 1" = 300'

MICHIGAN DEPARTMENT OF CONSERVATION
 PARKS AND RECREATION DIVISION

P.J. HOFFMASTER STATE PARK
 PRELIMINARY MASTER PLAN

PLAN NO. E-100