
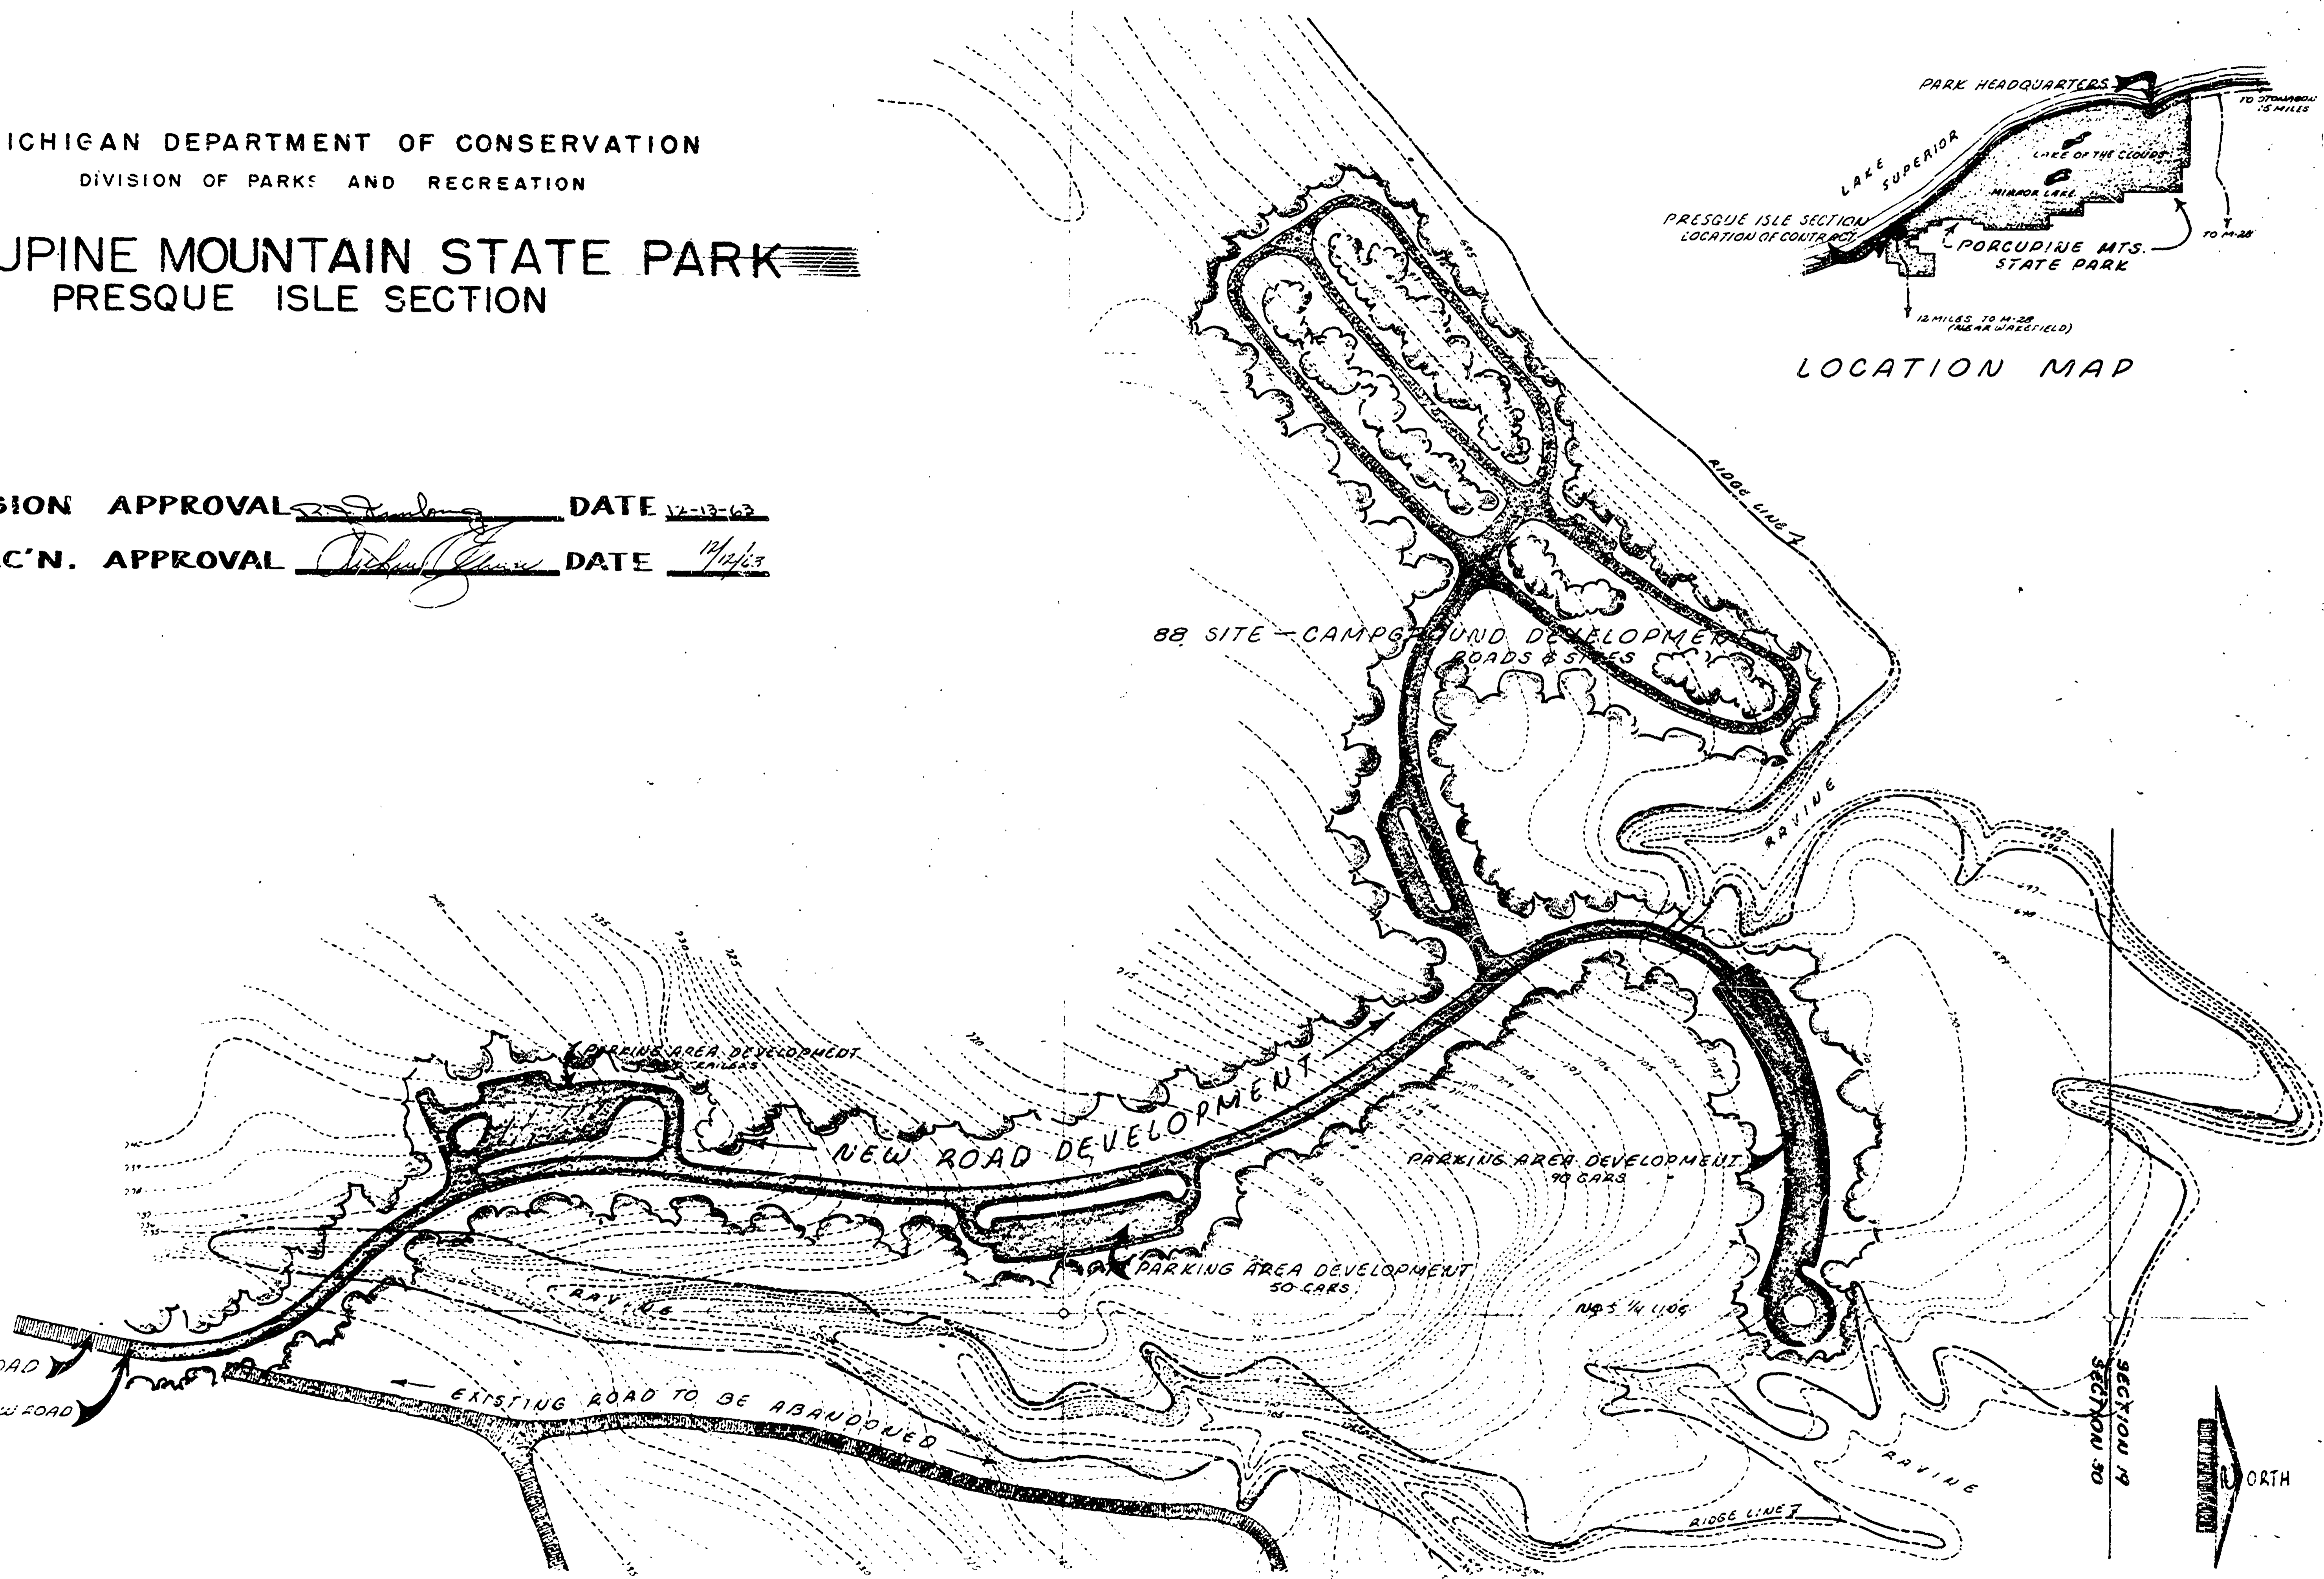


MICHIGAN DEPARTMENT OF CONSERVATION
 DIVISION OF PARKS AND RECREATION

PORCUPINE MOUNTAIN STATE PARK
 PRESQUE ISLE SECTION

COMMISSION APPROVAL [Signature] DATE 12-13-63
 PARKS & REC'N. APPROVAL [Signature] DATE 11/14/63

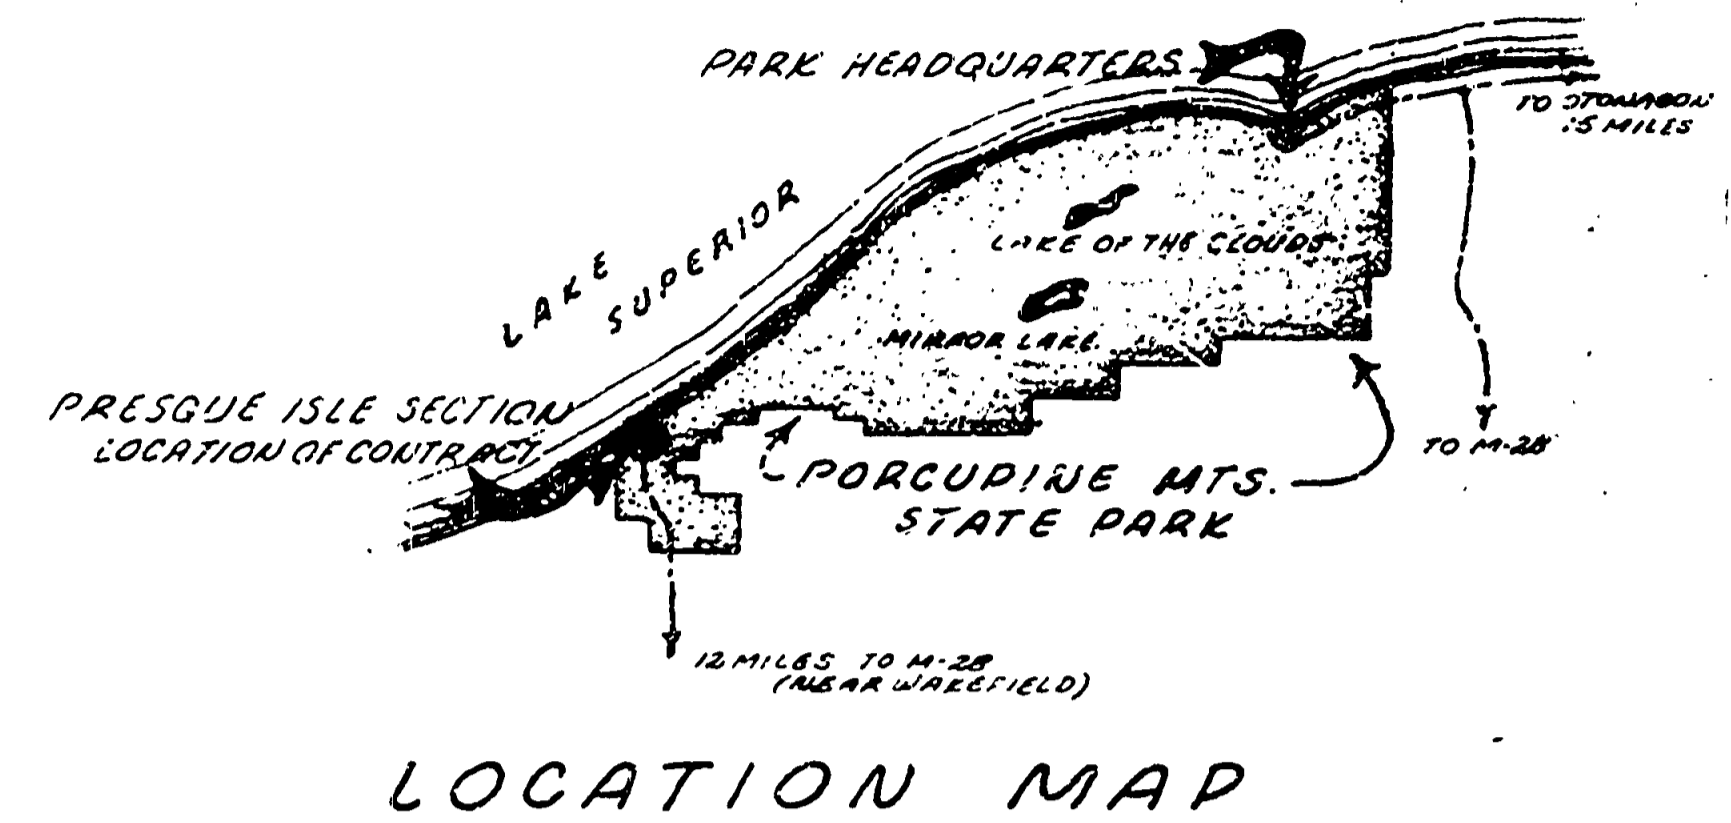

DATE	REVIEWED	DATE	APPROVED
9-43	ARCHITECTURAL	11/17	
9-43	ENGINEERING		
	LANDSCAPE		

DESIGNED BY: UAH
 DRAWN BY: UAH
 CHECKED BY: