


DRAWN BY	F. J. W.	REVIEWED BY SECTIONS	DATE	APPROVED BY	NO. DATE BY	REVISIONS
TRACED BY		ARCHITECTURAL		ASSISTANT CHIEF IN CHARGE	1 1/1/47 624	4
CHECKED BY		ENGINEERING			2	5
DATE	FEBRUARY 14, 1967	LANDSCAPE L. M. C.	2-27		3	6

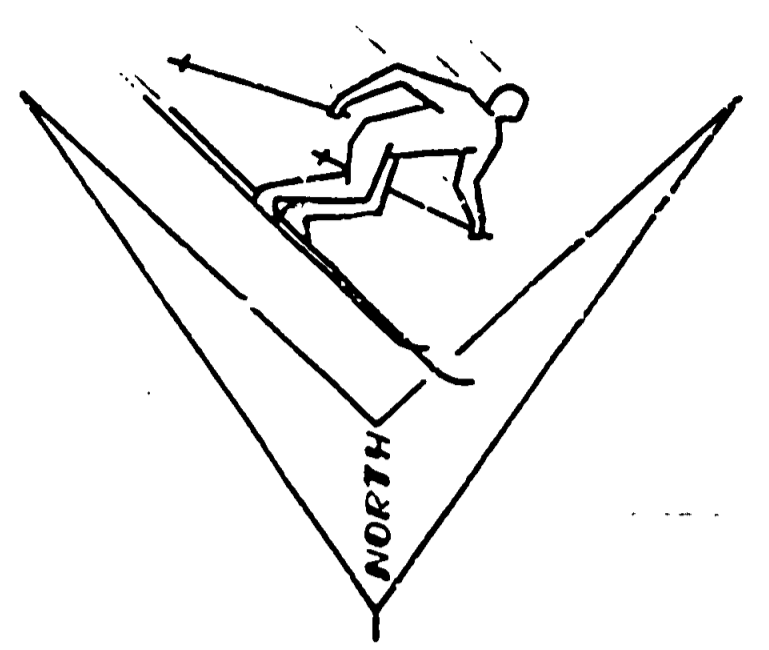

LEGEND


- DOUBLE T-BAR SKI LIFT
- ROPE TOW SKI LIFT
- SKI TRAILS
- LOGGING ROADS
- CHAIR LIFT

WINTER KEY

- ① CHALET & CONCESSION
- ② CHAIR LIFT
- ③ WARMING HOUSE & OVERLOOK
- ④ CROSS COUNTRY SKI TRAIL

SUMMER KEY

- ① VISITOR CENTER & CONCESSION
- ② CHAIR LIFT
- ③ DISPLAY BUILDING & OVERLOOK
- ④ FOOT TRAIL

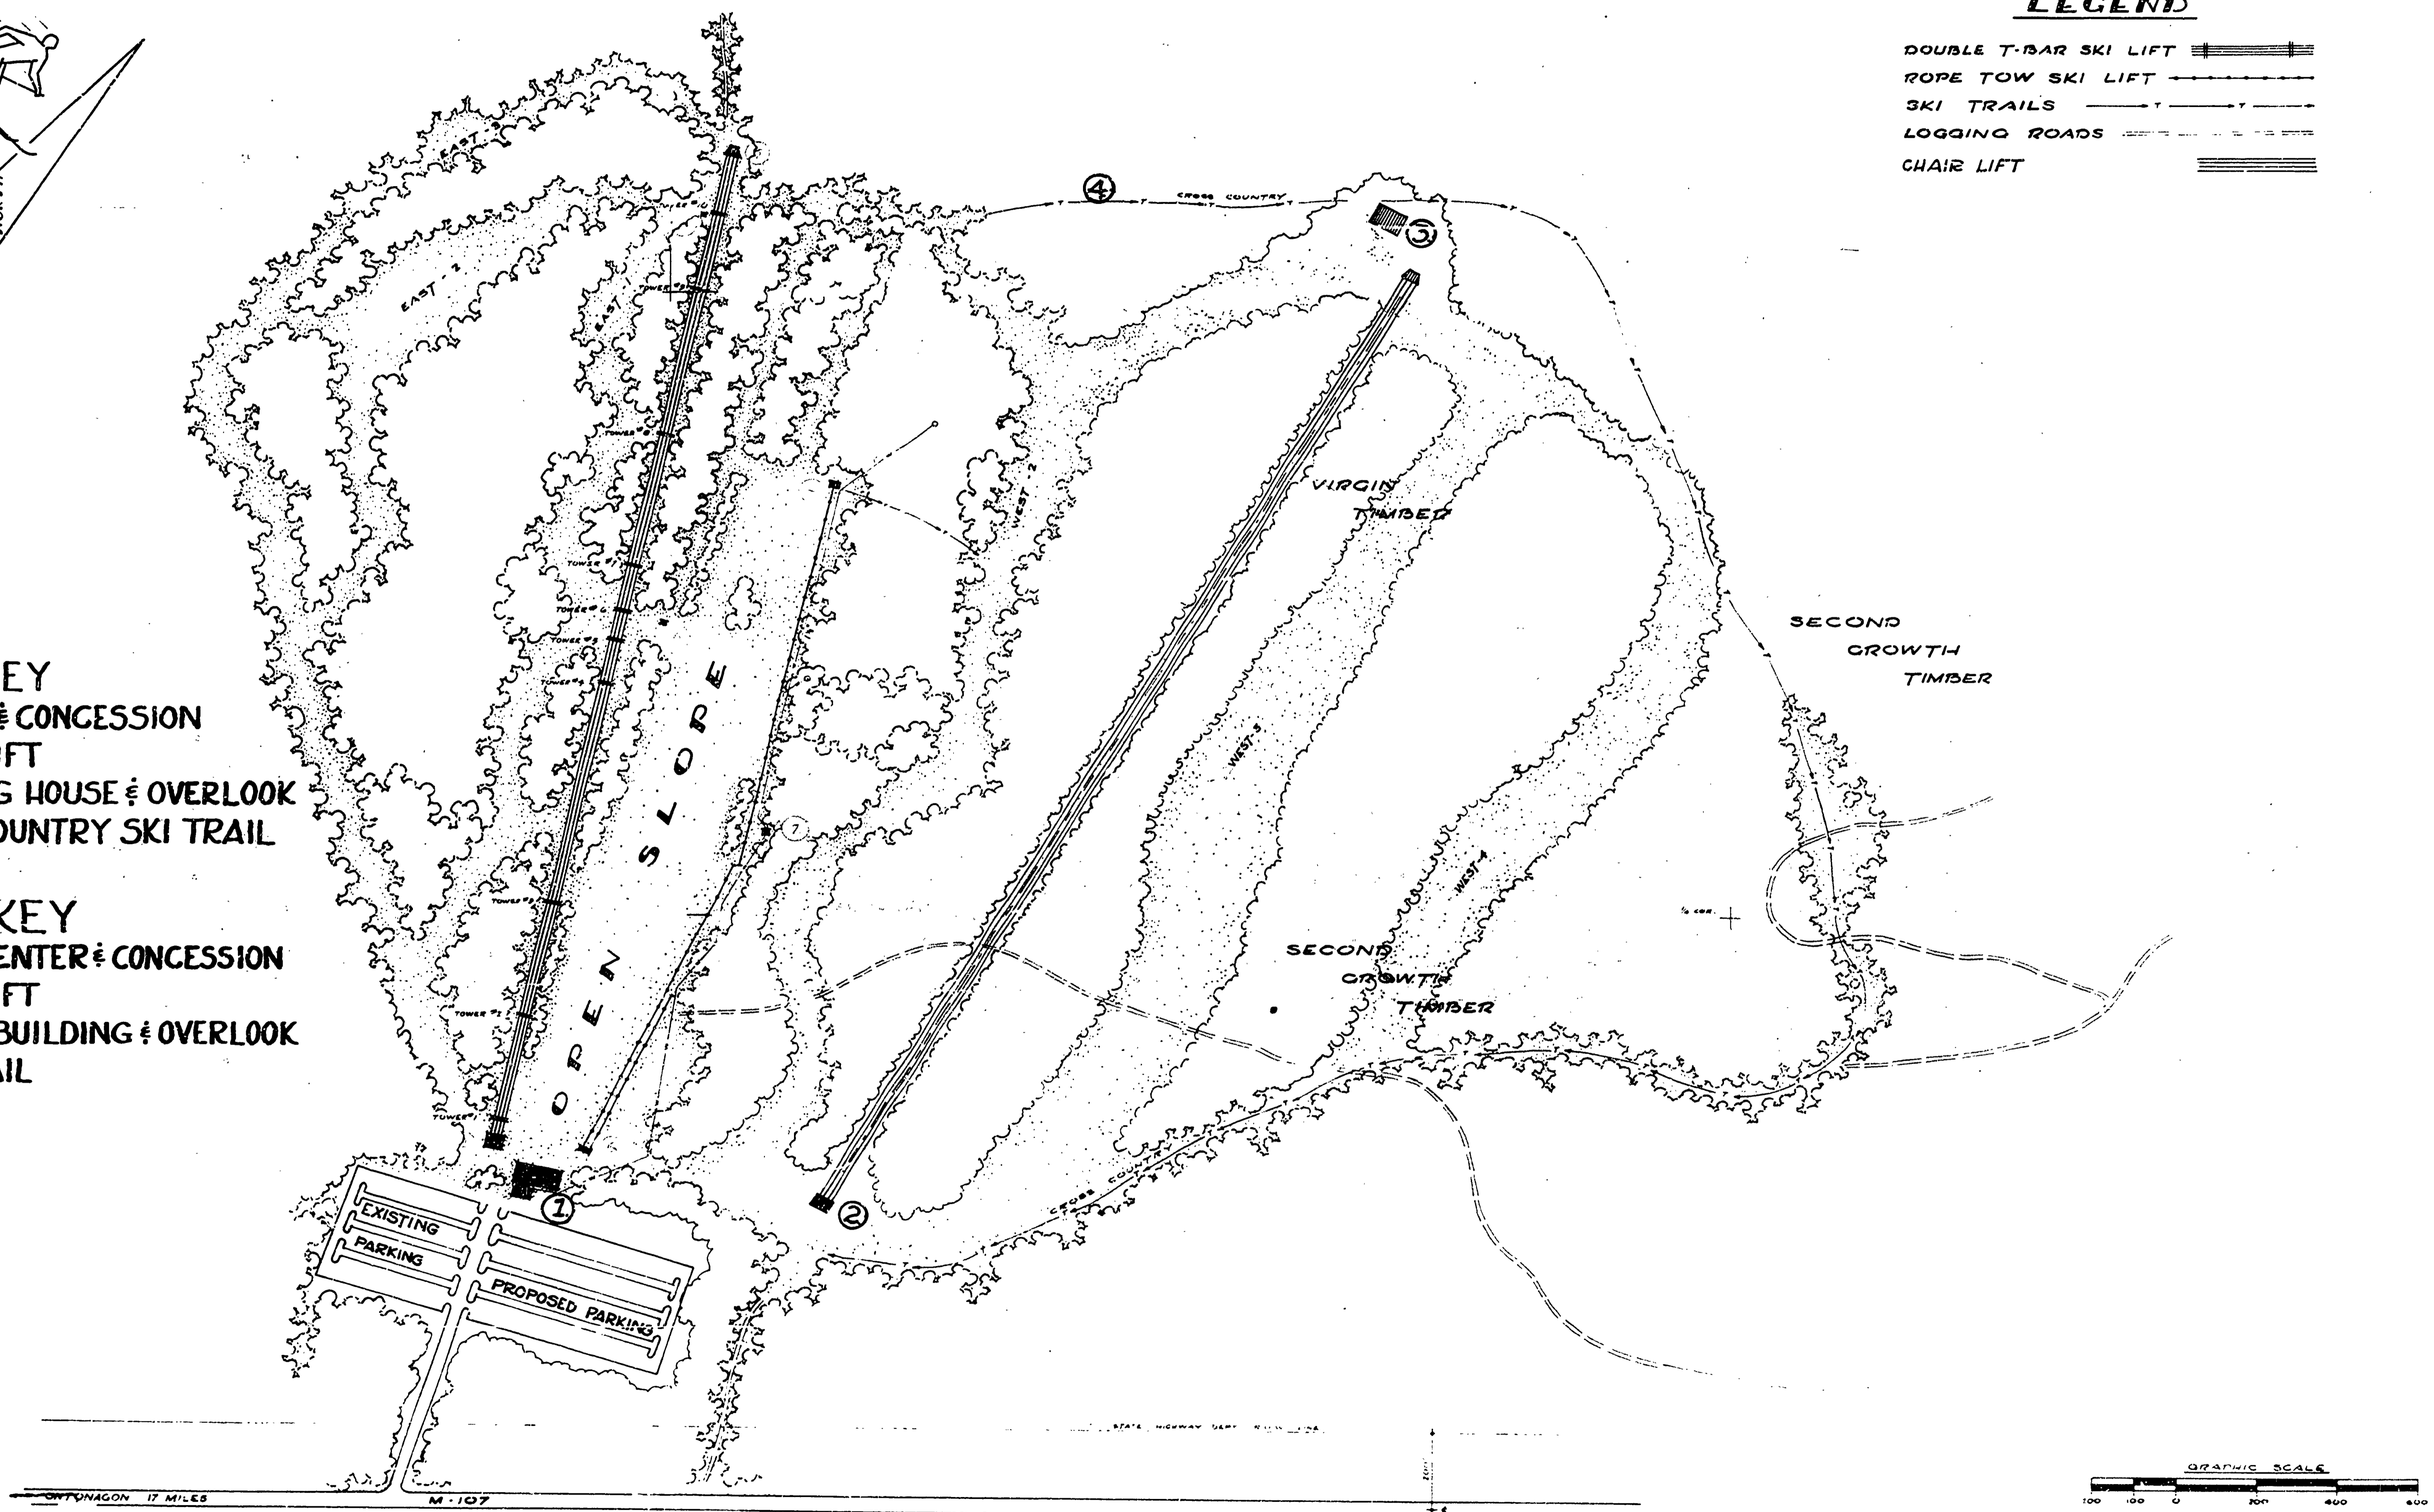

SCALE 1" = 200'

PORCUPINE MOUNTAINS STATE PARK SUMMER AND WINTER USE

MICHIGAN DEPARTMENT OF CONSERVATION PARKS AND RECREATION DIVISION

PORCUPINE MTS. STATE PARK **SKI AREA DEVELOPEMENT**

SHEET NO. 1 OF 2

PLAN NO. L-105A