
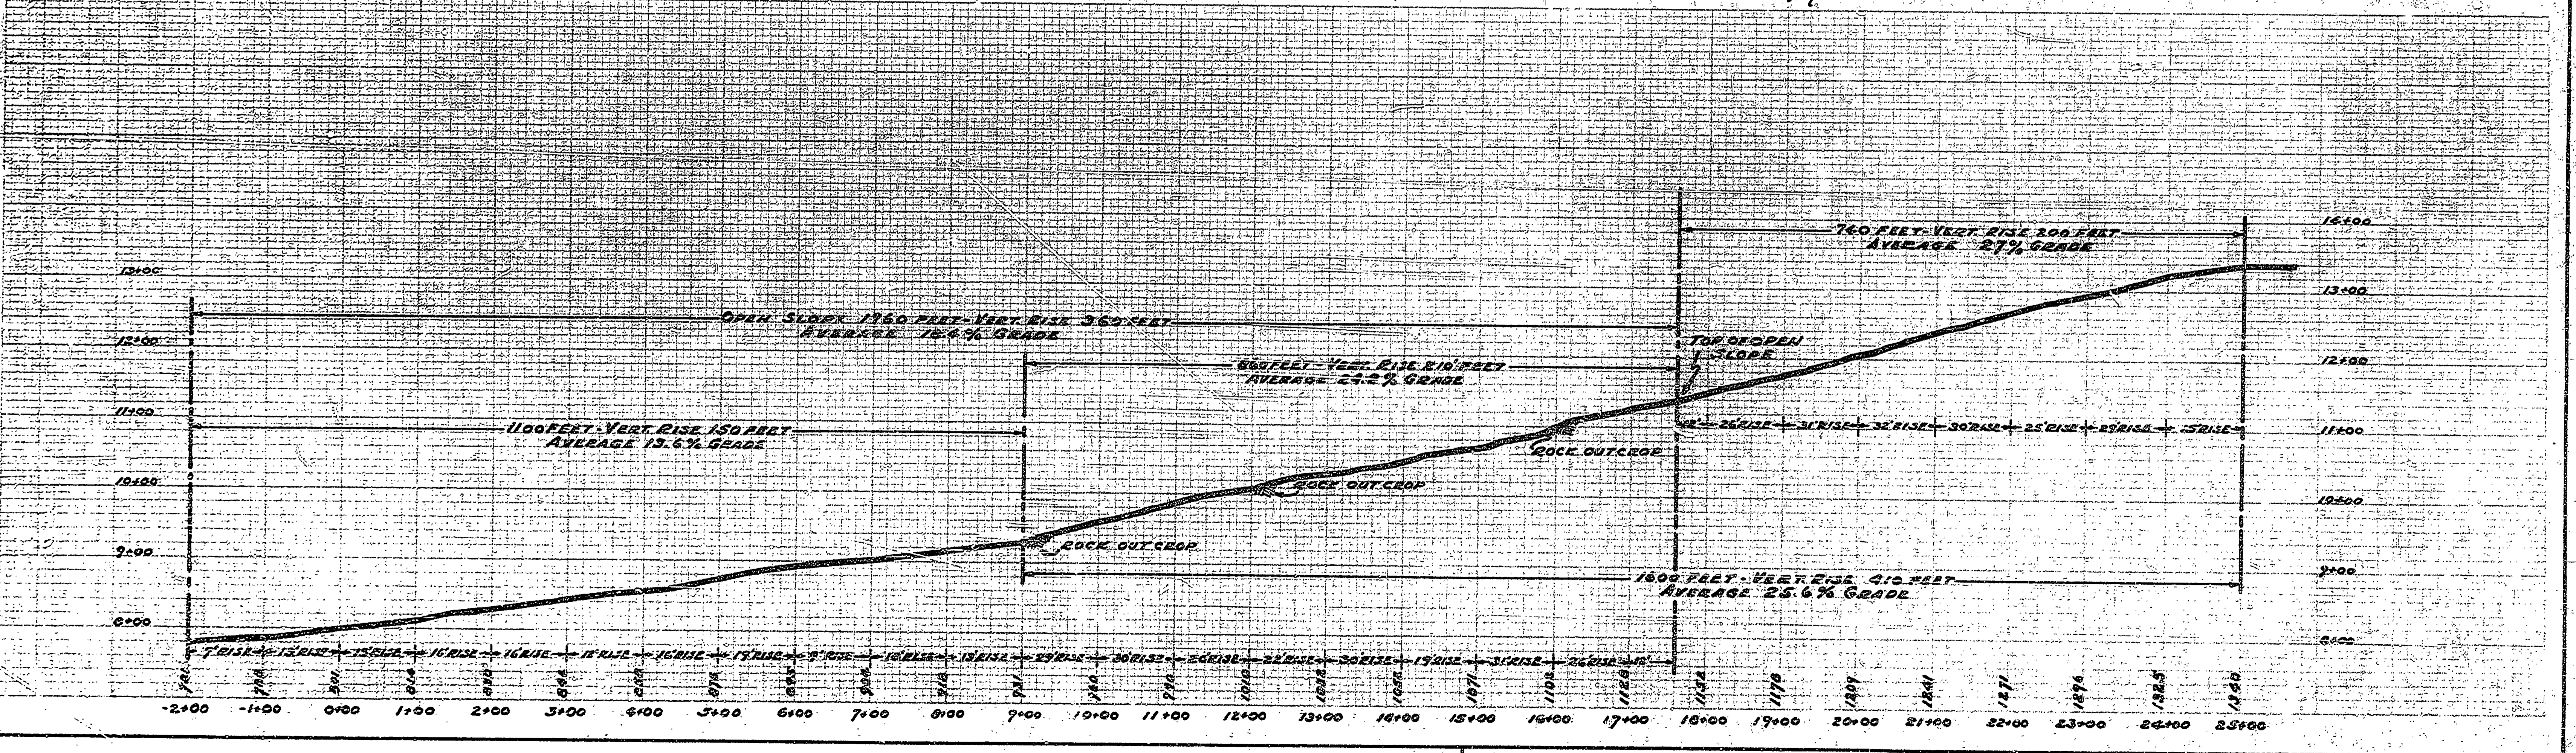


DATE BY	
REVISIONS	
NO.	DATE BY
1	
2	
3	
4	
5	
6	
APPROVED BY	
DATE	
REVIEWED BY SECTIONS	
ARCHITECTURAL	J.P.
ENGINEERING	M.A.
LANDSCAPE	J.P.
DRAWN BY	D.A.W.
TRACED BY	D.A.W.
CHECKED BY	
DATE	

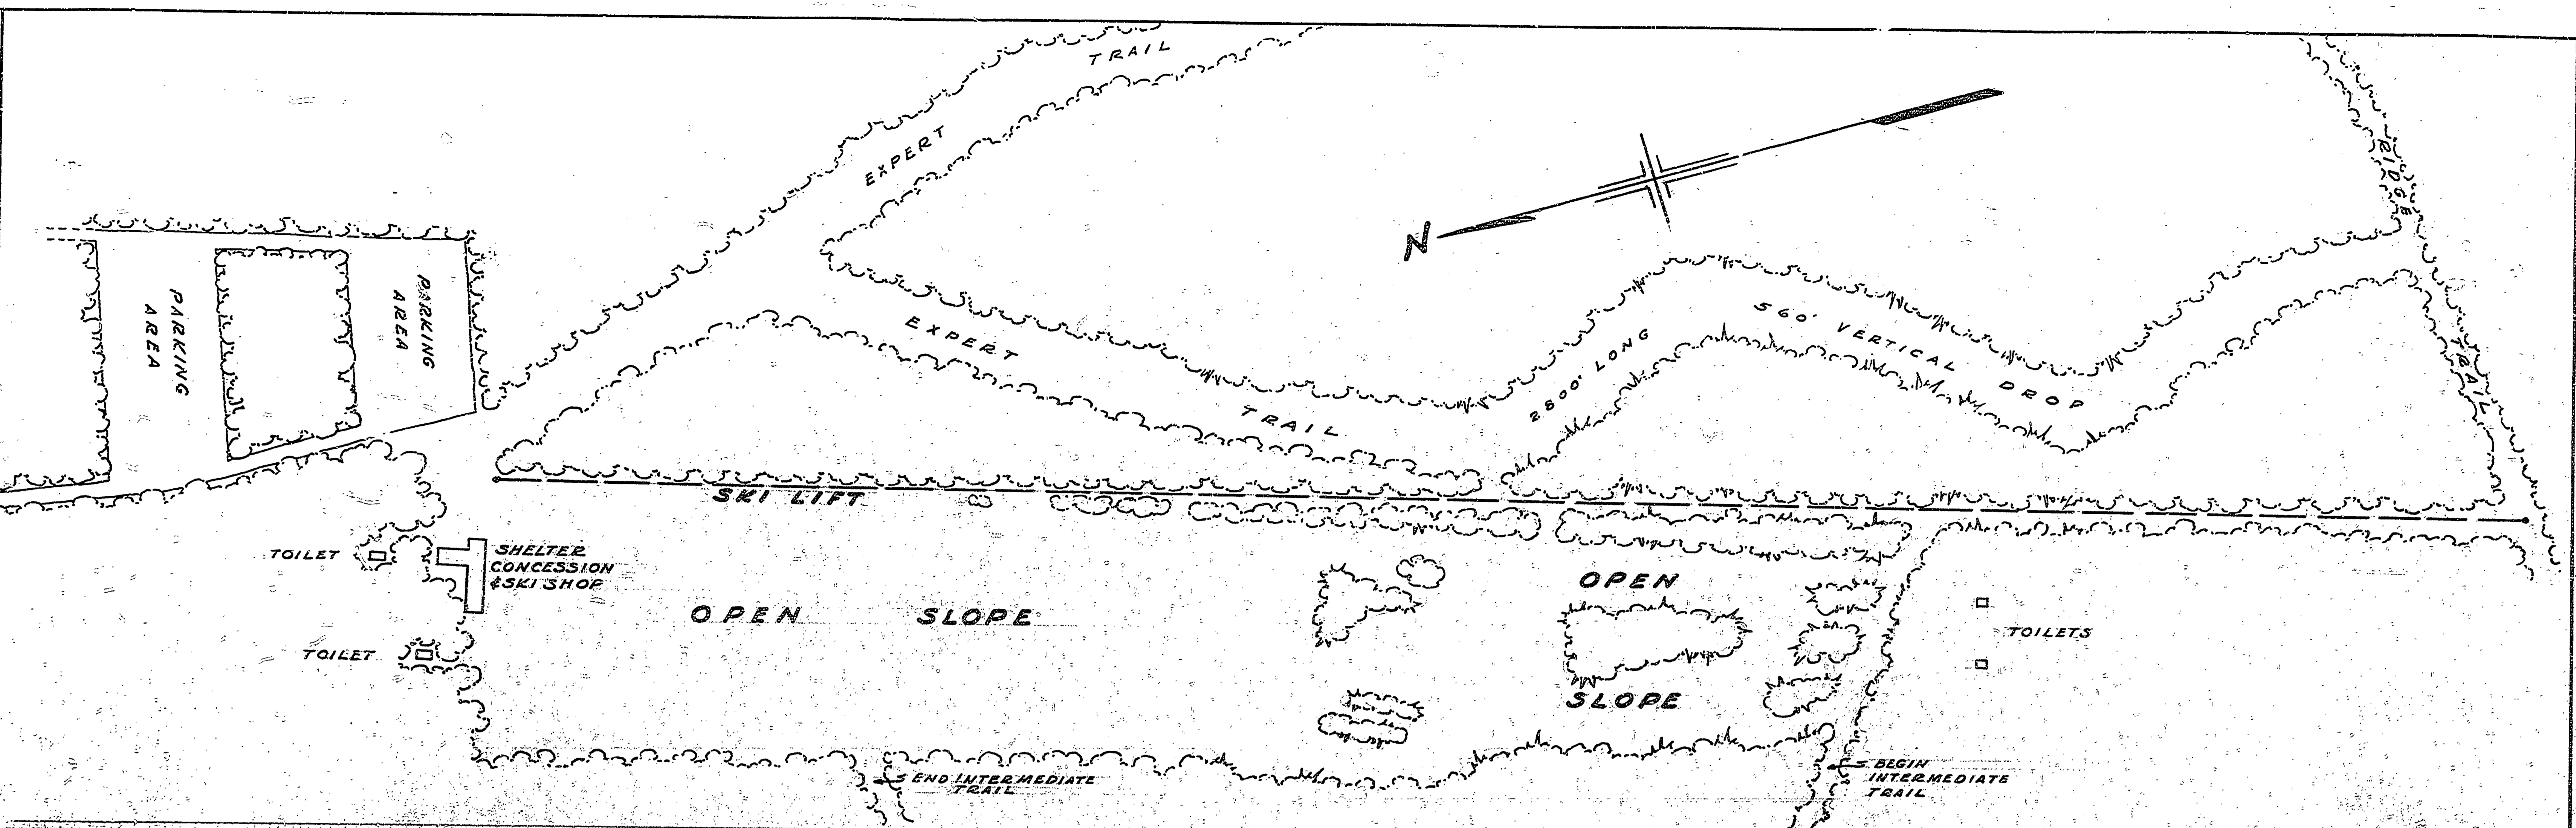

MICHIGAN DEPARTMENT OF CONSERVATION PARKS AND RECREATION DIVISION  
**SKI LIFT PROFILE**  
 PORCUPINE MOUNTAINS S.P.  
 SCALE 1" = 100'

SHEET NO. 1 OF 2  
 PLAN NO. L 106