


DRAWN BY L.E.L.	REVIEWED BY SECTIONS	DATE	APPROVED BY	NO.	DATE	BY
TRACED BY L.M.C.	ARCHITECTURAL	1-8-51	<i>[Signature]</i>	1		
CHECKED BY	ENGINEERING	11-20-51	H.C.M. ASSISTANT CHIEF IN CHARGE	2		
DATE	LANDSCAPE	11-13-52	V.P. OF DESIGN	3		
				4		
				5		
				6		

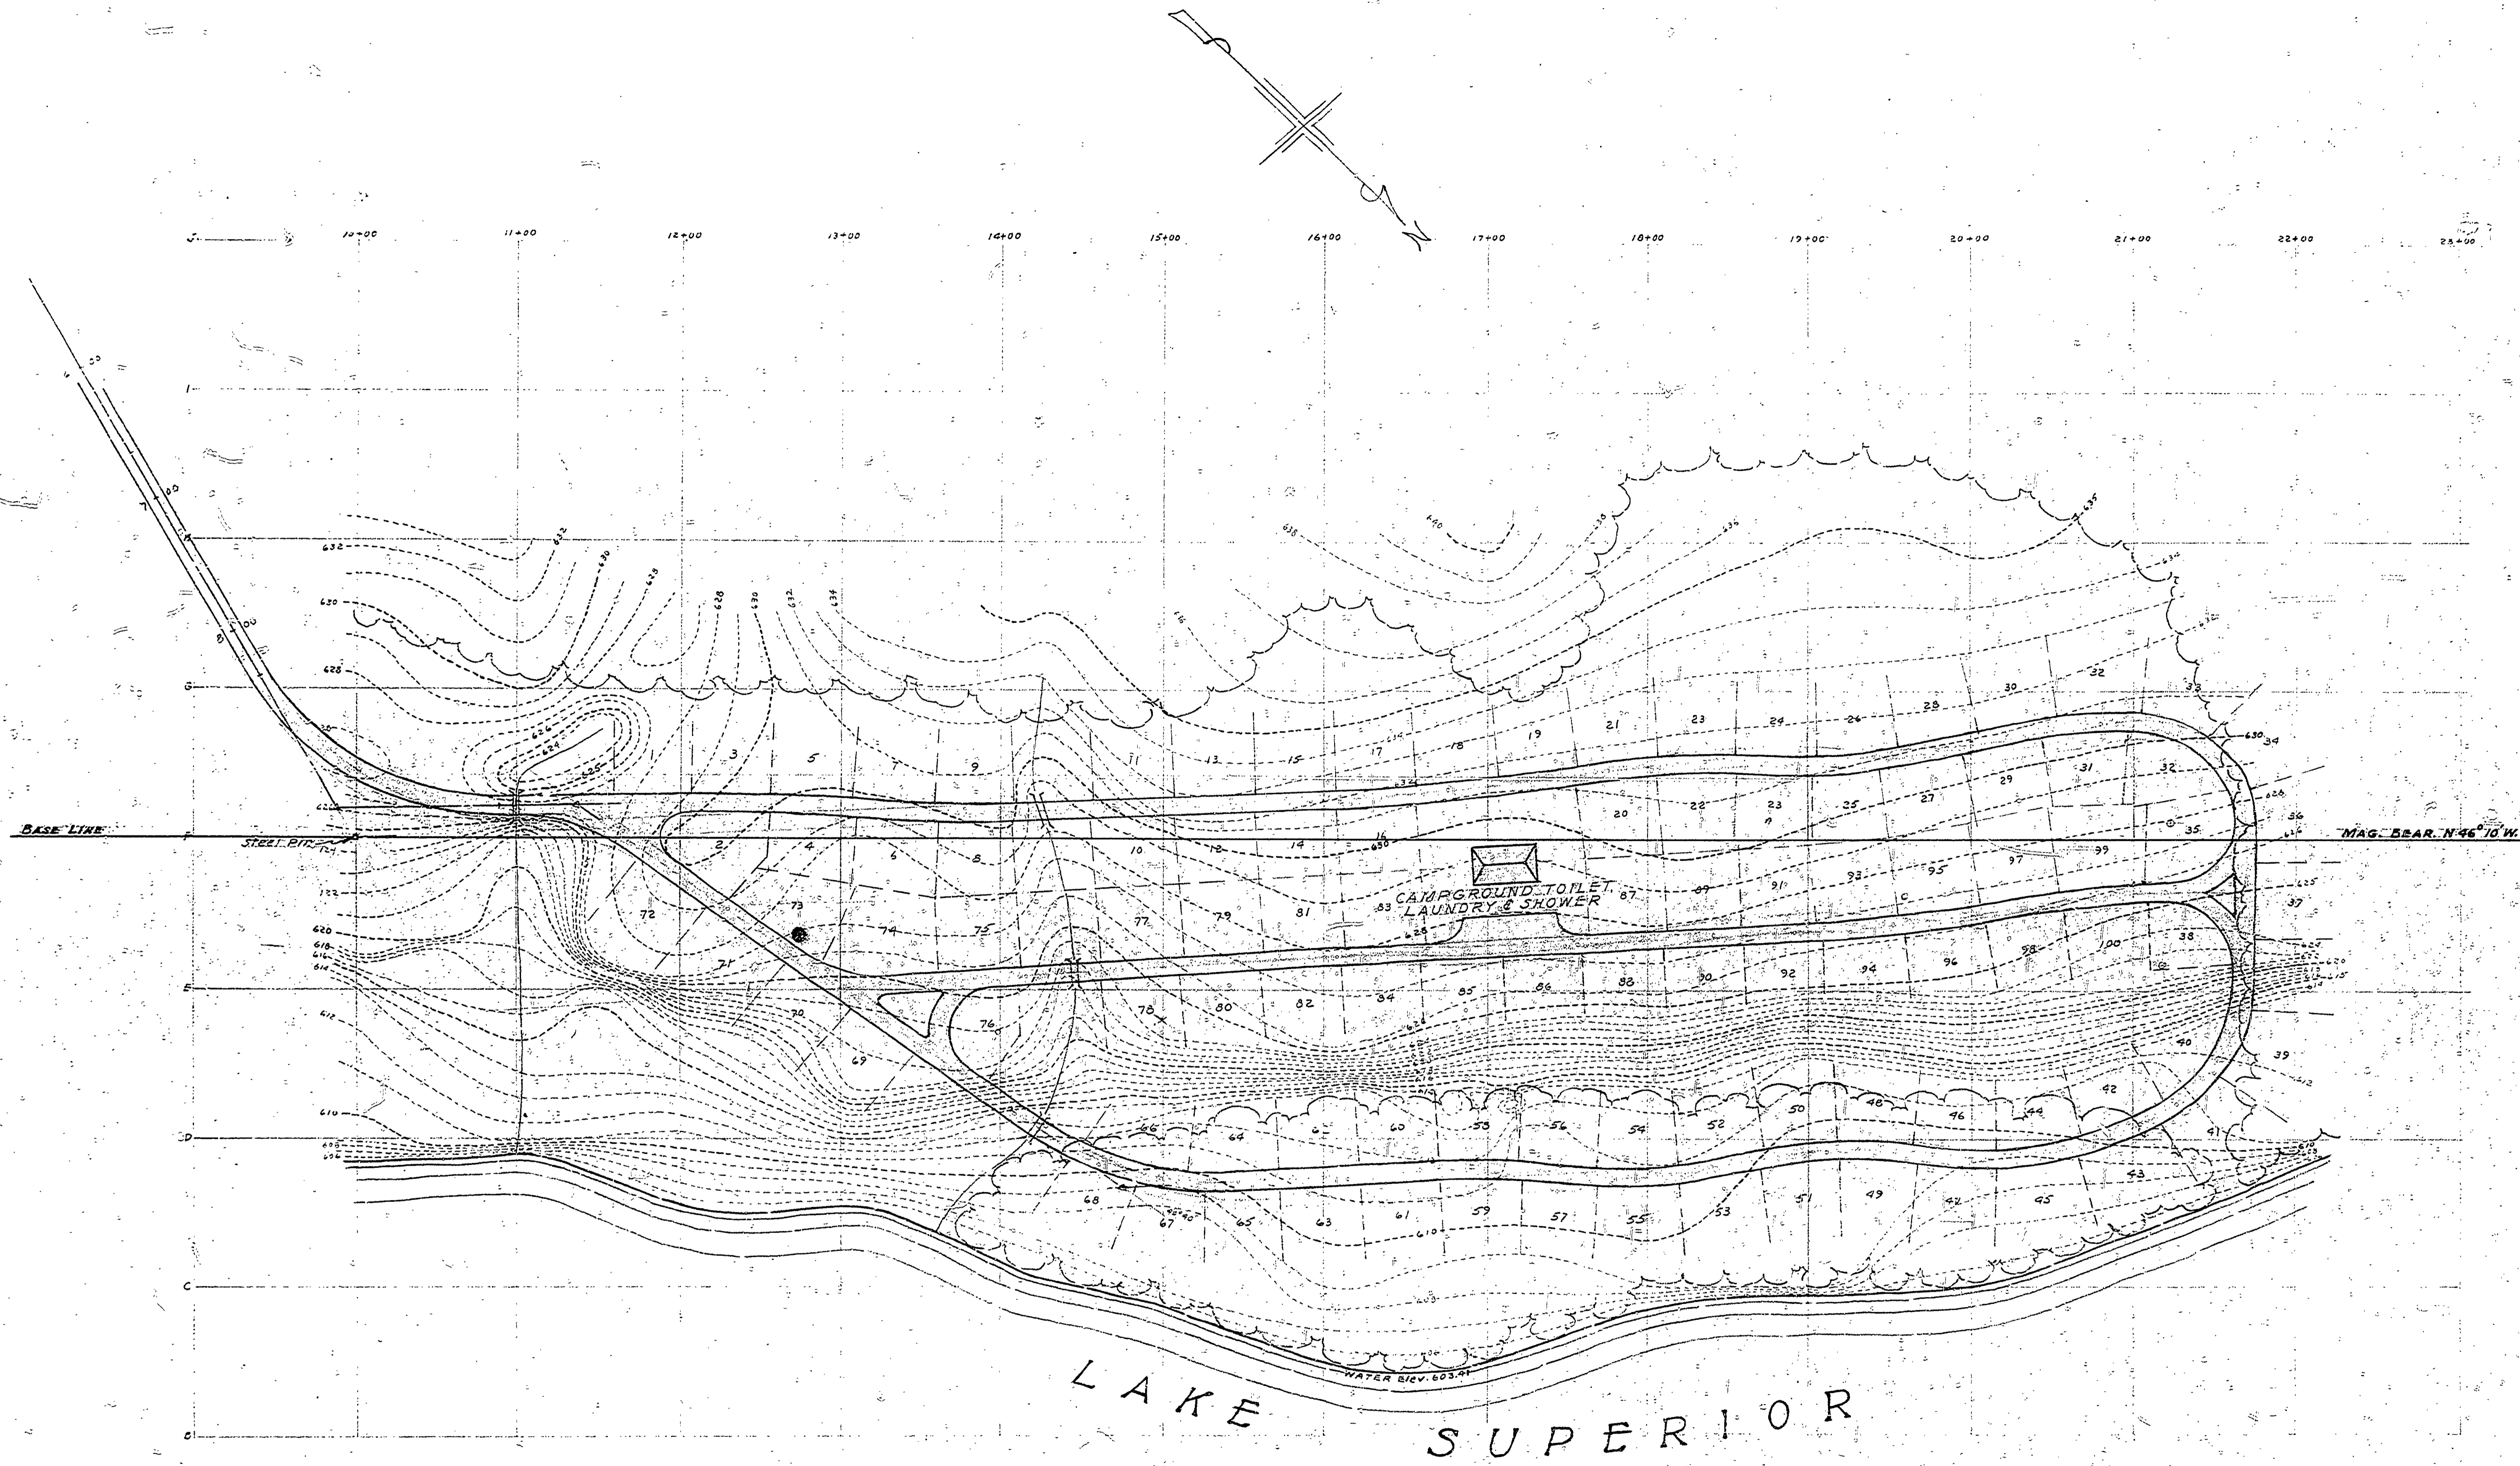

SCALE 1" = 50'

MICHIGAN
DEPARTMENT OF CONSERVATION
PARKS AND RECREATION DIVISION

PORCUPINE MOUNTAINS
STATE PARK
CAMPGROUND LAY-OUT PLAN

SHEET
NO. 1
OF 2

PLAN NO.
L-103