


NO.	DATE	BY
1		
2		
3		
4		
5		
6		

REVISIONS	NO.	DATE	BY
	1		
	2		
	3		
	4		
	5		
	6		

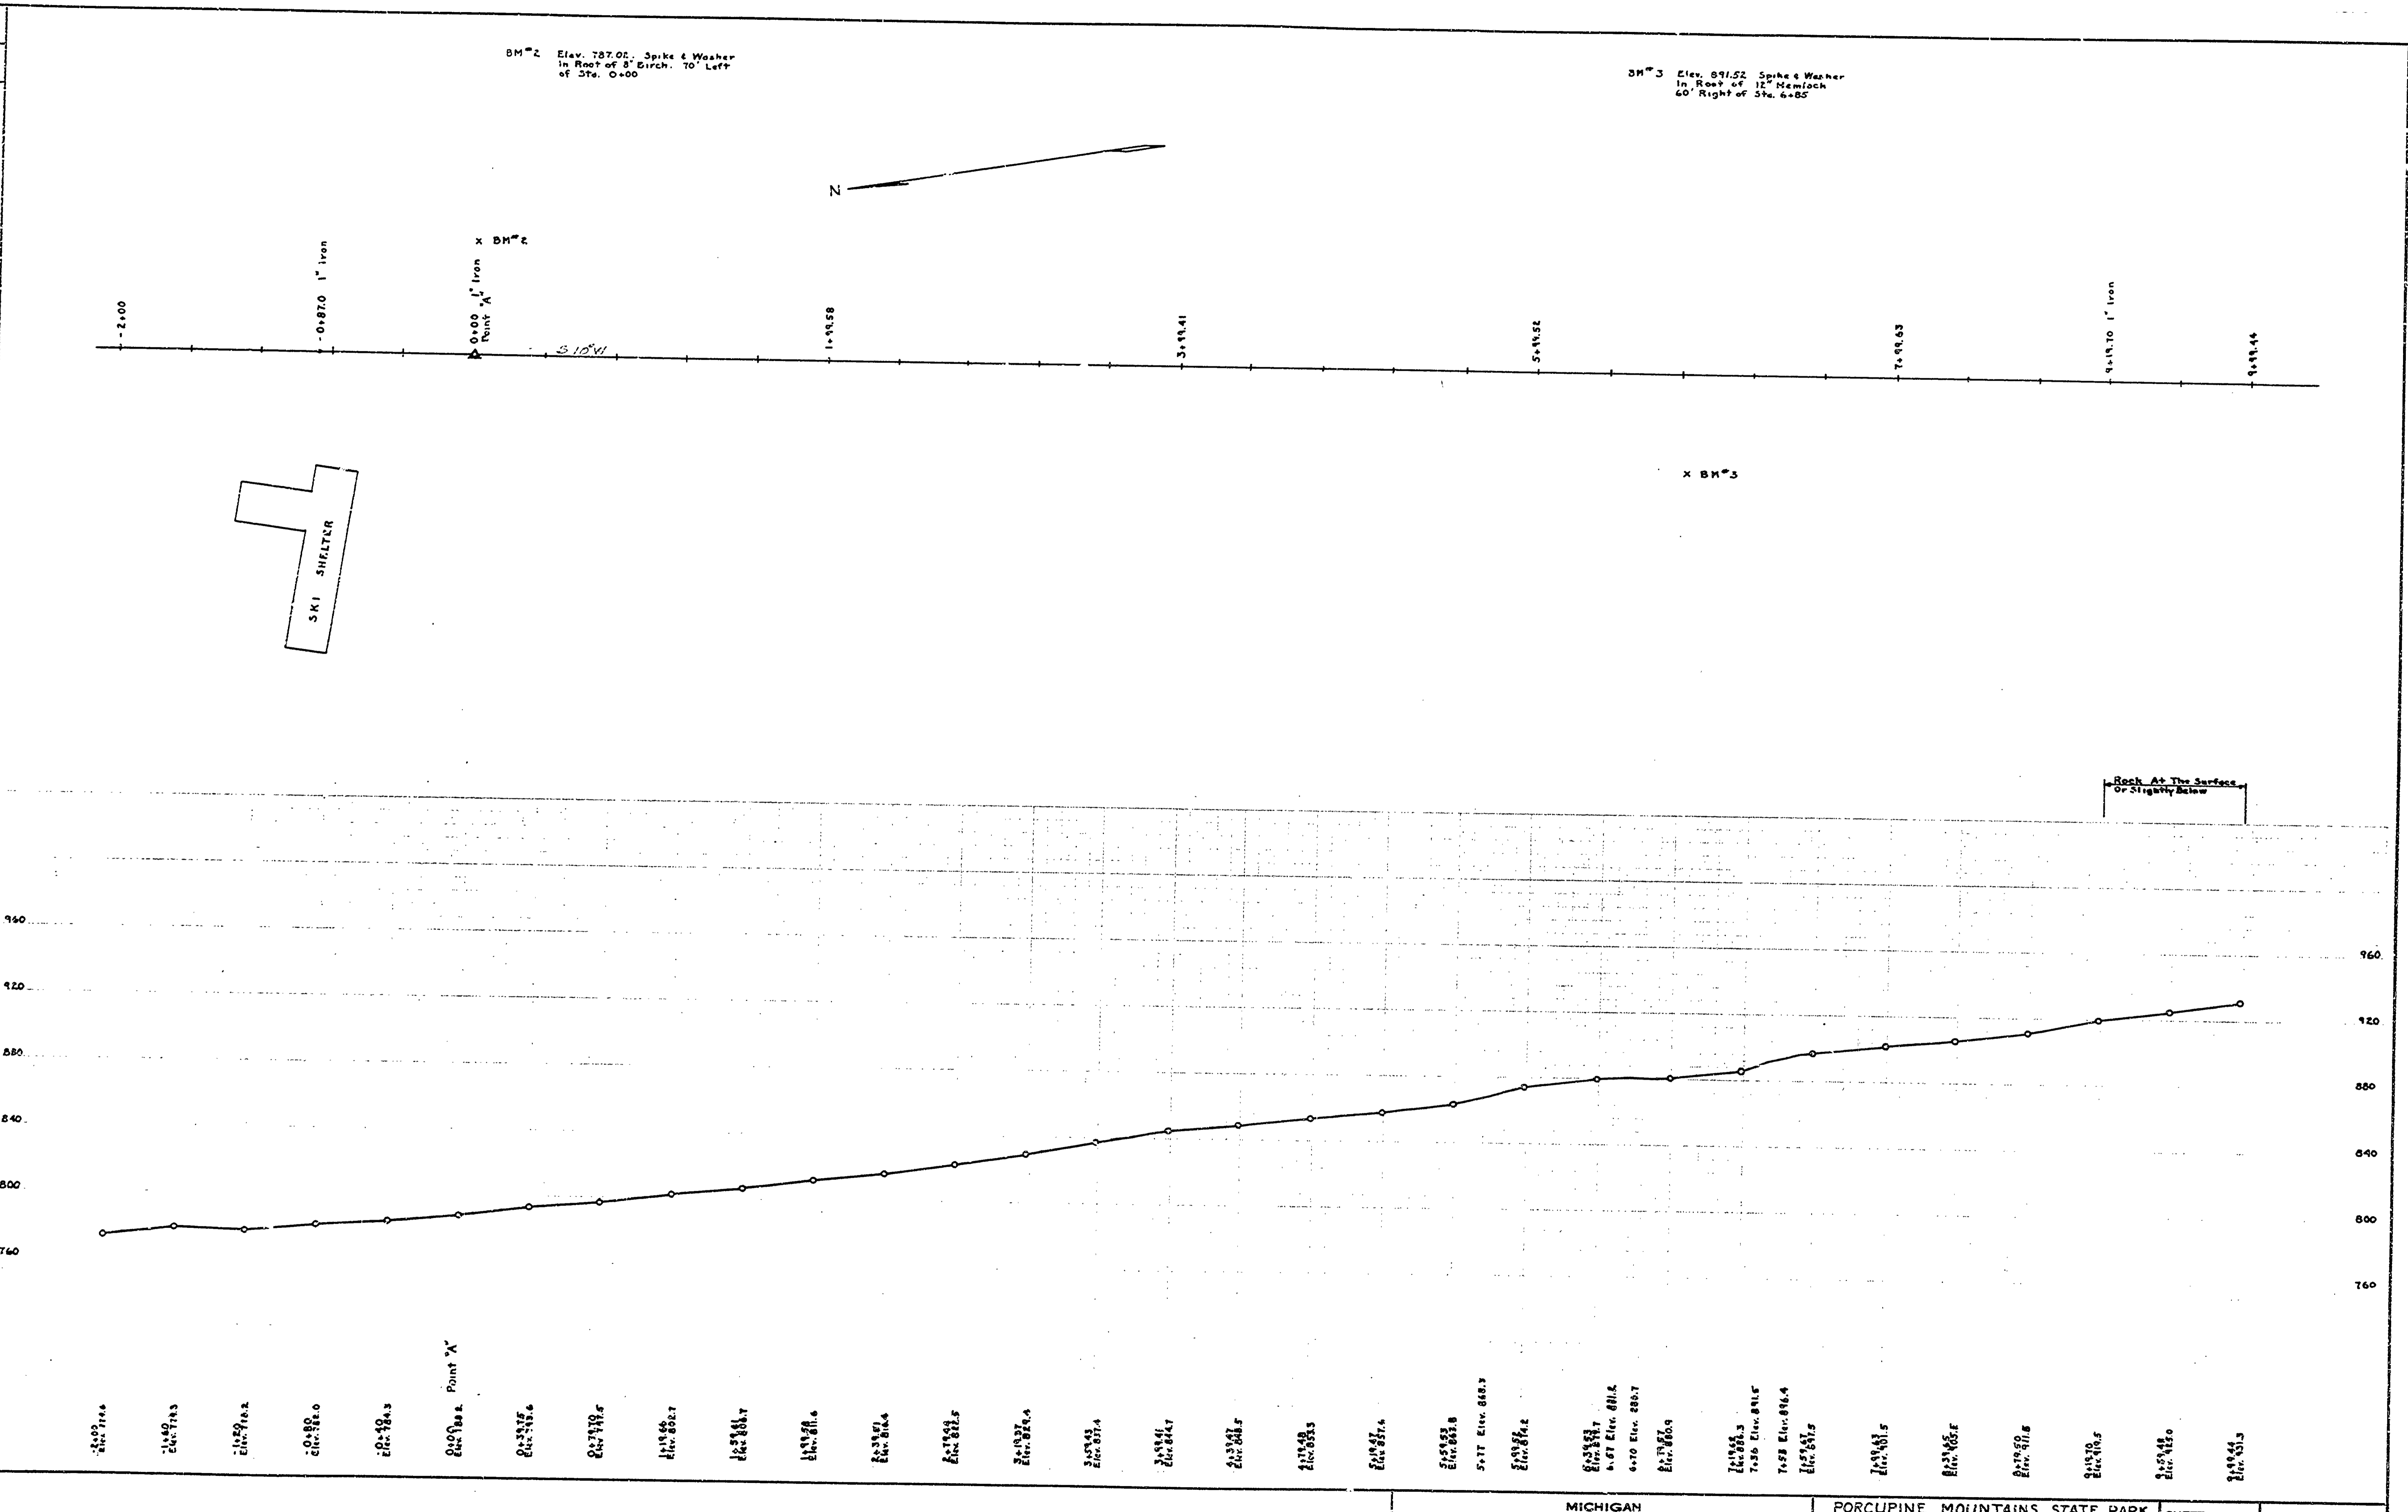

DRAWN BY	SM.G.
TRACED BY	J.P.R.
CHECKED BY	J.P.R.
DATE	18 June 1956

REVIEWED BY SECTIONS ARCHITECTURAL J.P.R. ENGINEERING J.P.R. LANDSCAPE J.P.R.	DATE 6-21-56 ASSISTANT CHIEF IN CHARGE DATE OF DESIGN 6-21-56	APPROVED BY DATE 6-21-56	MICHIGAN DEPARTMENT OF CONSERVATION PARKS AND RECREATION DIVISION	PORCUPINE MOUNTAINS STATE PARK SKI TOW PROFILE Scale 1" = 40'	SHEET NO. 1 OF 4	PLAN NO. L-107
--	---	-----------------------------	---	---	------------------	----------------