


DATE	15 JAN 1956
CHECKED BY	J.I.R.
TRACED BY	J.I.R.
DRAWN BY	R.H.C.

REVIEWED BY SECTIONS	DATE	APPROVED BY
ARCHITECTURAL	6-21-56	J.I.R.
ENGINEERING	6-21-56	J.I.R.
LANDSCAPE	6-21-56	J.I.R.

NO.	DATE	BY
1		
2		
3		

REVISIONS	NO.	DATE	BY
	4		
	5		
	6		

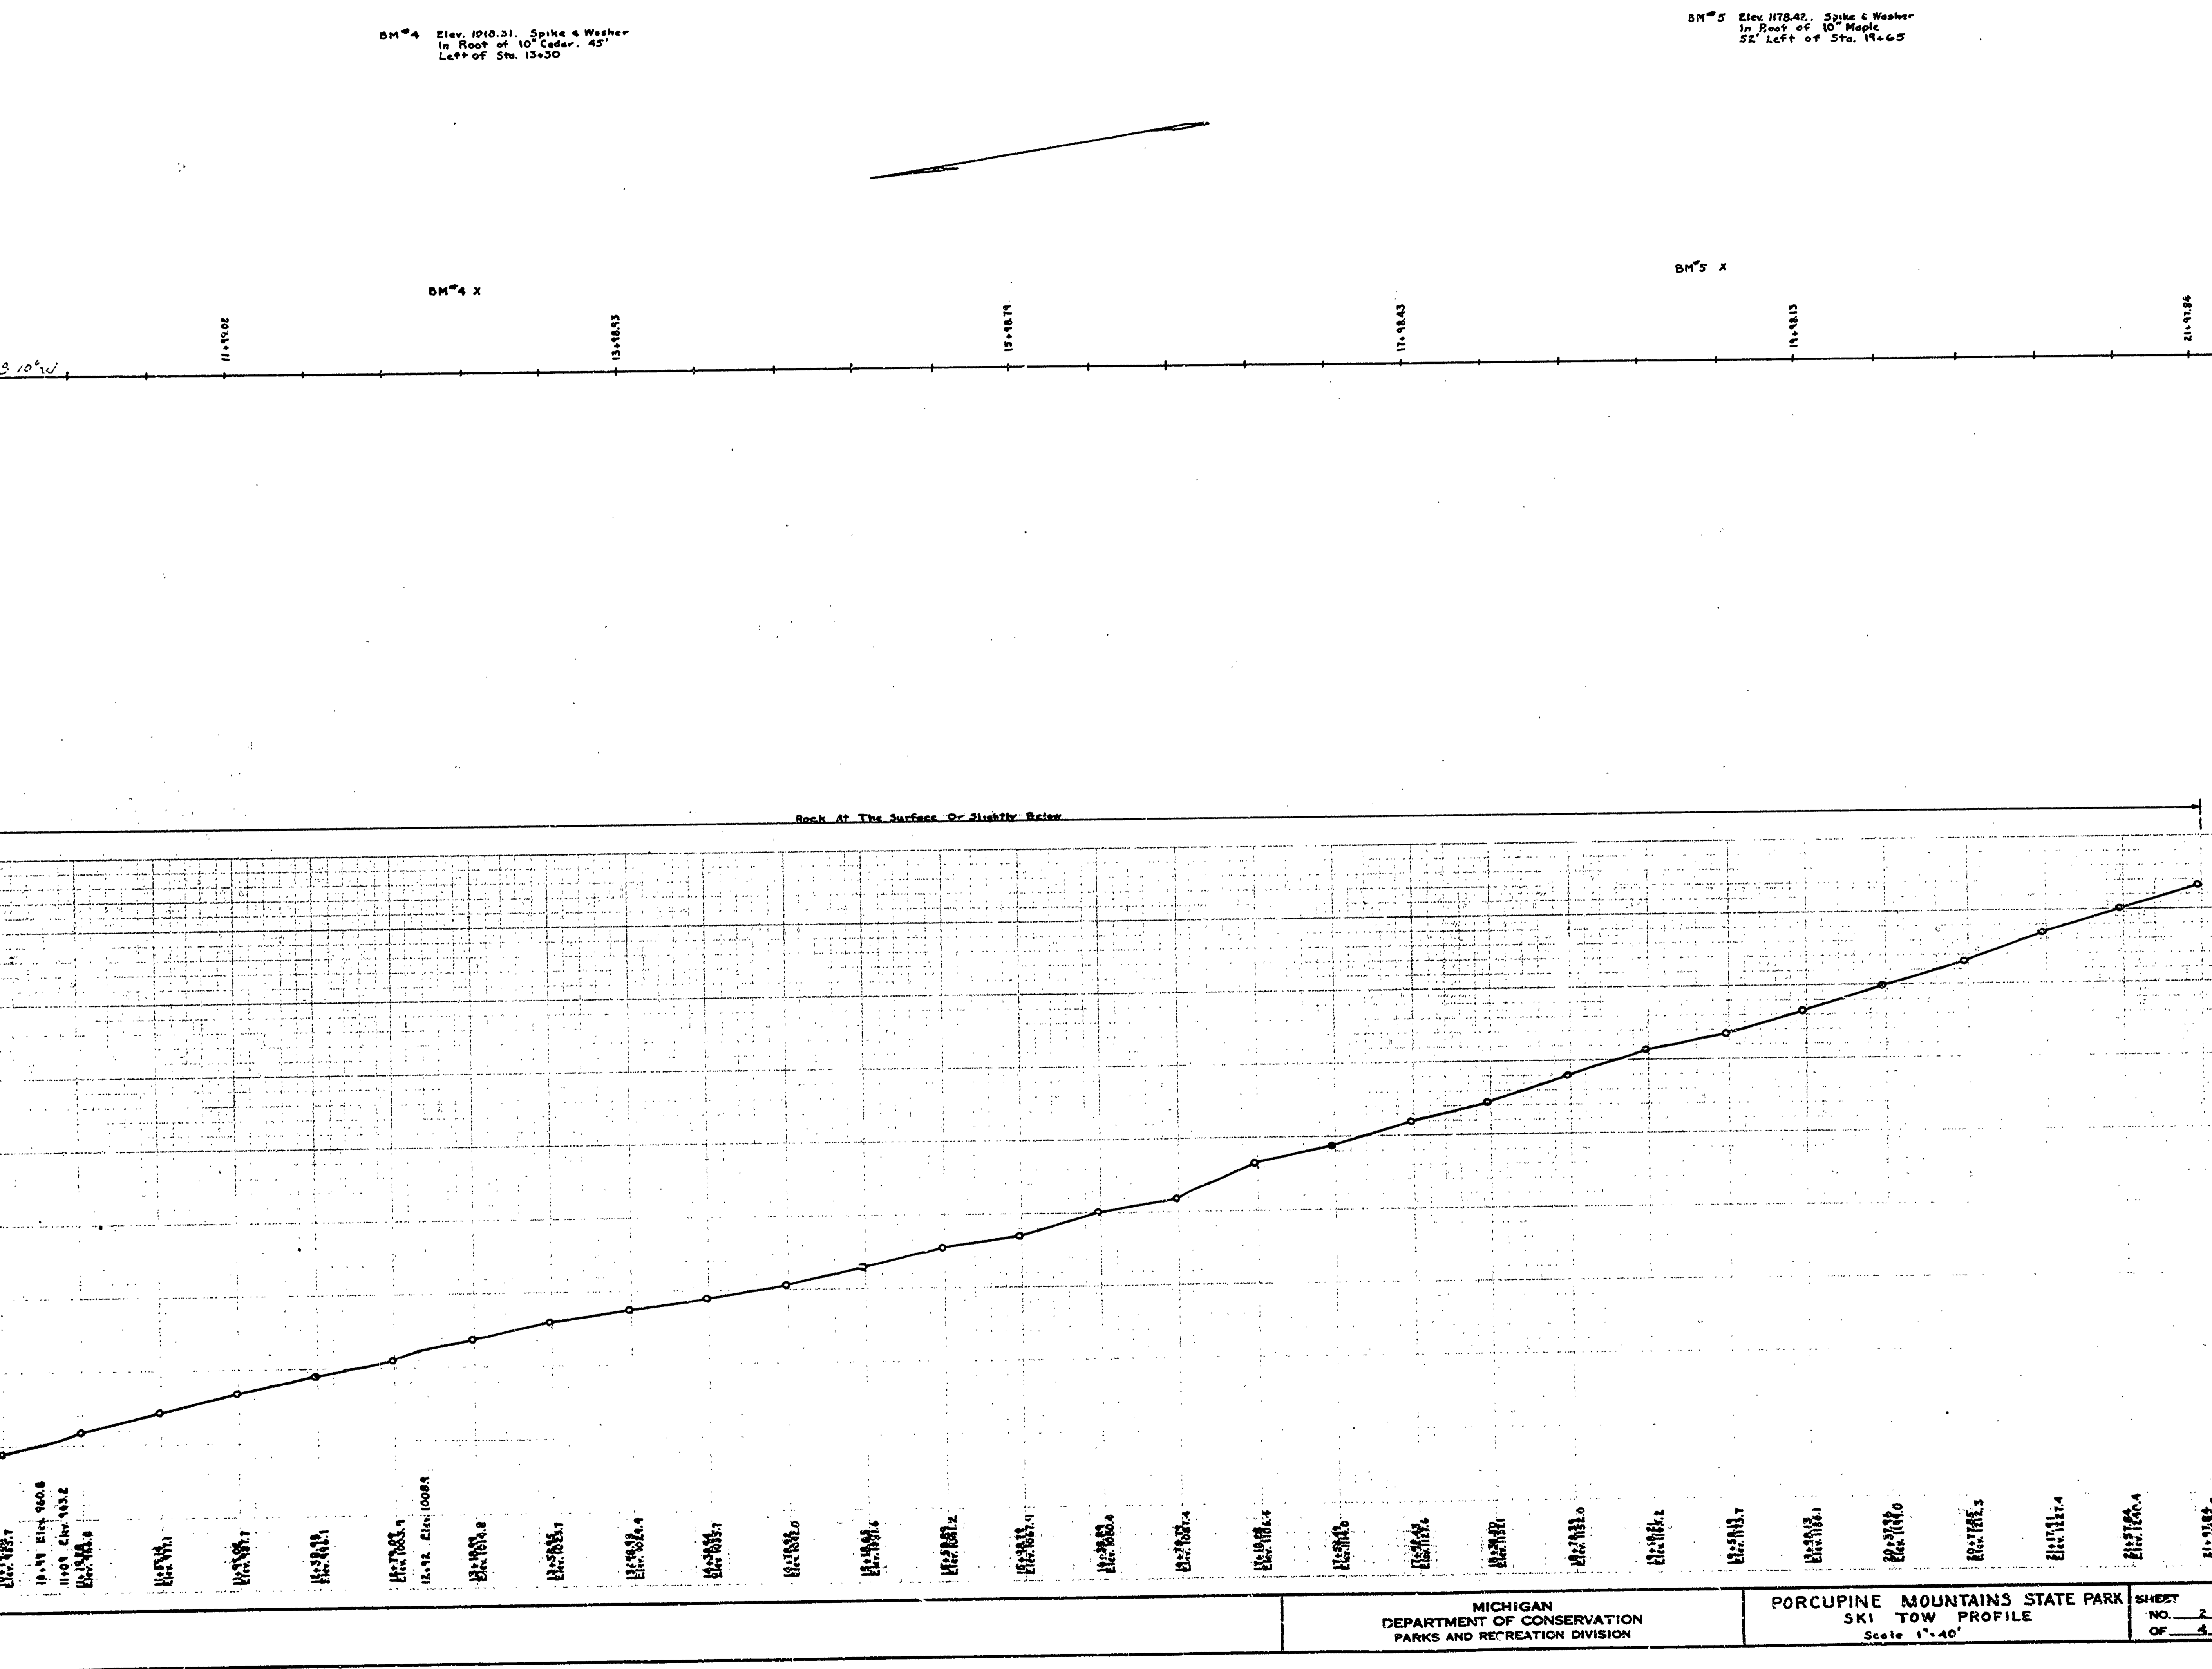

BM#4 Elev. 1018.31. Spike & Washer
in Root of 10" Cedar. 45'
Left of Sta. 13+30

BM#5 Elev. 1178.42. Spike & Washer
in Root of 10" Maple
52' Left of Sta. 14+65

MICHIGAN
DEPARTMENT OF CONSERVATION
PARKS AND RECREATION DIVISION

PORCUPINE MOUNTAINS STATE PARK
SKI TOW PROFILE
Scale 1"=40'

SHEET
NO. 2
OF 4

PLAN NO.
L-107