


DRAWN BY B.H.G.		REVIEWED BY SECTIONS		APPROVED BY		NO. DATE BY		REVISIONS	
TRACED BY	ARCHITECTURAL	J.I.R.	6-21-56	<i>[Signature]</i>		1		4	
CHECKED BY	ENGINEERING	J.I.R.	6-27-56	ASSISTANT CHIEF IN CHARGE		2		5	
DATE	LANDSCAPE	J.I.R.	6-27-56	OF DESIGN		3		6	

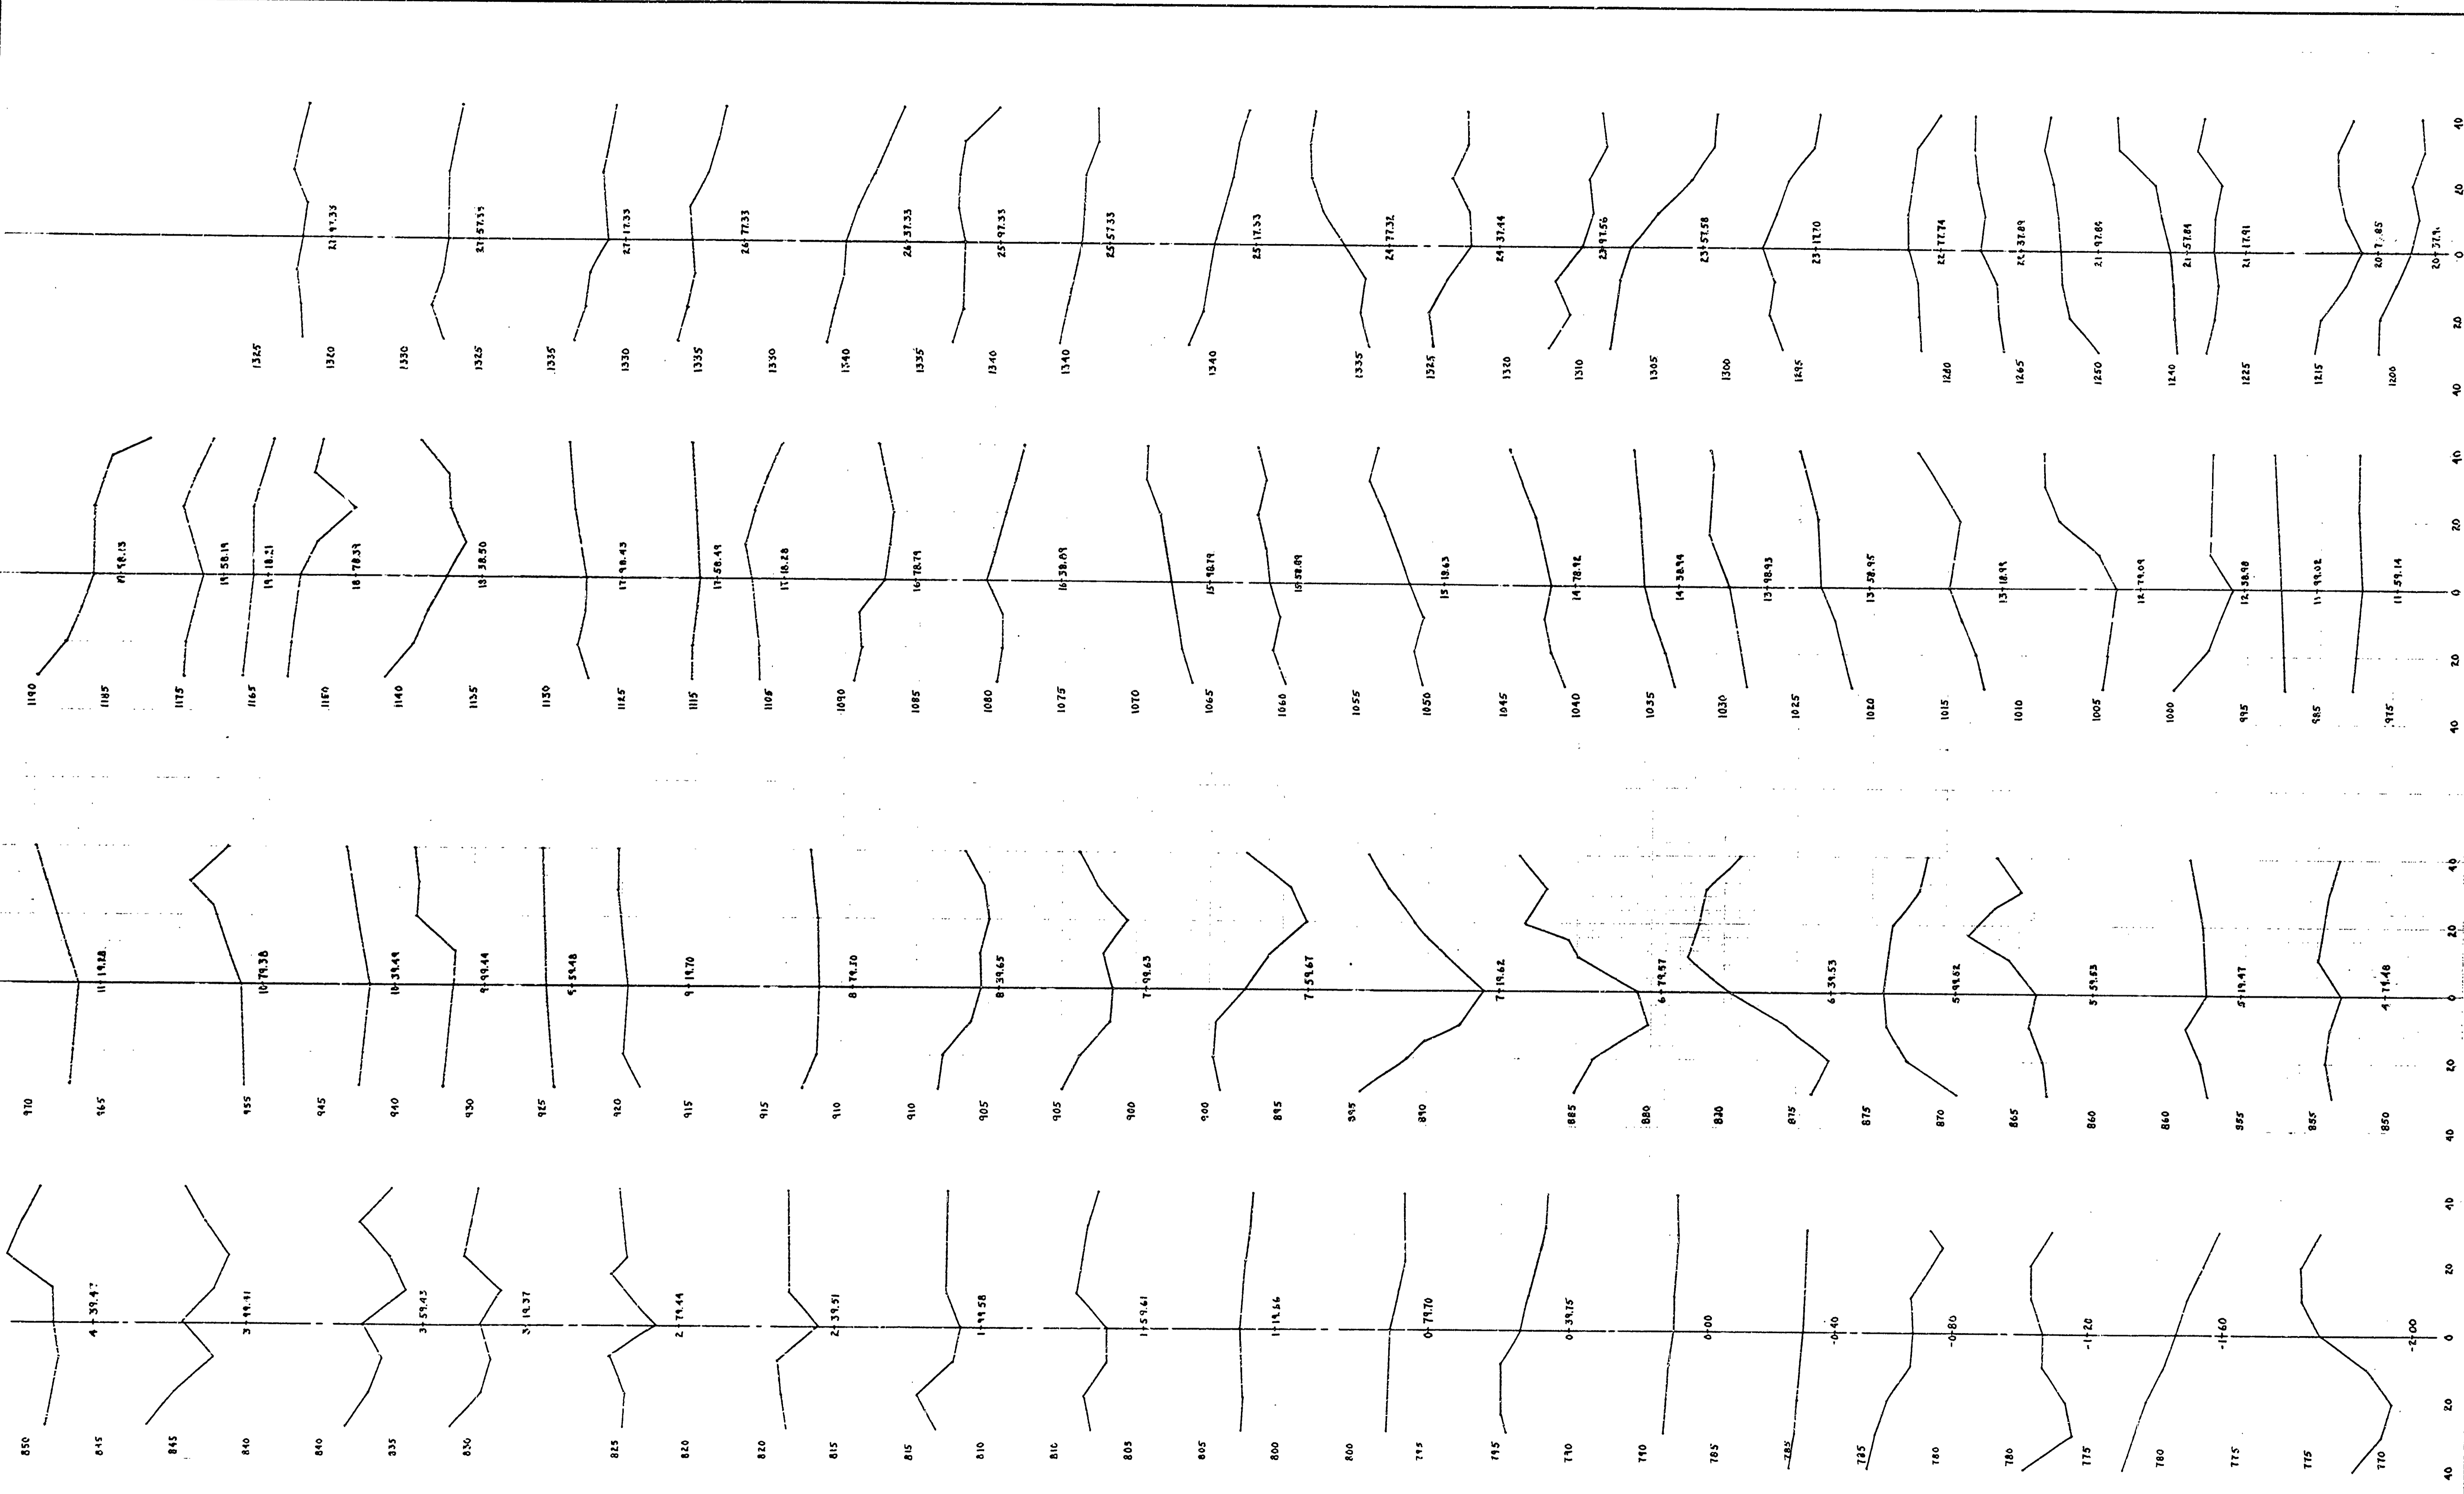

MICHIGAN
DEPARTMENT OF CONSERVATION
PARKS AND RECREATION DIVISION

PORCUPINE MOUNTAINS STATE PARK
SKI TOW PROFILE
Scale: Hor. 1"=25' Ver. 1"=5'

SHEET
NO. 4
OF 4
PLAN NO.
L-107