
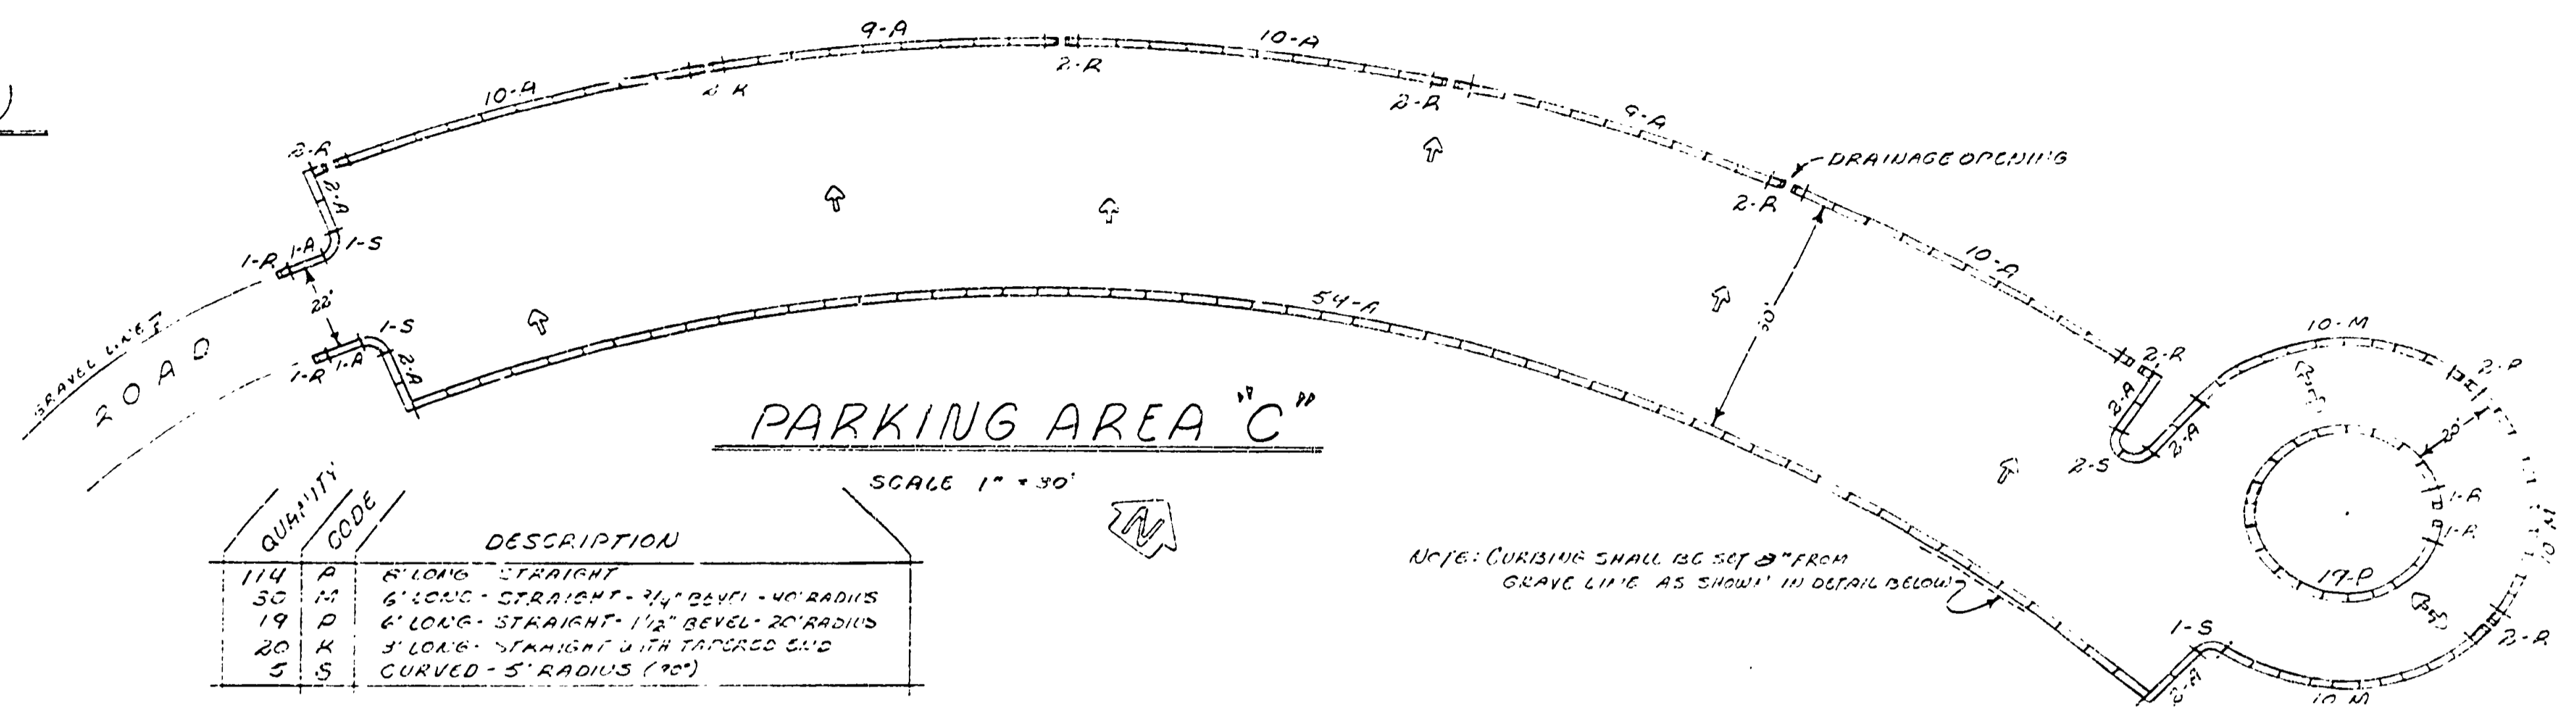


DESIGNED BY	DATE	REVIEWED	DATE	APPROVED	DATE	NO.	DATE	BY	REVISIONS

SAUNATION STATION

SCALE 1" = 30'

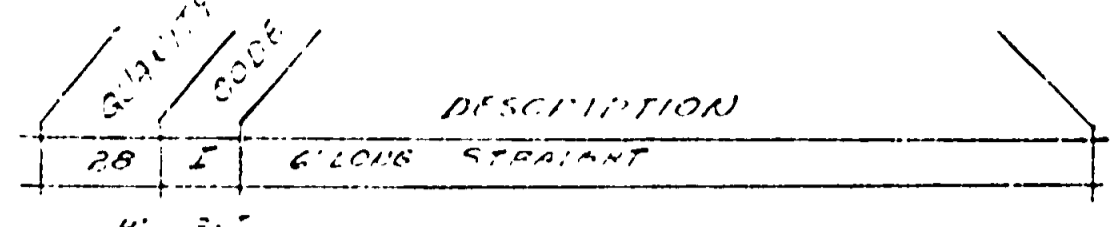

PARKING AREA "C"

SCALE 1" = 30'

PARKING AREA "A"

SCALE 1" = 30'


QUANTITY	CODE	DESCRIPTION
47	A	6' LONG STRAIGHT
1	I	6' LONG STRAIGHT
14	N	6' LONG STRAIGHT - 1" BEVEL
13	O	6' LONG STRAIGHT - 1/2" BEVEL
10	D	6' LONG STRAIGHT - 1/2" BEVEL
12	R	3' LONG STRAIGHT WITH TAPERED END
2	S	CURVED (5' RADIUS)

QUANTITY	CODE	DESCRIPTION
66	A	6' LONG STRAIGHT
20	I	6' LONG STRAIGHT
10	M	6' LONG STRAIGHT - 3/4" BEVEL - 40' RAD
42	D	6' LONG STRAIGHT - 1/2" BEVEL - 20' RAD
14	R	3' LONG STRAIGHT WITH TAPERED END
5	S	CURVED - 5' RADIUS (90°)
1	U	CURVED - 5' RADIUS (45°)

NOT IN THIS CONTRACT

CURB PLACEMENT DETAIL

SCALE 1" = 10'

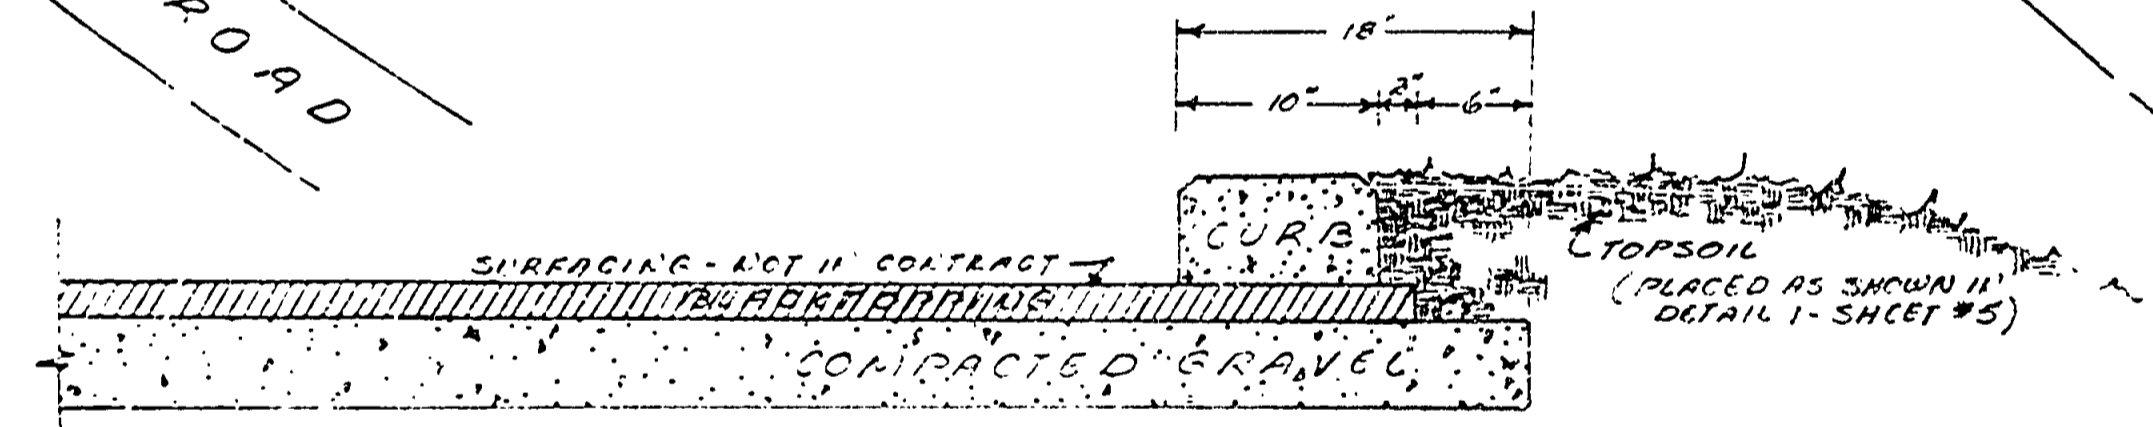

PARKING AREA "B"

SCALE 1" = 30'

QUANTITY	CODE	DESCRIPTION
24	A	6' LONG STRAIGHT
18	M	6' LONG STRAIGHT - 3/4" BEVEL - 40' RAD
20	D	6' LONG STRAIGHT - 1/2" BEVEL - 20' RAD
2	R	3' LONG STRAIGHT WITH TAPERED END
4	S	CURVED - 5' RADIUS (90°)

CURBING TABULATION

FEET	QUANTITY	CODE	DESCRIPTION
1876	327	A	6' LONG STRAIGHT
171	27	I	6' LONG STRAIGHT
28	14	M	6' LONG STRAIGHT - 3/4" BEVEL
274	39	D	6' LONG STRAIGHT - 1/2" BEVEL
118	36	R	3' LONG STRAIGHT WITH TAPERED END
55	11	S	CURVED - 5' RADIUS (90°)
72	13	O	6' LONG STRAIGHT - 1/2" BEVEL
71	15	N	6' LONG STRAIGHT - 1" BEVEL
2844	467	TOTAL	

SEE PLAN SHEETS SL-145-A, SL-145-B, SL-145-C, SL-145-D, SL-145-E, SL-145-F FOR CURBING PLACEMENT DETAILS OF ALL PARKING AREAS.