


Trail Layout Plan...

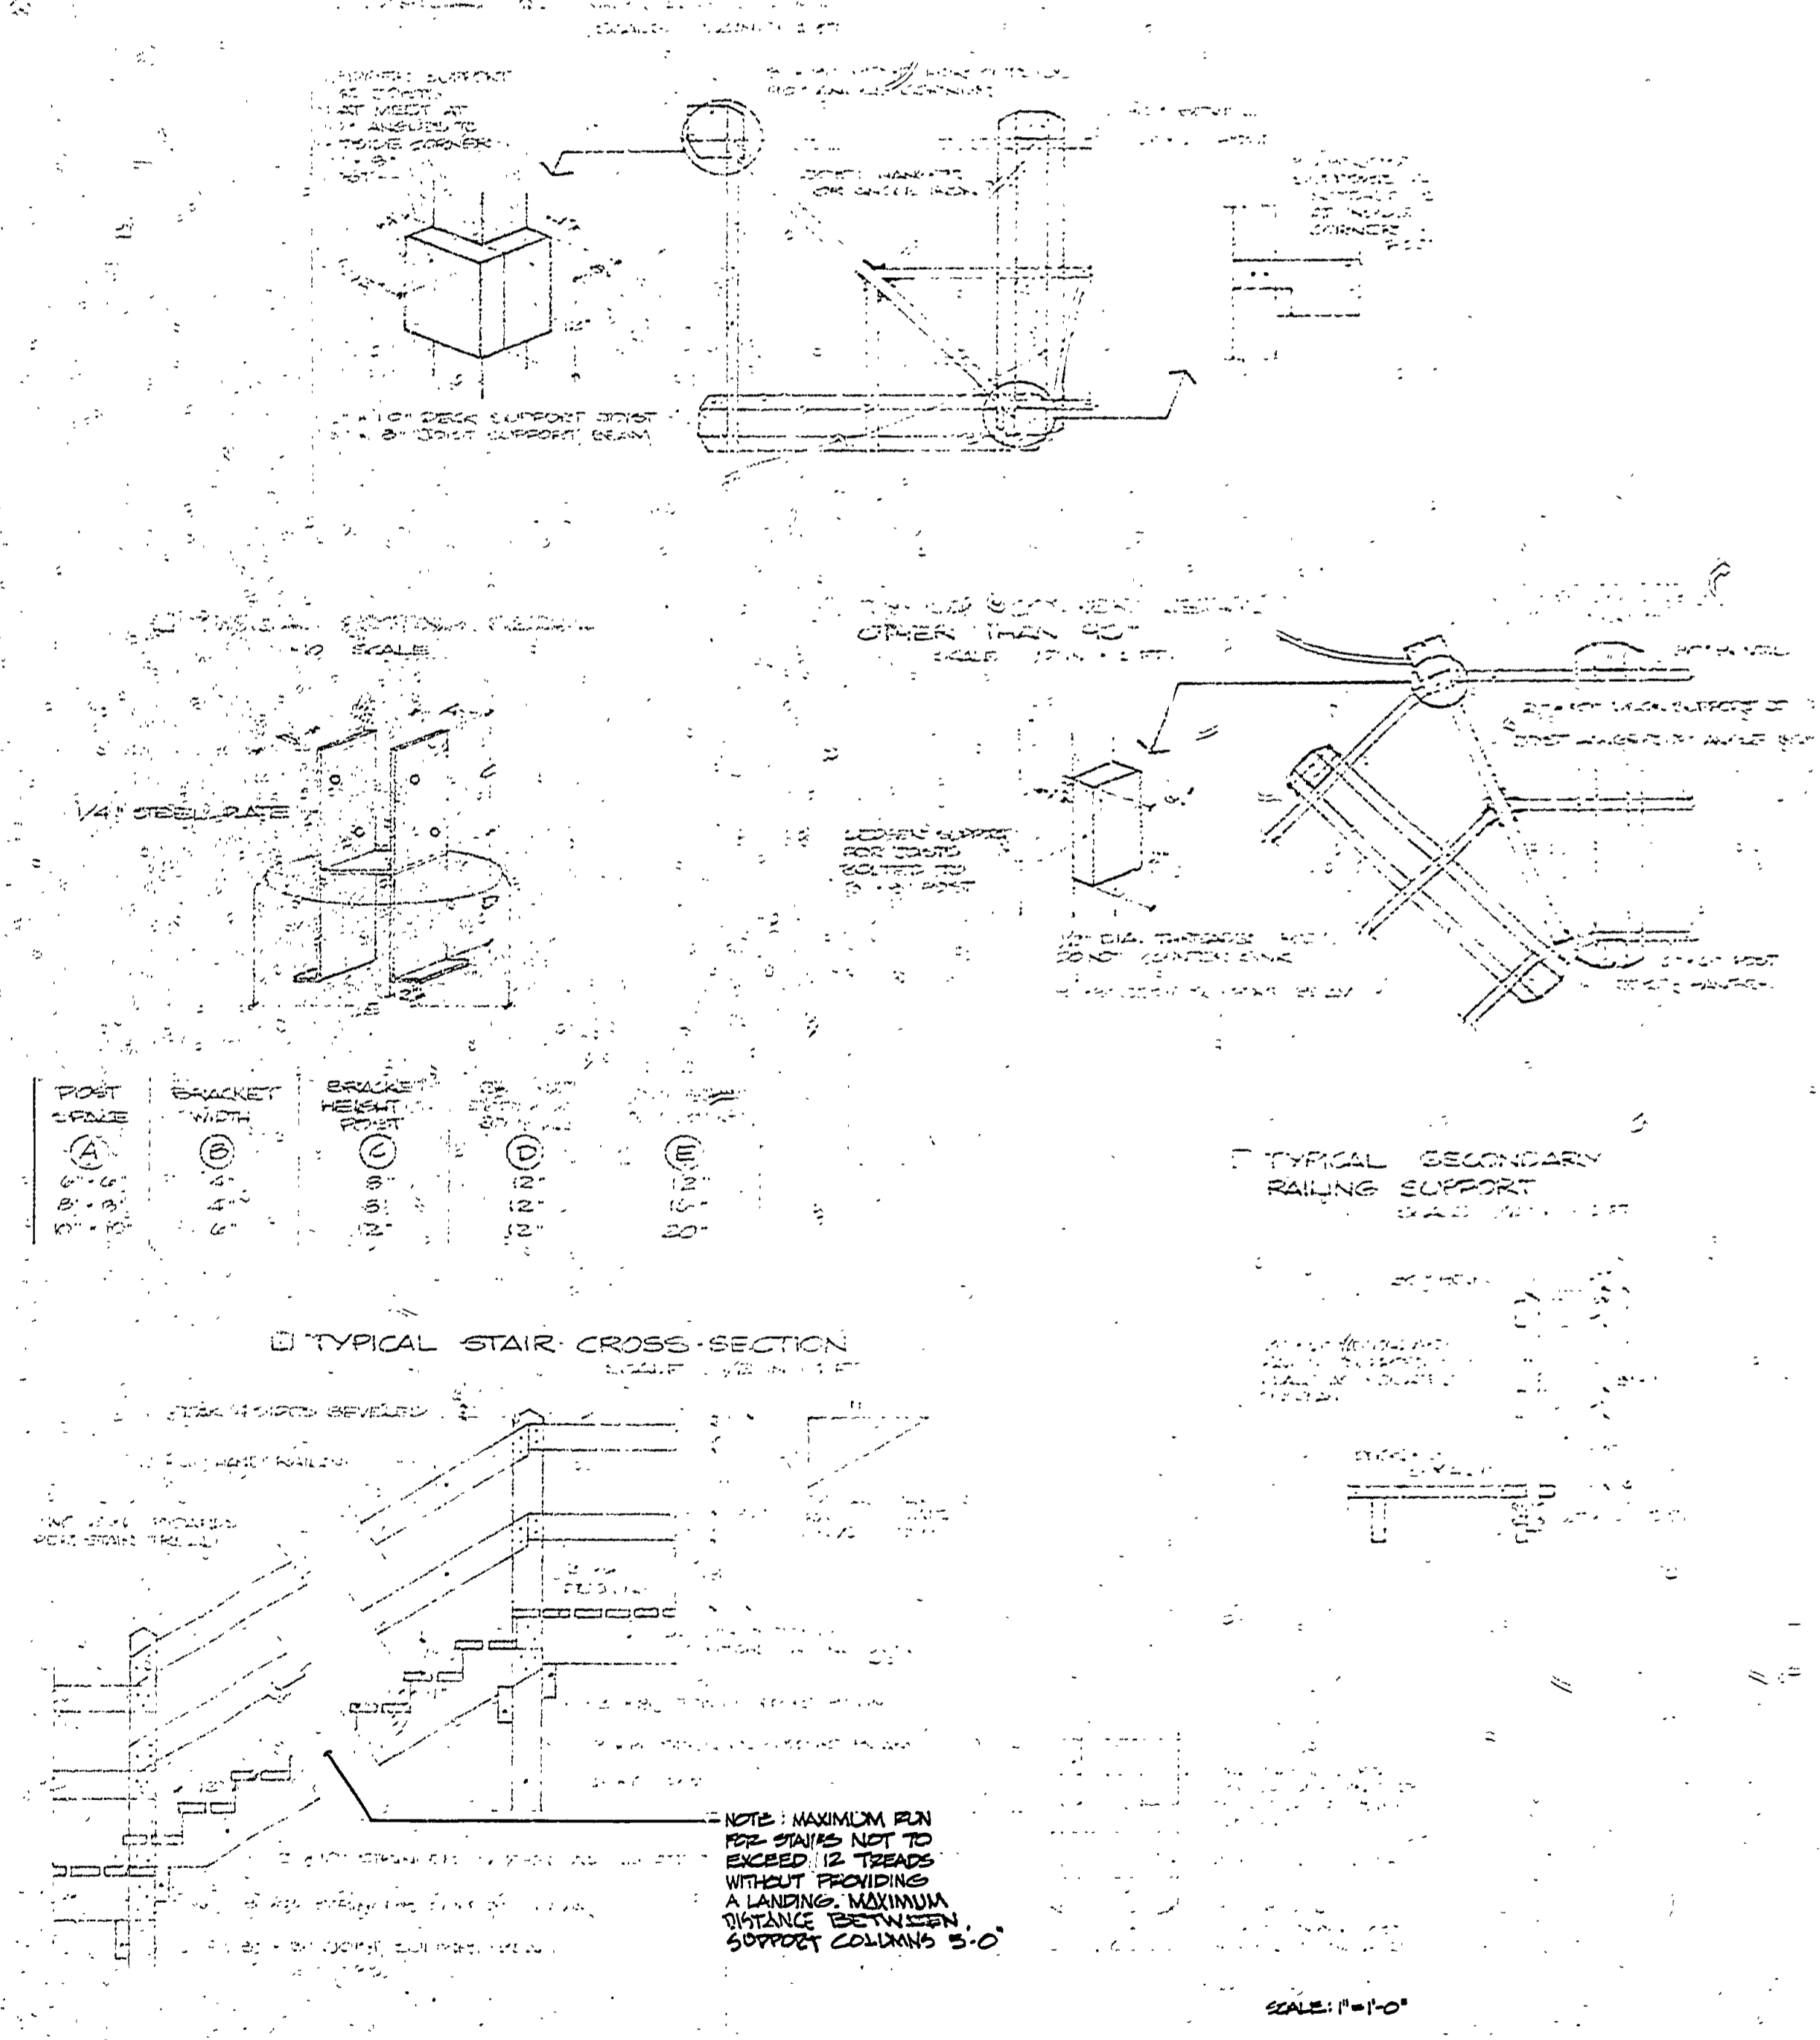

Construction Details...

MACHEBA & DOBRIN		DATE	BY	REVISION	NO.	DATE	BY	REVISION	MICHIGAN DEPARTMENT OF NATURAL RESOURCES	TRAIL SYSTEM LAYOUT PLAN AND CONSTRUCTION DETAILS	FORUPINE MID STATE PARK PRESERVE FILE AREA	2	3	L-17
------------------	--	------	----	----------	-----	------	----	----------	--	---	--	---	---	------