


DATE BY									
REVISIONS	NO.	DATE	BY	APPROVED BY	REVIEWED BY SECTIONS	DATE	APPROVED BY	DATE	DATE
	1				ARCHITECTURAL				
	2				ENGINEERING				
	3				LANDSCAPE				
	4								
	5								
	6								
DATE BY									
DATE BY									
DATE BY									

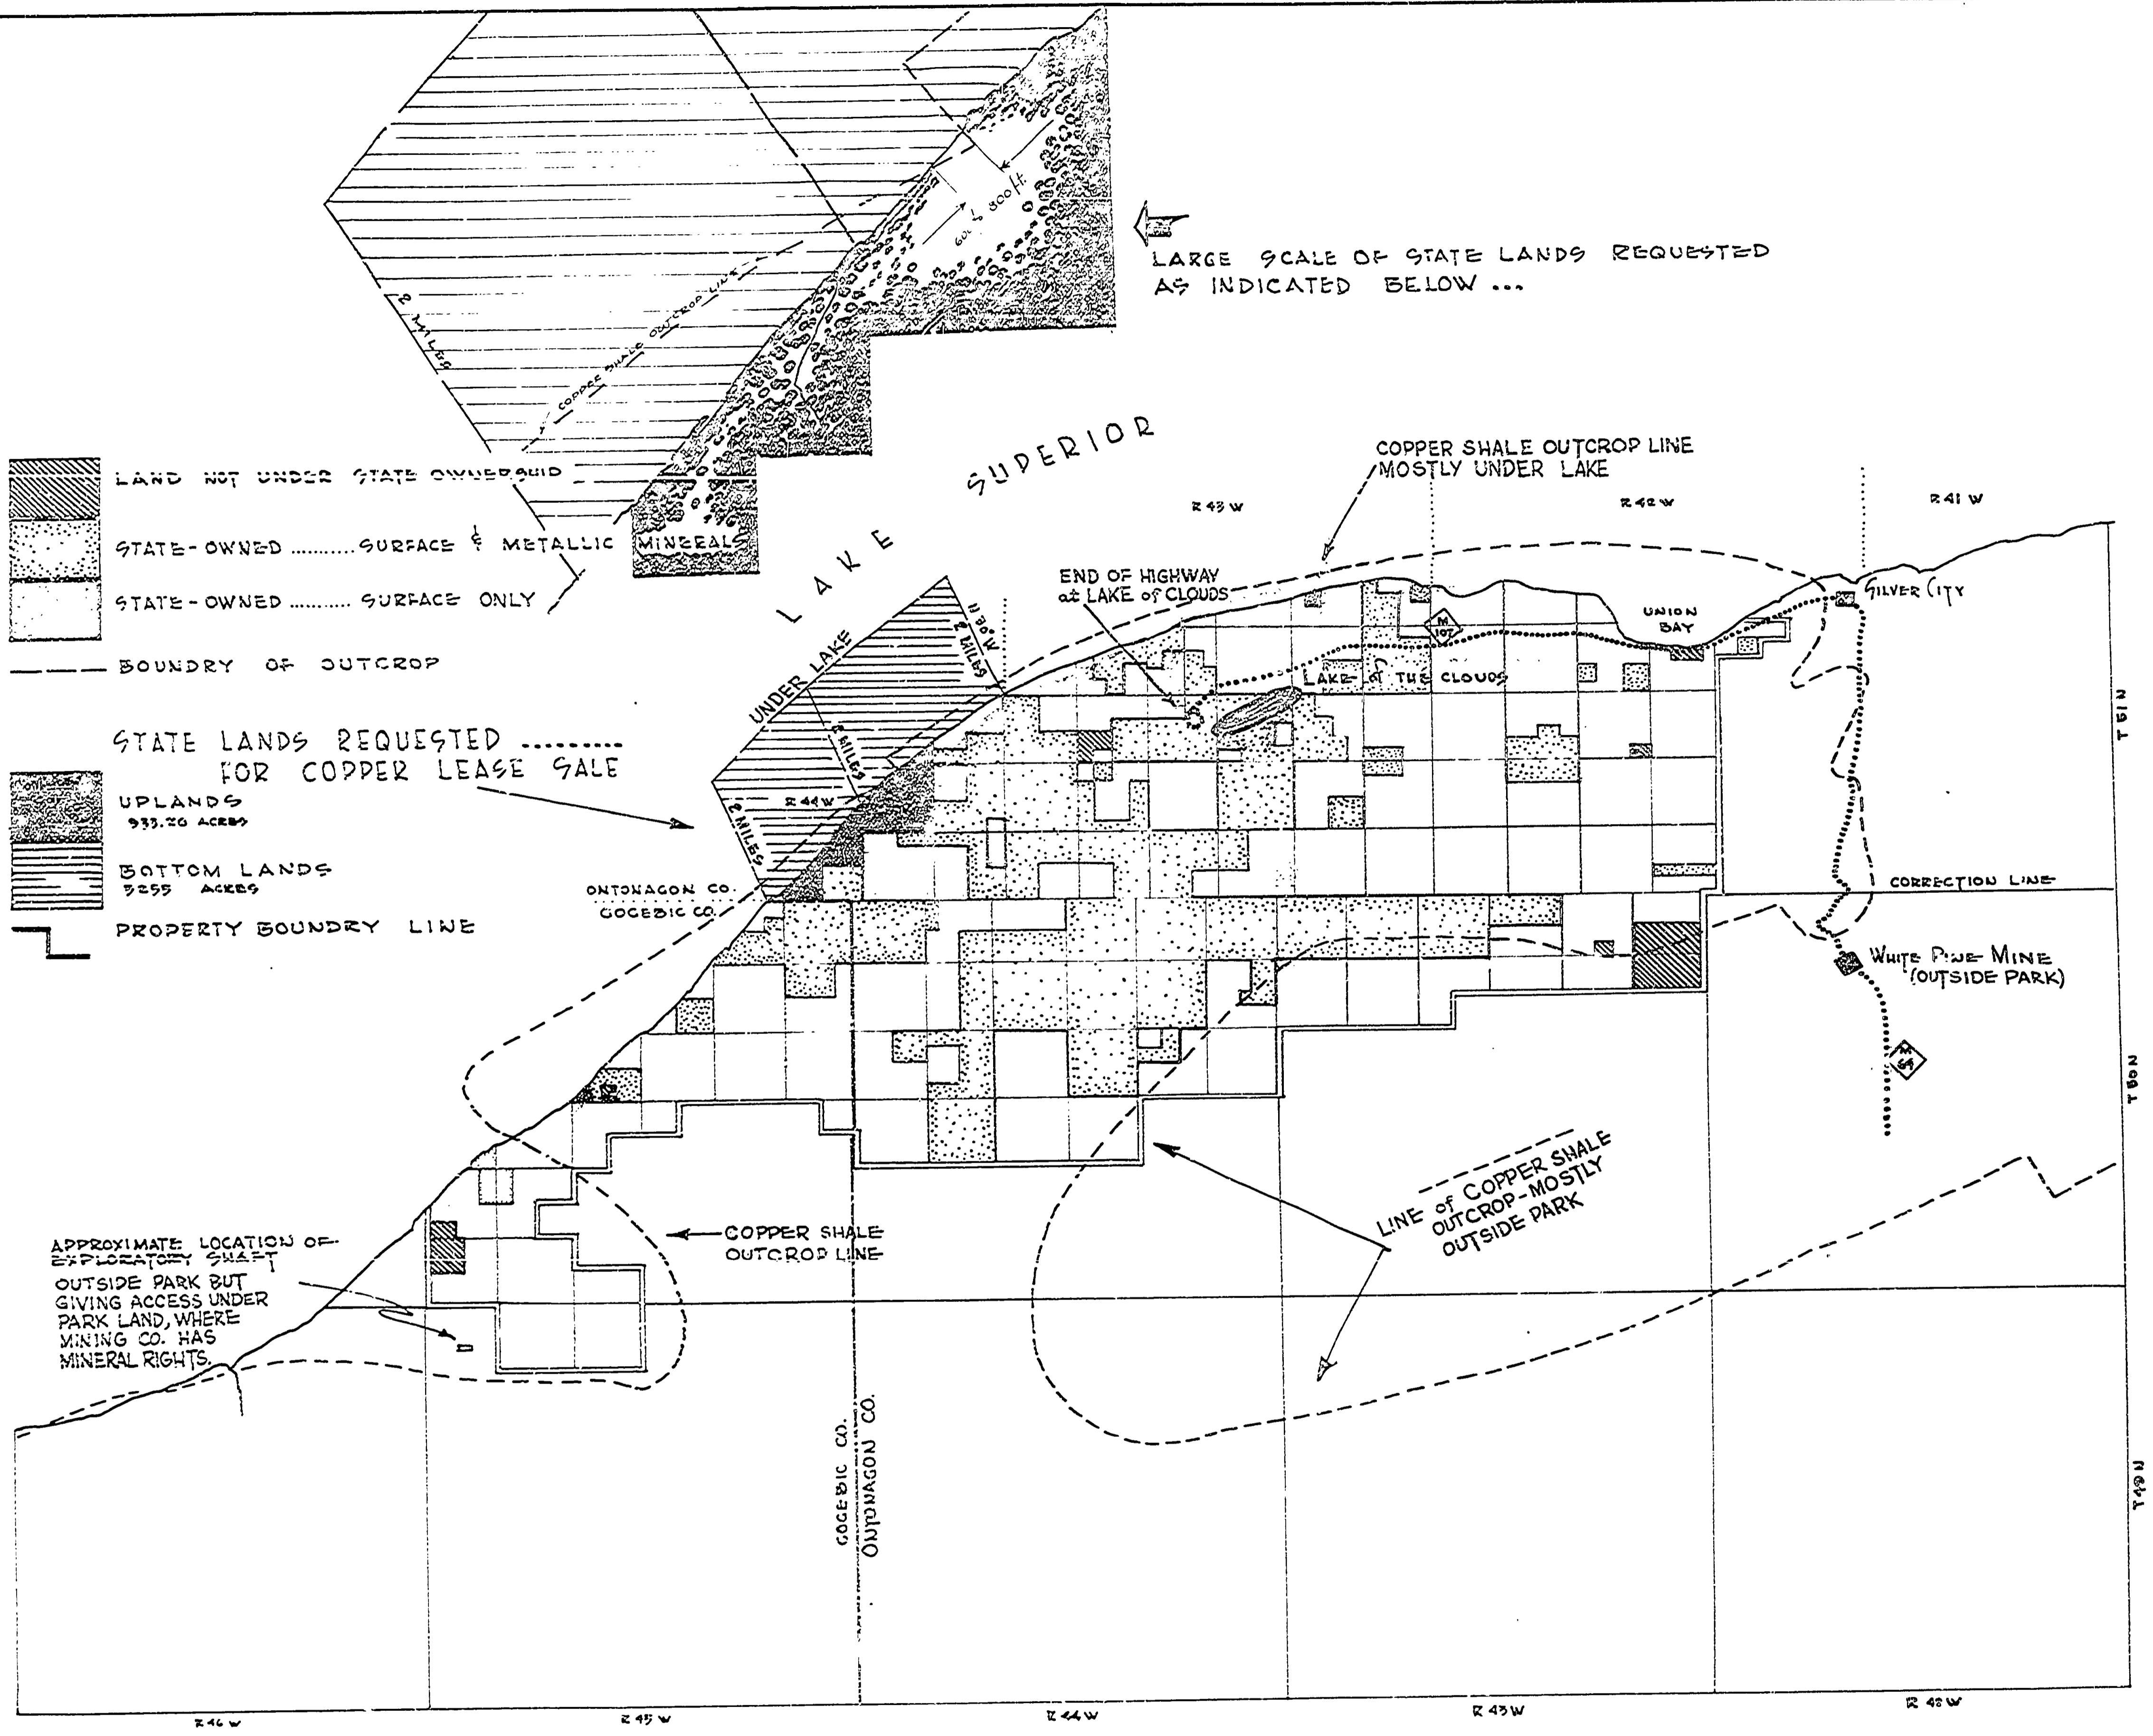

LARGE SCALE OF STATE LANDS REQUESTED AS INDICATED BELOW ...

- LAND NOT UNDER STATE OWNERSHIP
- STATE-OWNED SURFACE & METALLIC MINERALS
- STATE-OWNED SURFACE ONLY
- BOUNDARY OF OUTCROP
- STATE LANDS REQUESTED FOR COPPER LEASE SALE
- UPLANDS 933.20 ACRES
- BOTTOM LANDS 3295 ACRES
- PROPERTY BOUNDARY LINE

APPROXIMATE LOCATION OF EXPLORATORY SHAFT OUTSIDE PARK BUT GIVING ACCESS UNDER PARK LAND, WHERE MINING CO. HAS MINERAL RIGHTS.

MICHIGAN DEPARTMENT OF CONSERVATION PARKS AND RECREATION DIVISION

PROCURING HIGH LEASE MAP COPPER LEASE

SHEET NO. 2-19 PLAN NO.