


DATE	REVIEWED	DATE	APPROVED	DATE	NO.	DATE BY	REVISIONS
DESIGNED BY 2/27/64	ARCHITECTURAL	1/23			1		1
DRAWN BY 4/11/64	ENGINEERING	4-23			2		2
CHECKED BY	LANDSCAPE				3		3
					4		4
					5		5
					6		6

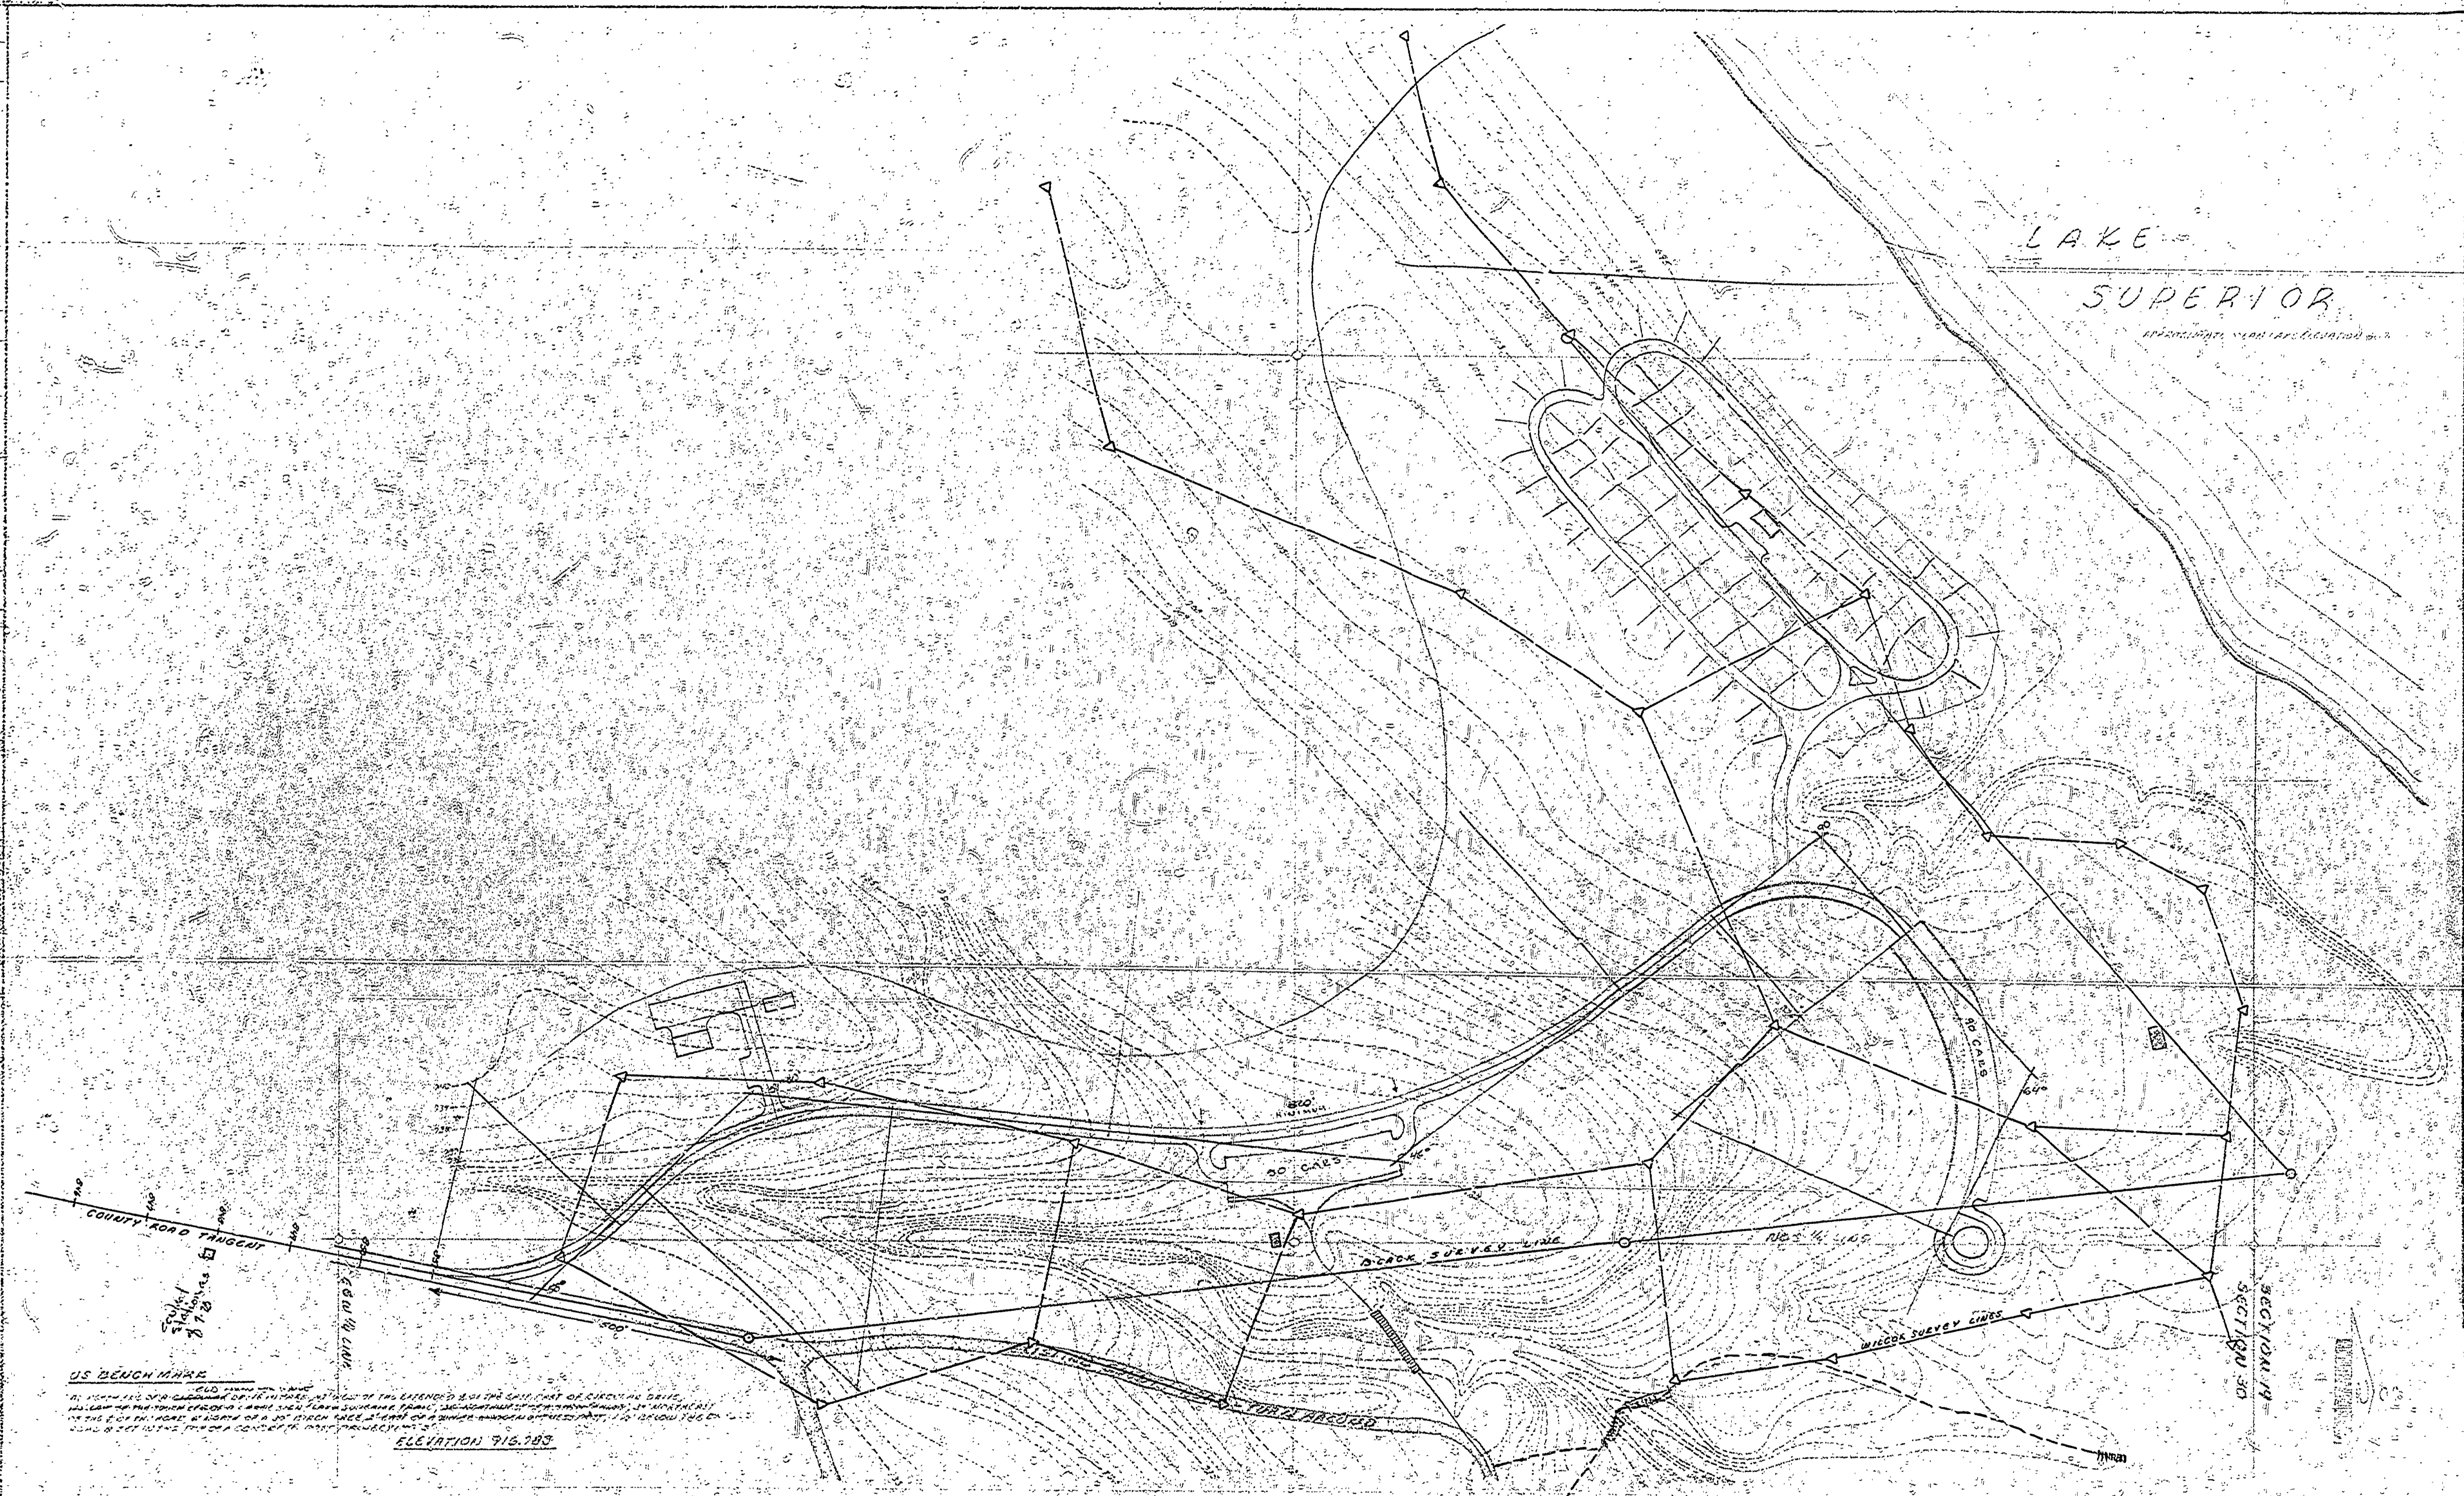

US BENCH MARK
 ELEVATION 916.783

SCALE 1" = 100'

MICHIGAN
 DEPARTMENT OF CONSERVATION
 PARKS AND RECREATION DIVISION

PRESQUE ISLE SECTION
 PARQUETTE MTS. STATE PARK

R-22