
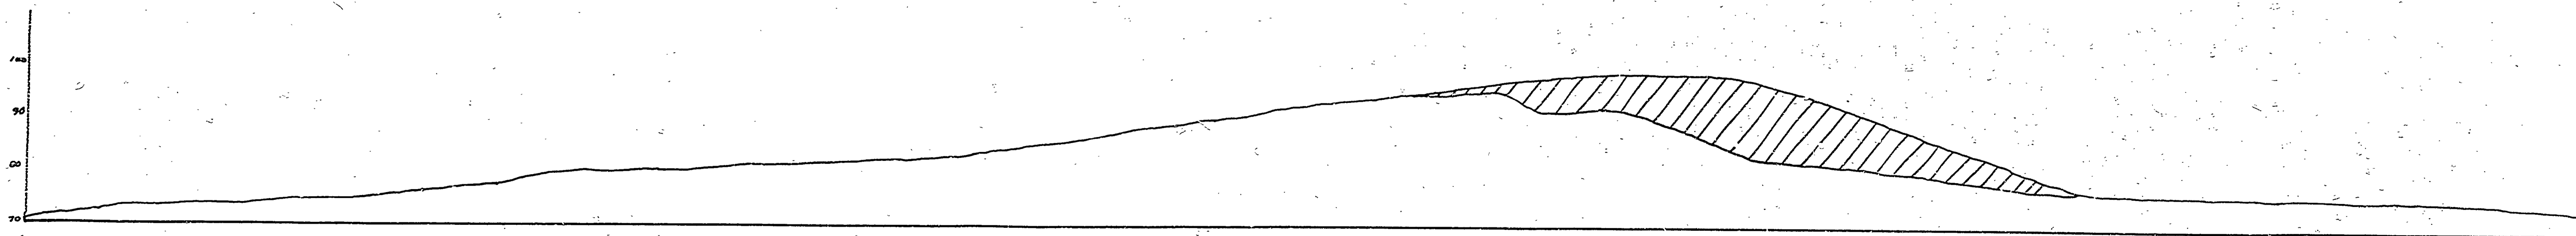


# ESCARPMENT

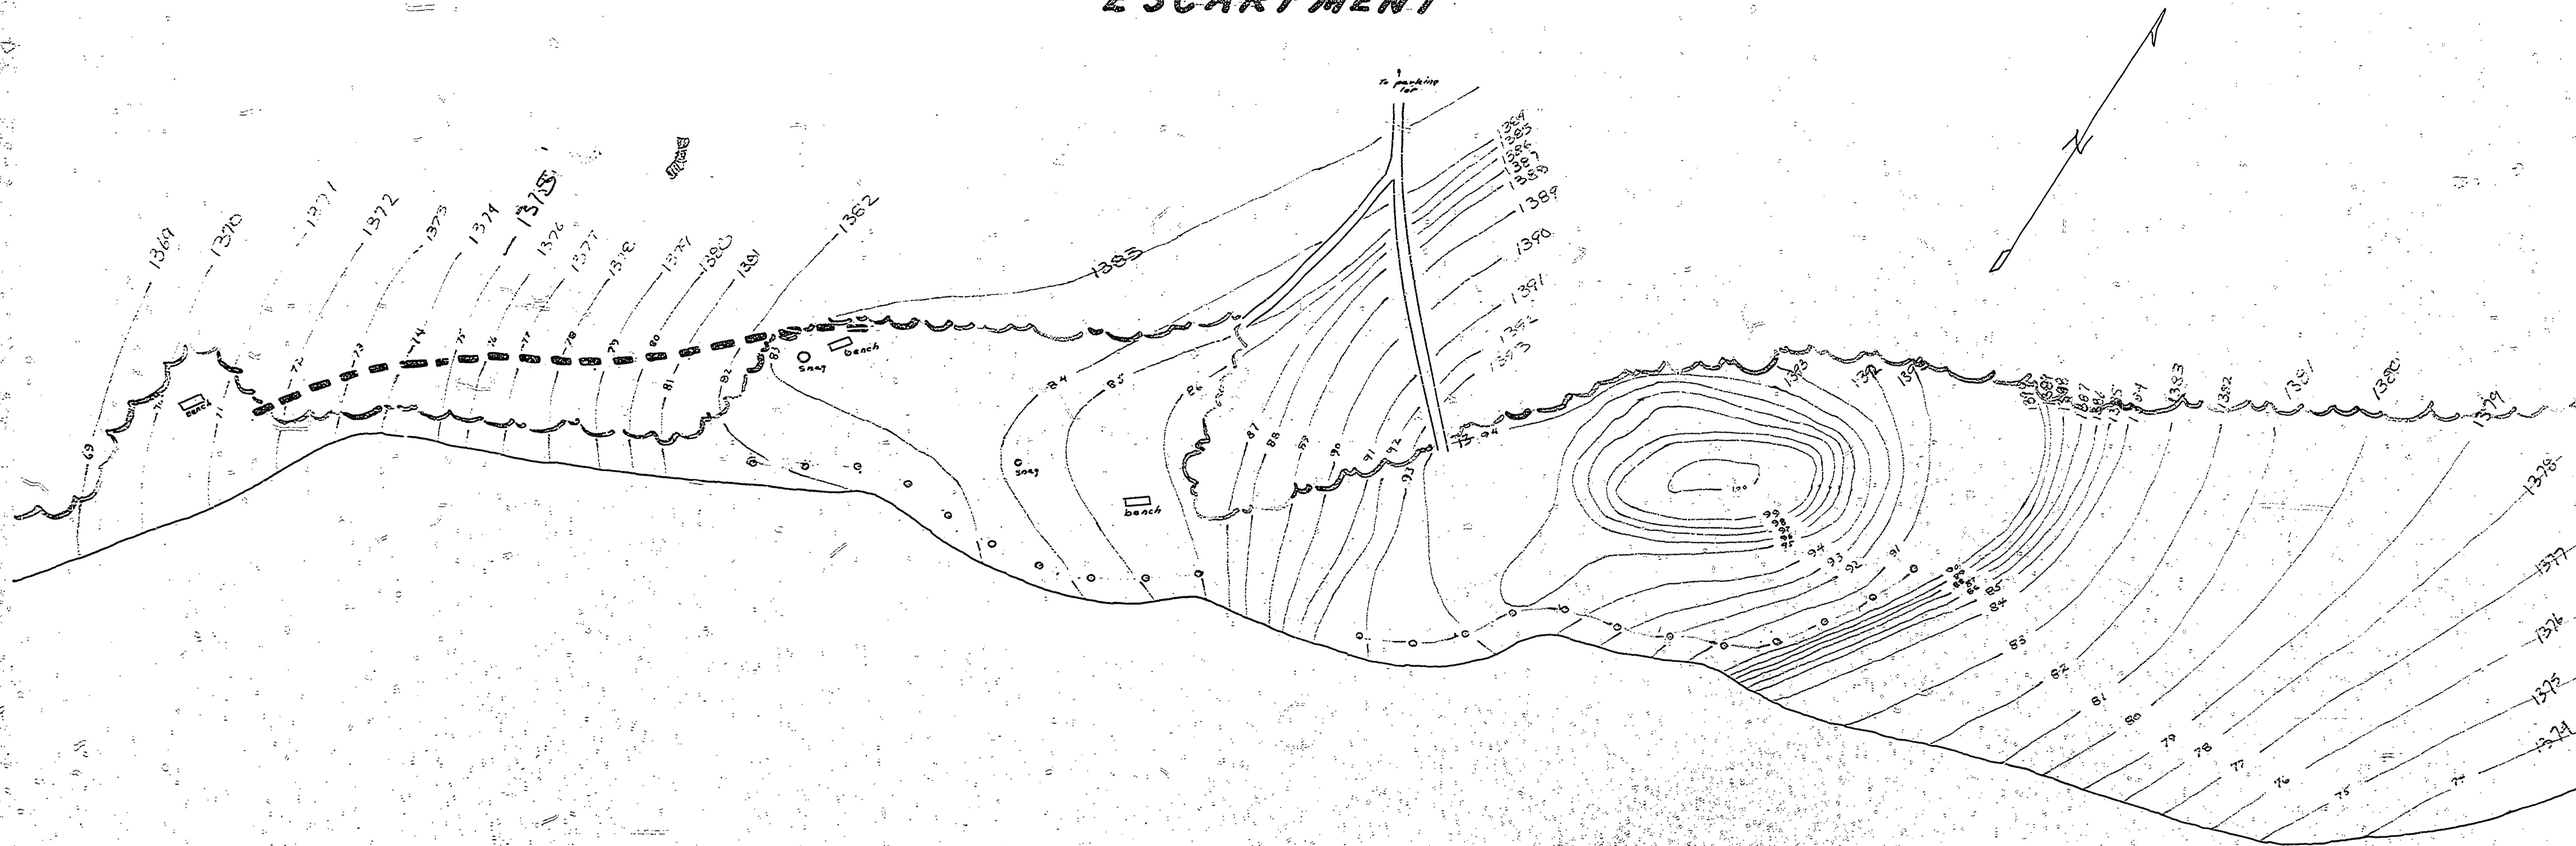

Scale 1:240  $1"=20'$   
Contour Interval - 1 Foot  
Proposed Foot-path  
Proposed guard-rail

2-2  
L-TTS  
R-21  
December 4 1965  
Lana A. Pritch