
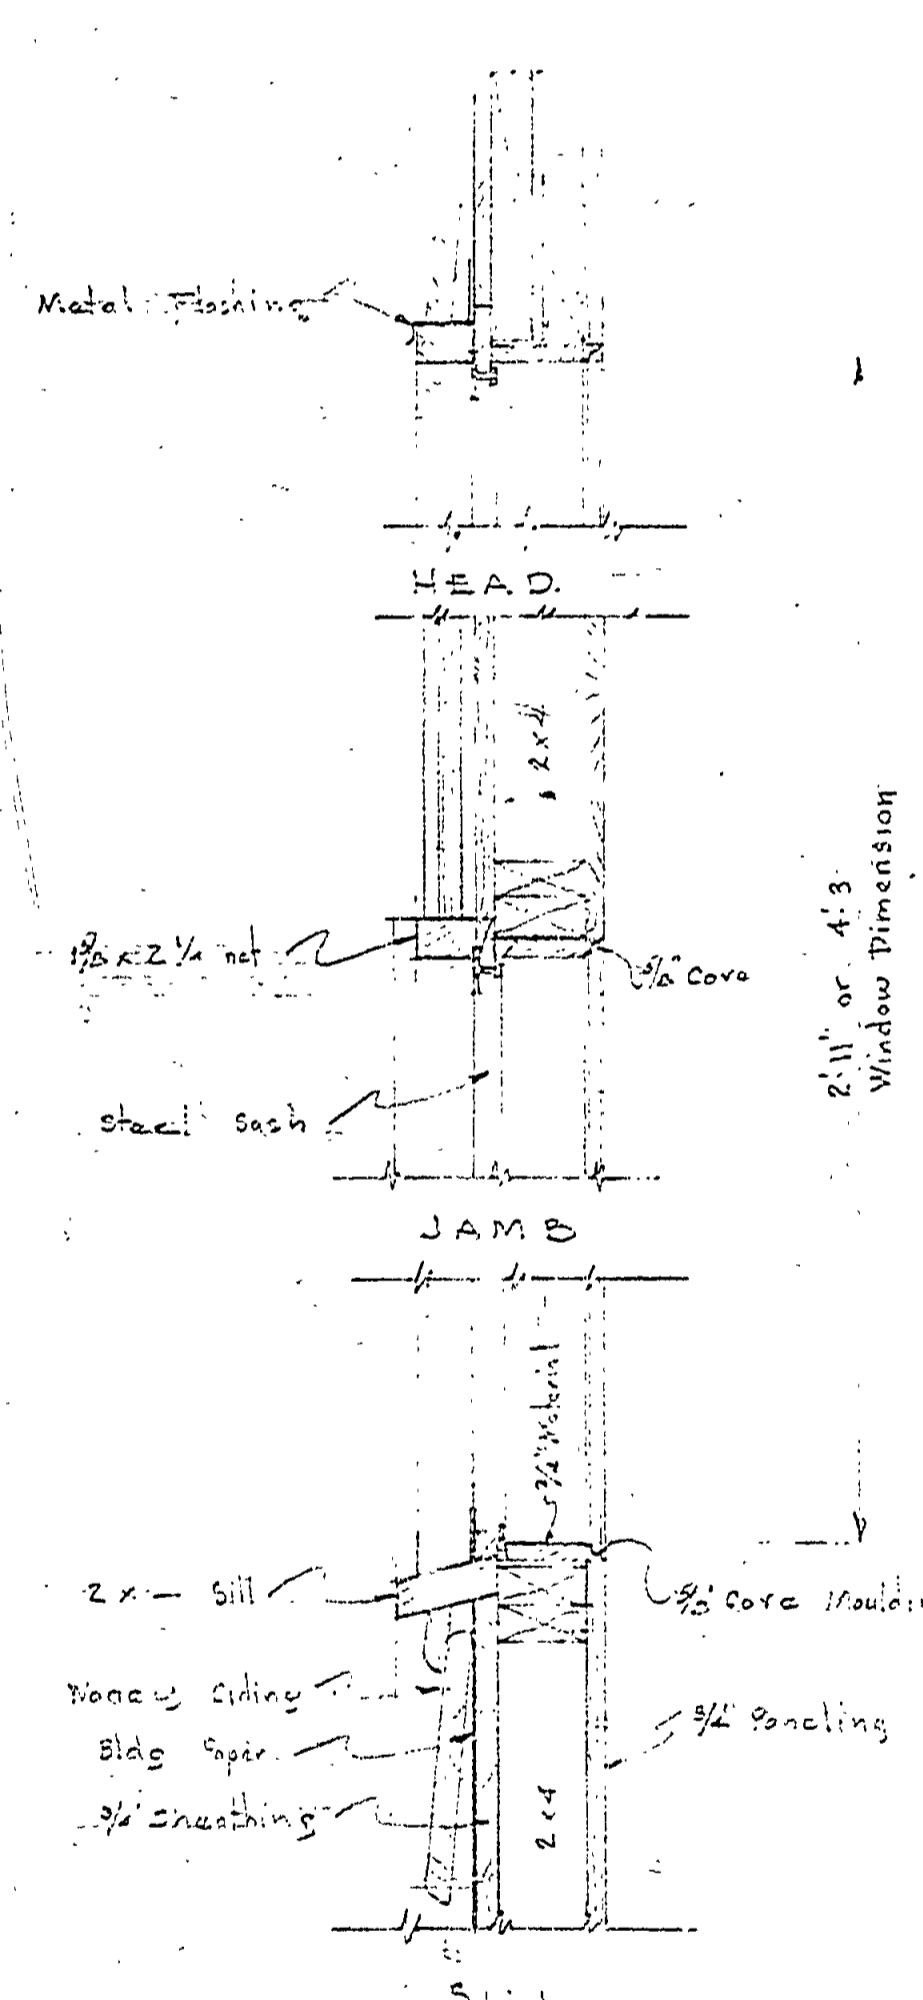


DRAWN BY		REVIEWED BY SECTIONS		APPROVED BY		NO. DATE BY		REVISIONS	
J.R.R.		J.R.R.		J.R.R.		1 1/27/56		4	
J.R.R.		J.R.R.		J.R.R.		2 7-27-56		5	
J.R.R.		J.R.R.		J.R.R.		3 7-27-56		6	
ARCHITECTURAL		ENGINEERING		LANDSCAPE		ASSISTANT CHIEF IN CHARGE		DATE OF DESIGN	

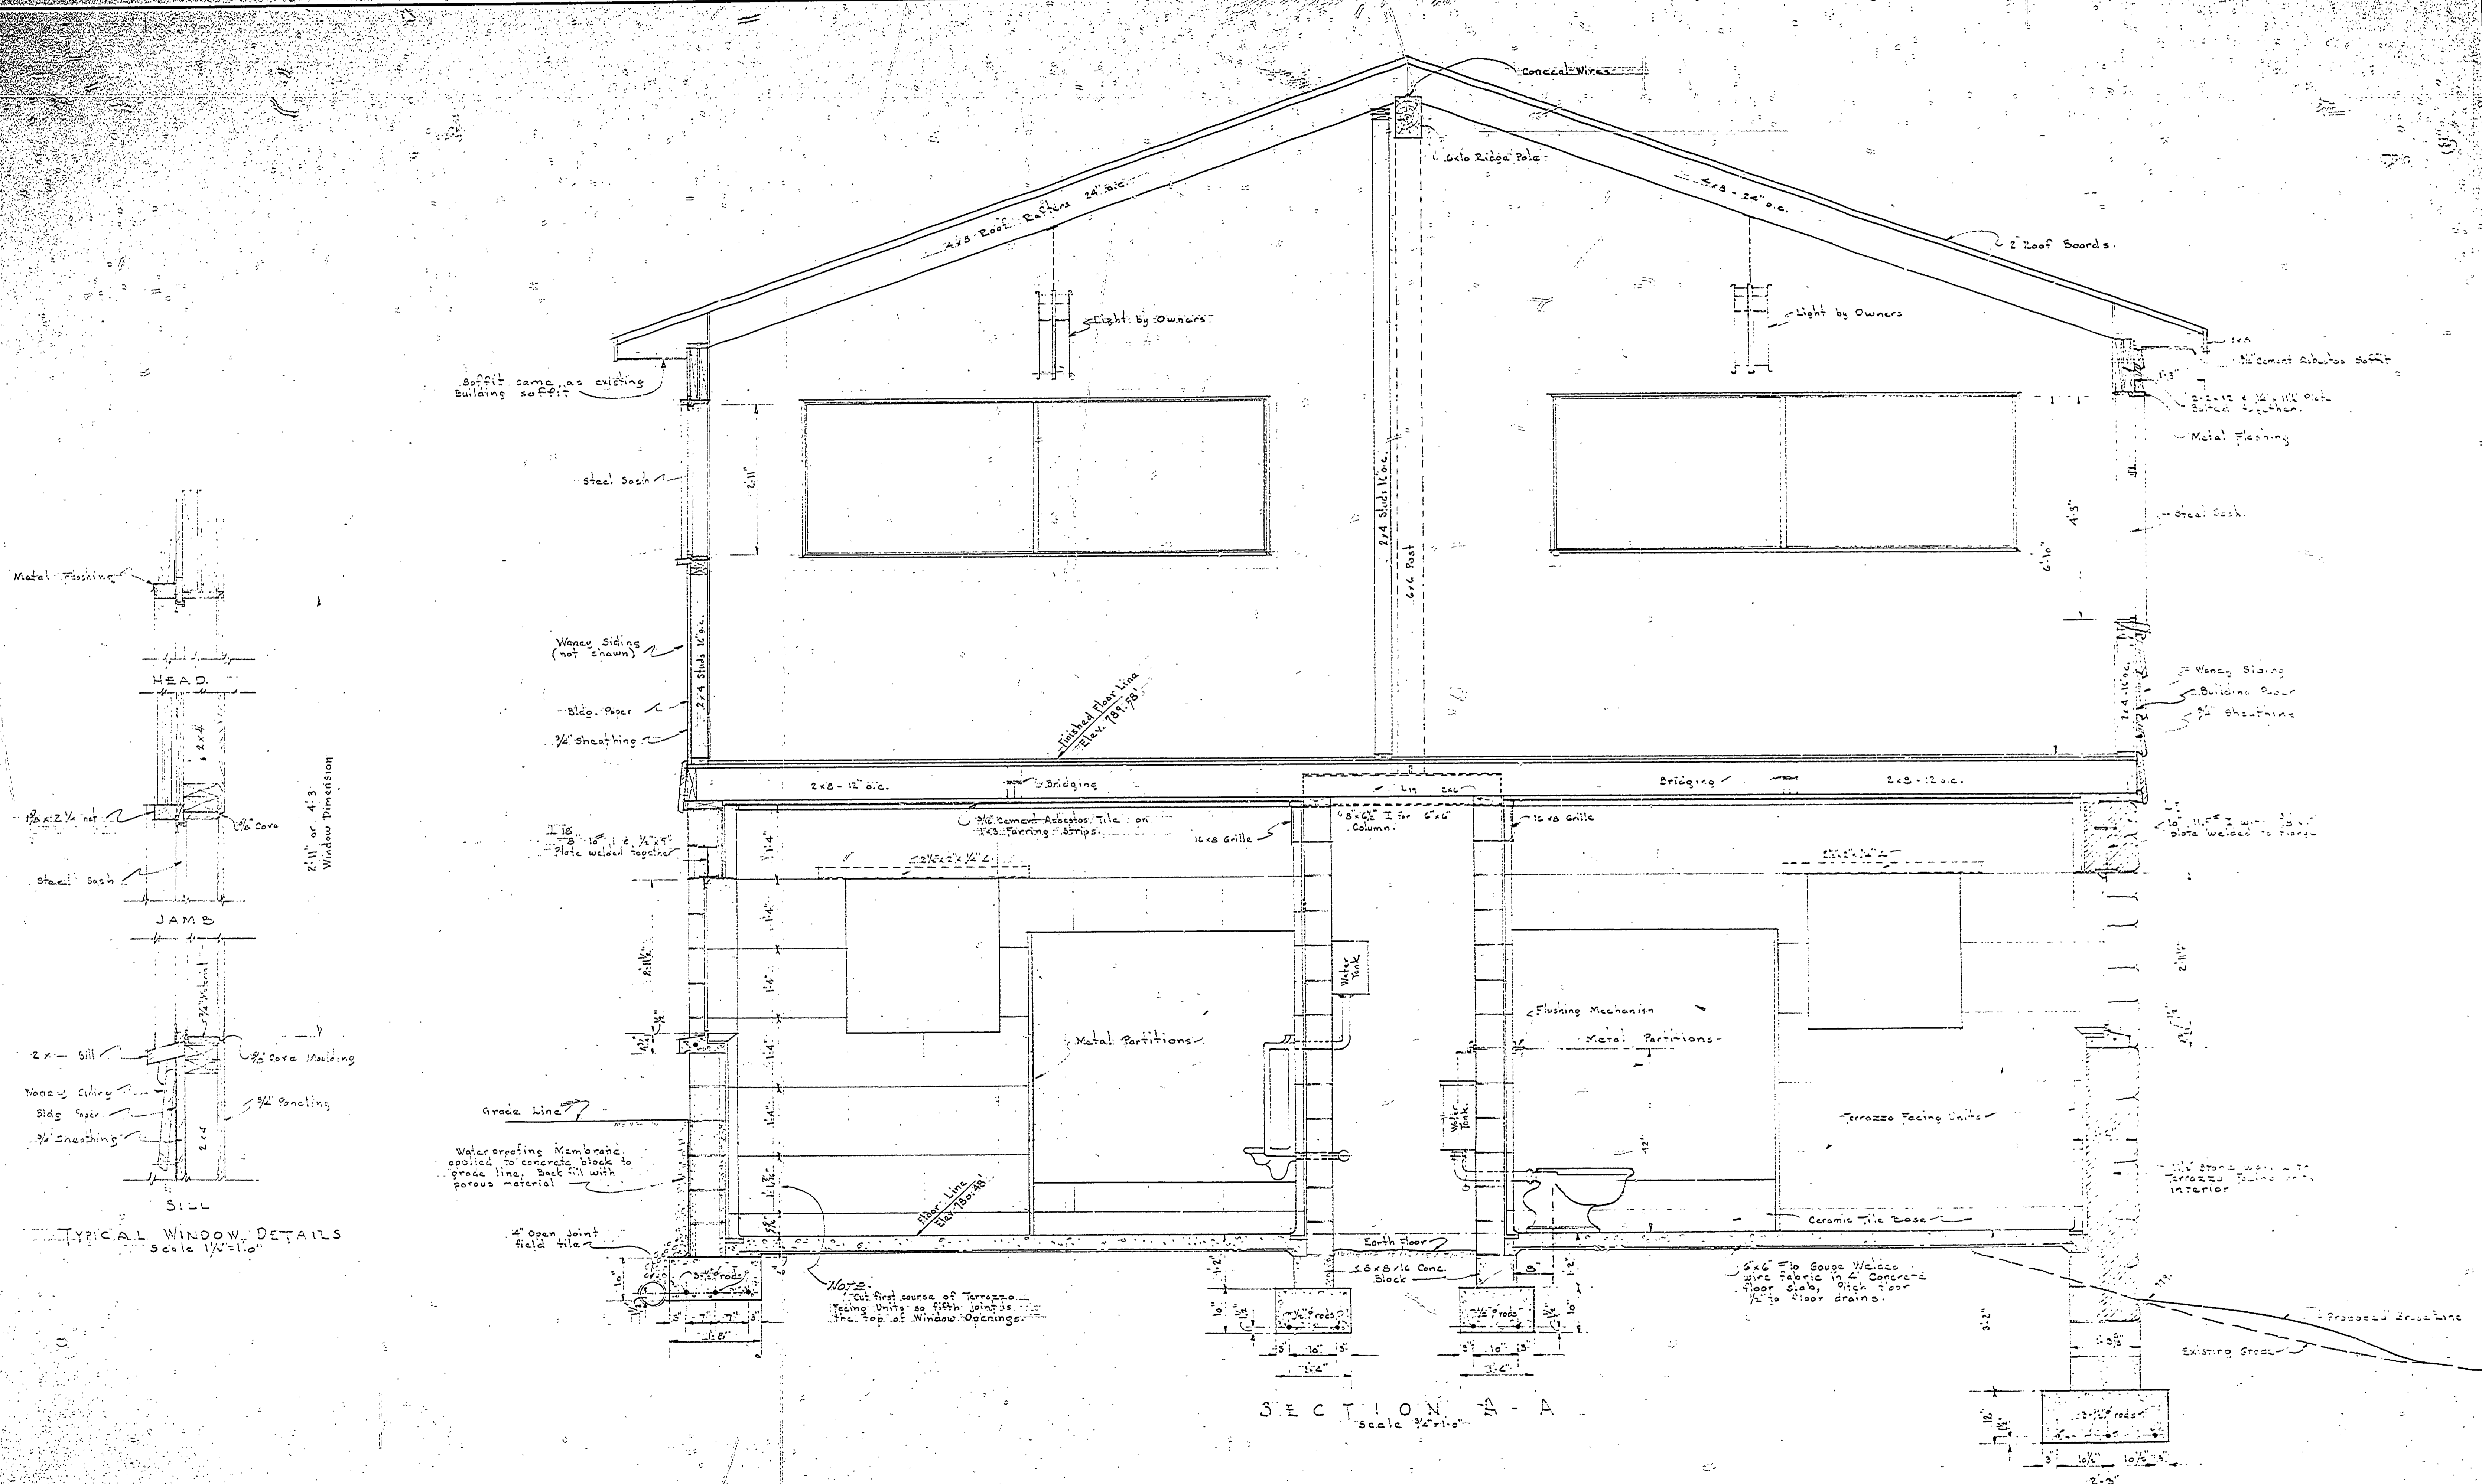

MICHIGAN
DEPARTMENT OF CONSERVATION
PARKS AND RECREATION DIVISION

POZCUPINE MOUNTAINS STATE PARK
WARMING HOUSE
TOILET & SKI SHOP ADDITION

SHEET NO. 7 OF 7
PLAN NO. A-106 b