
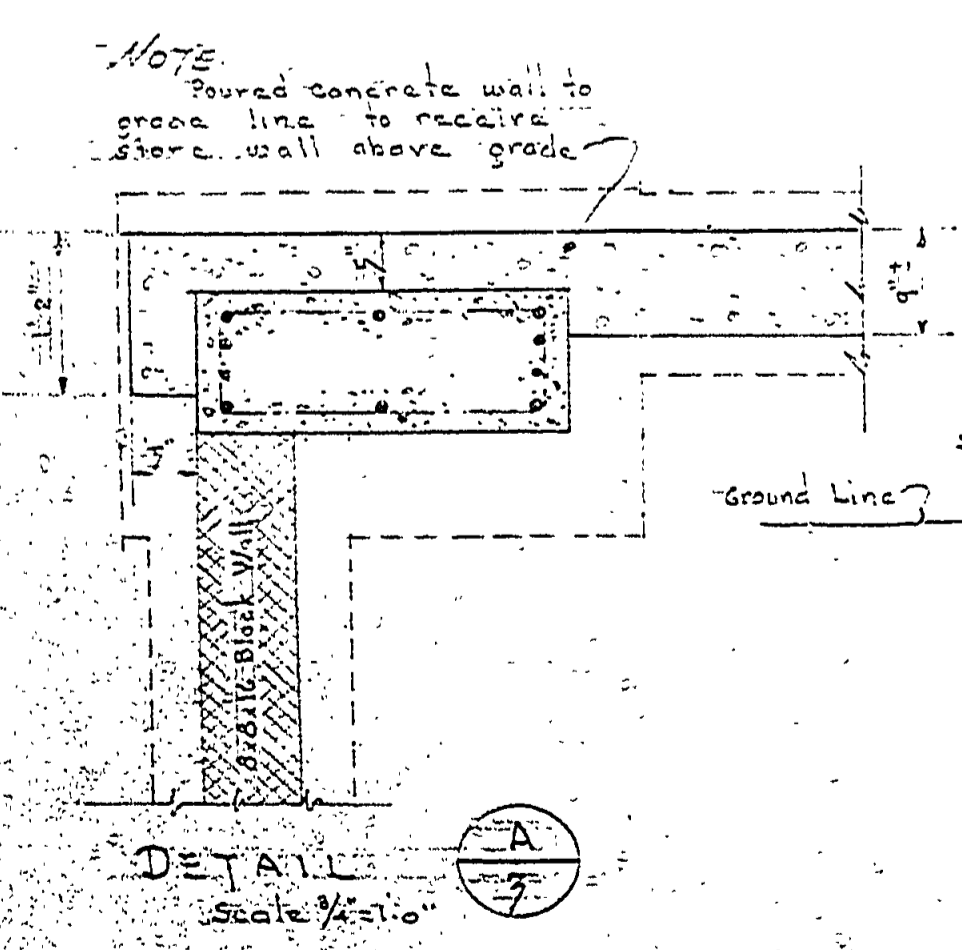
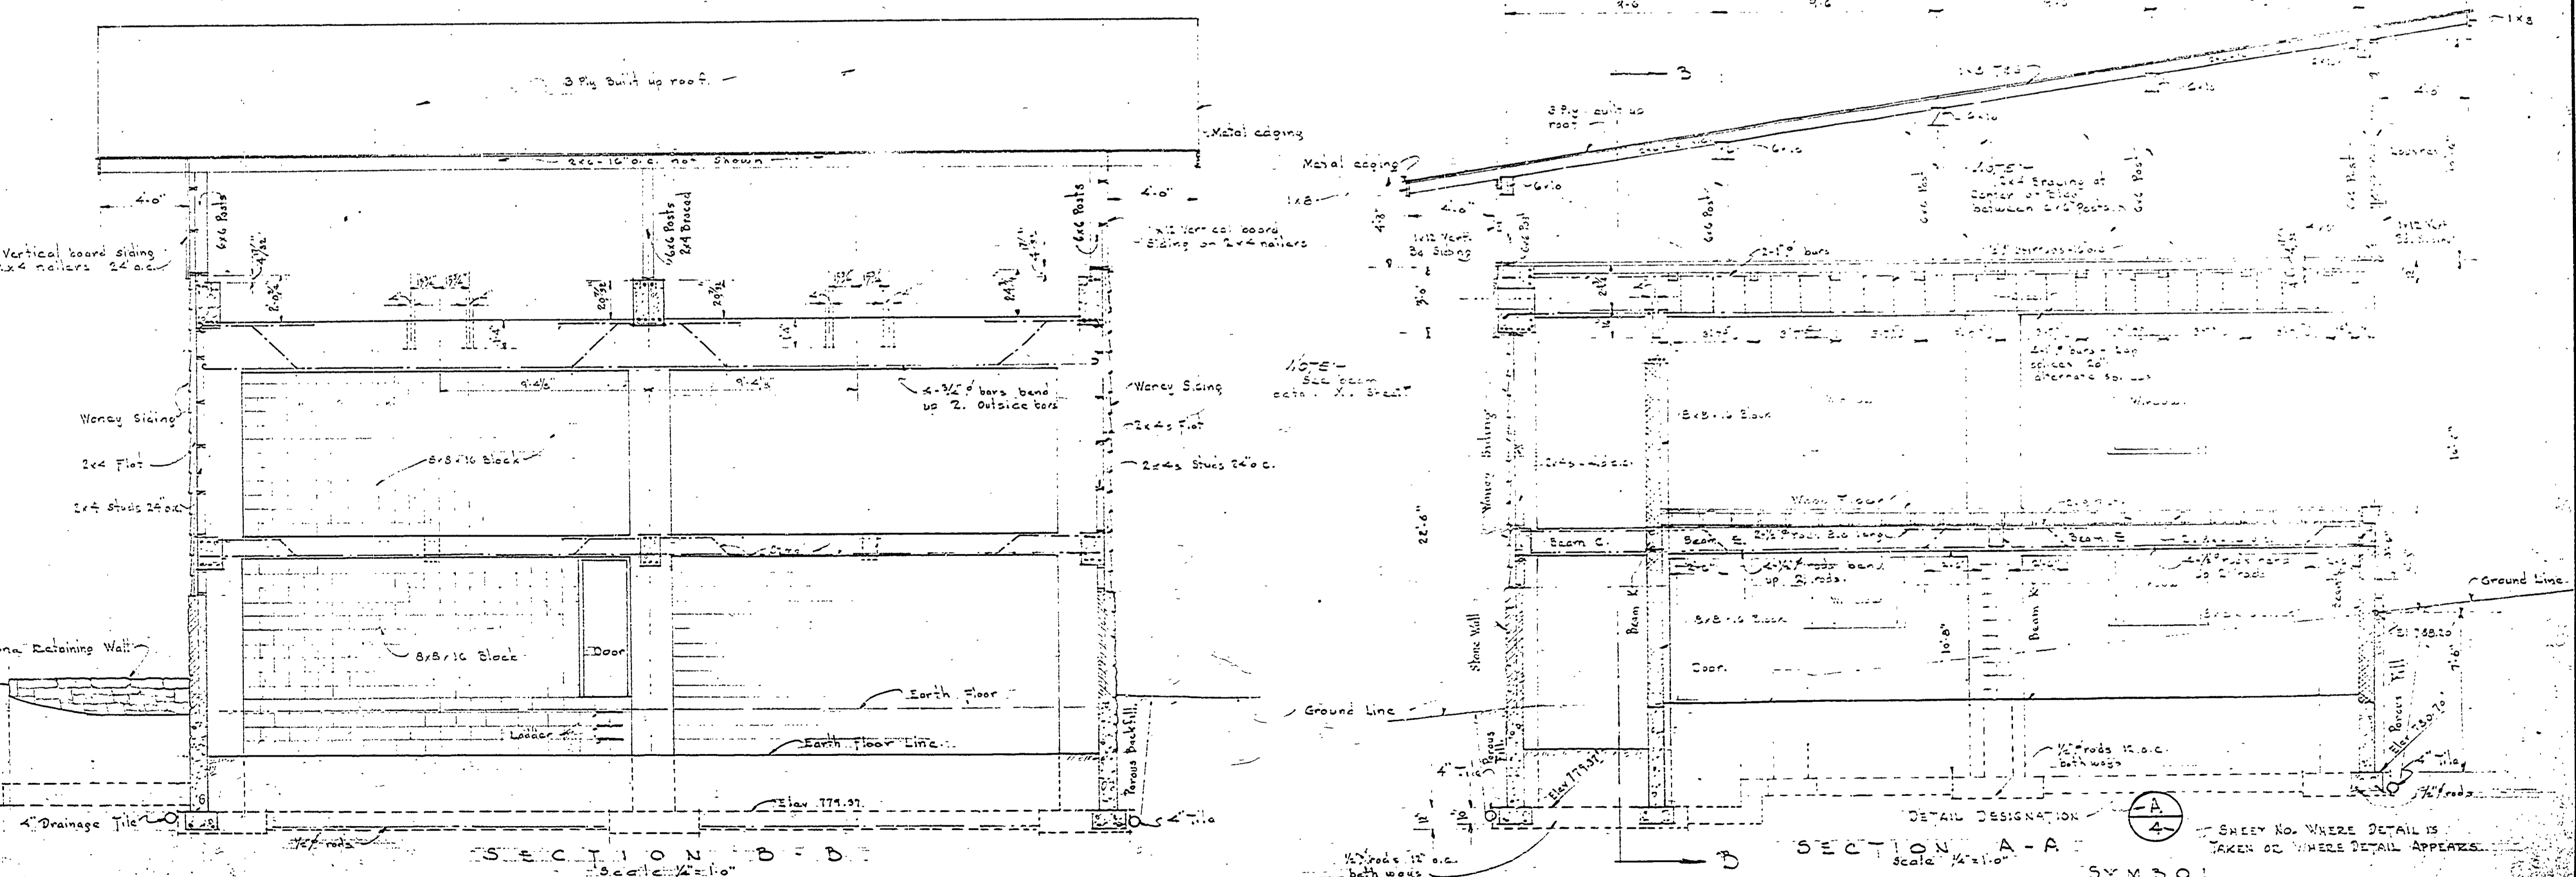
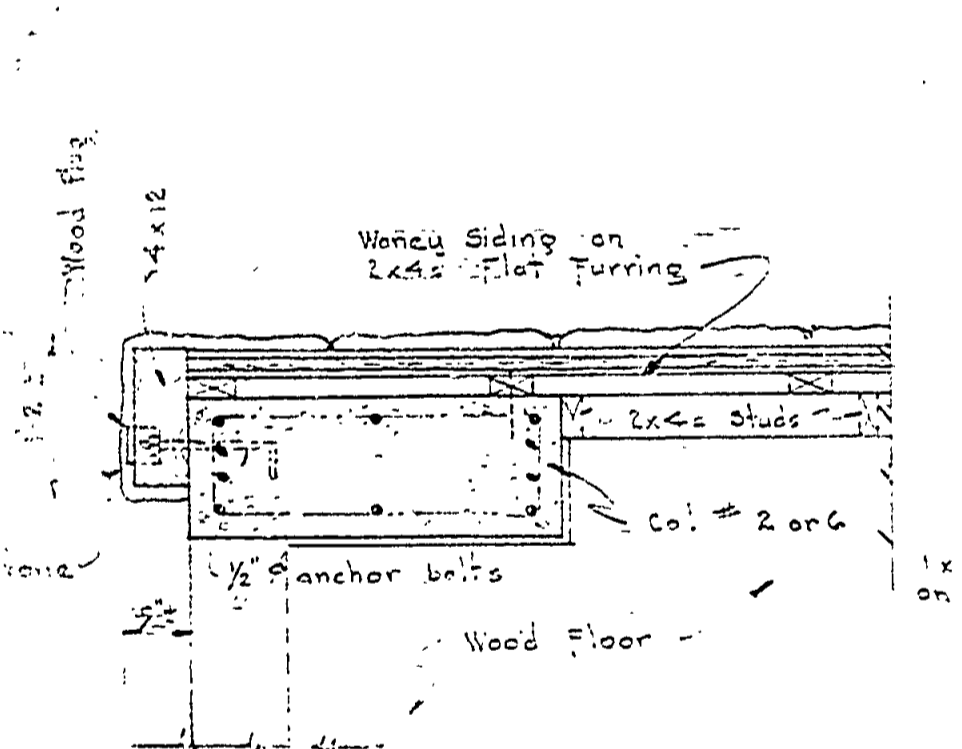
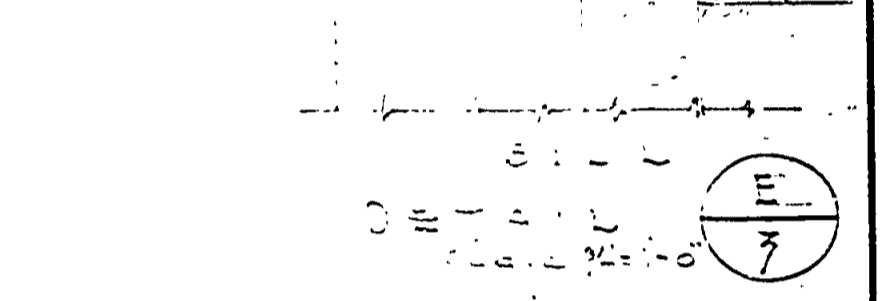
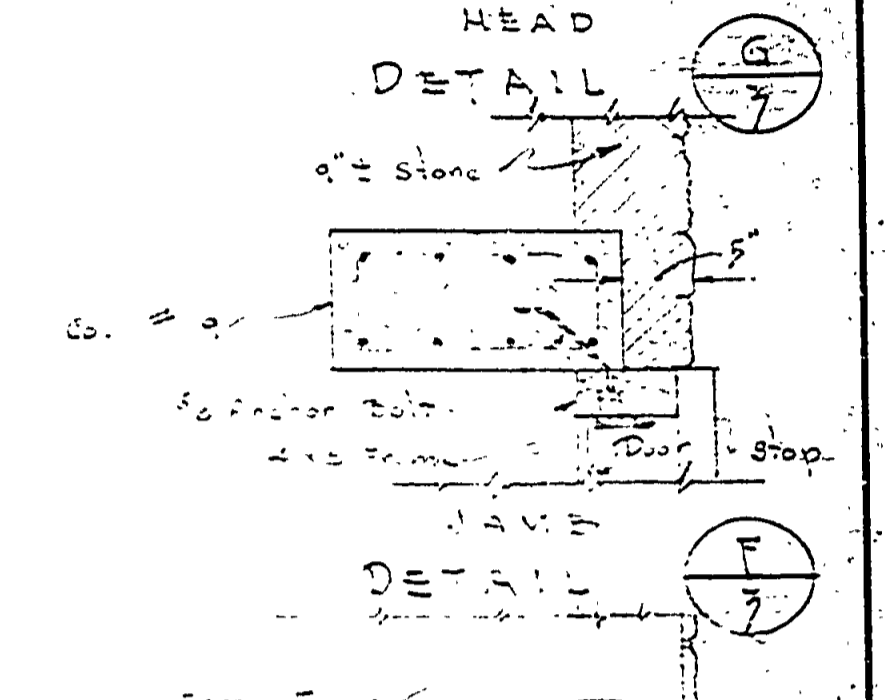
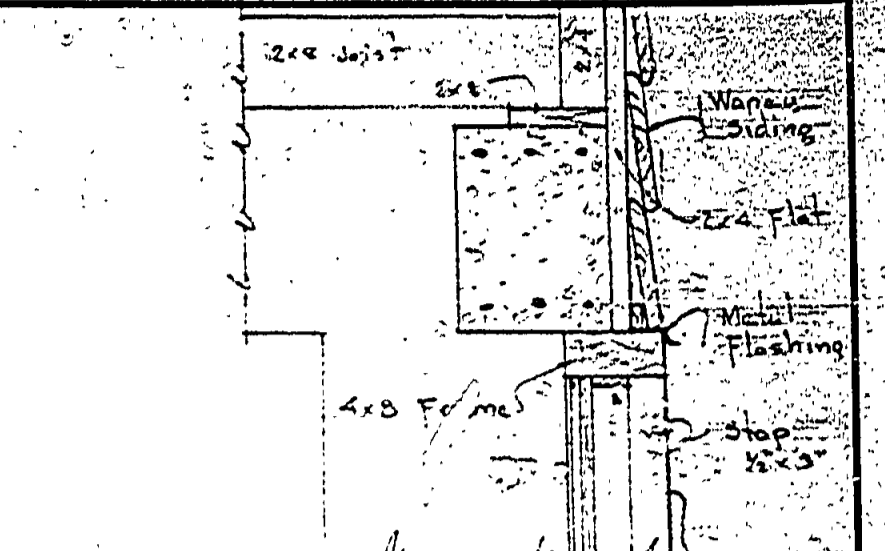
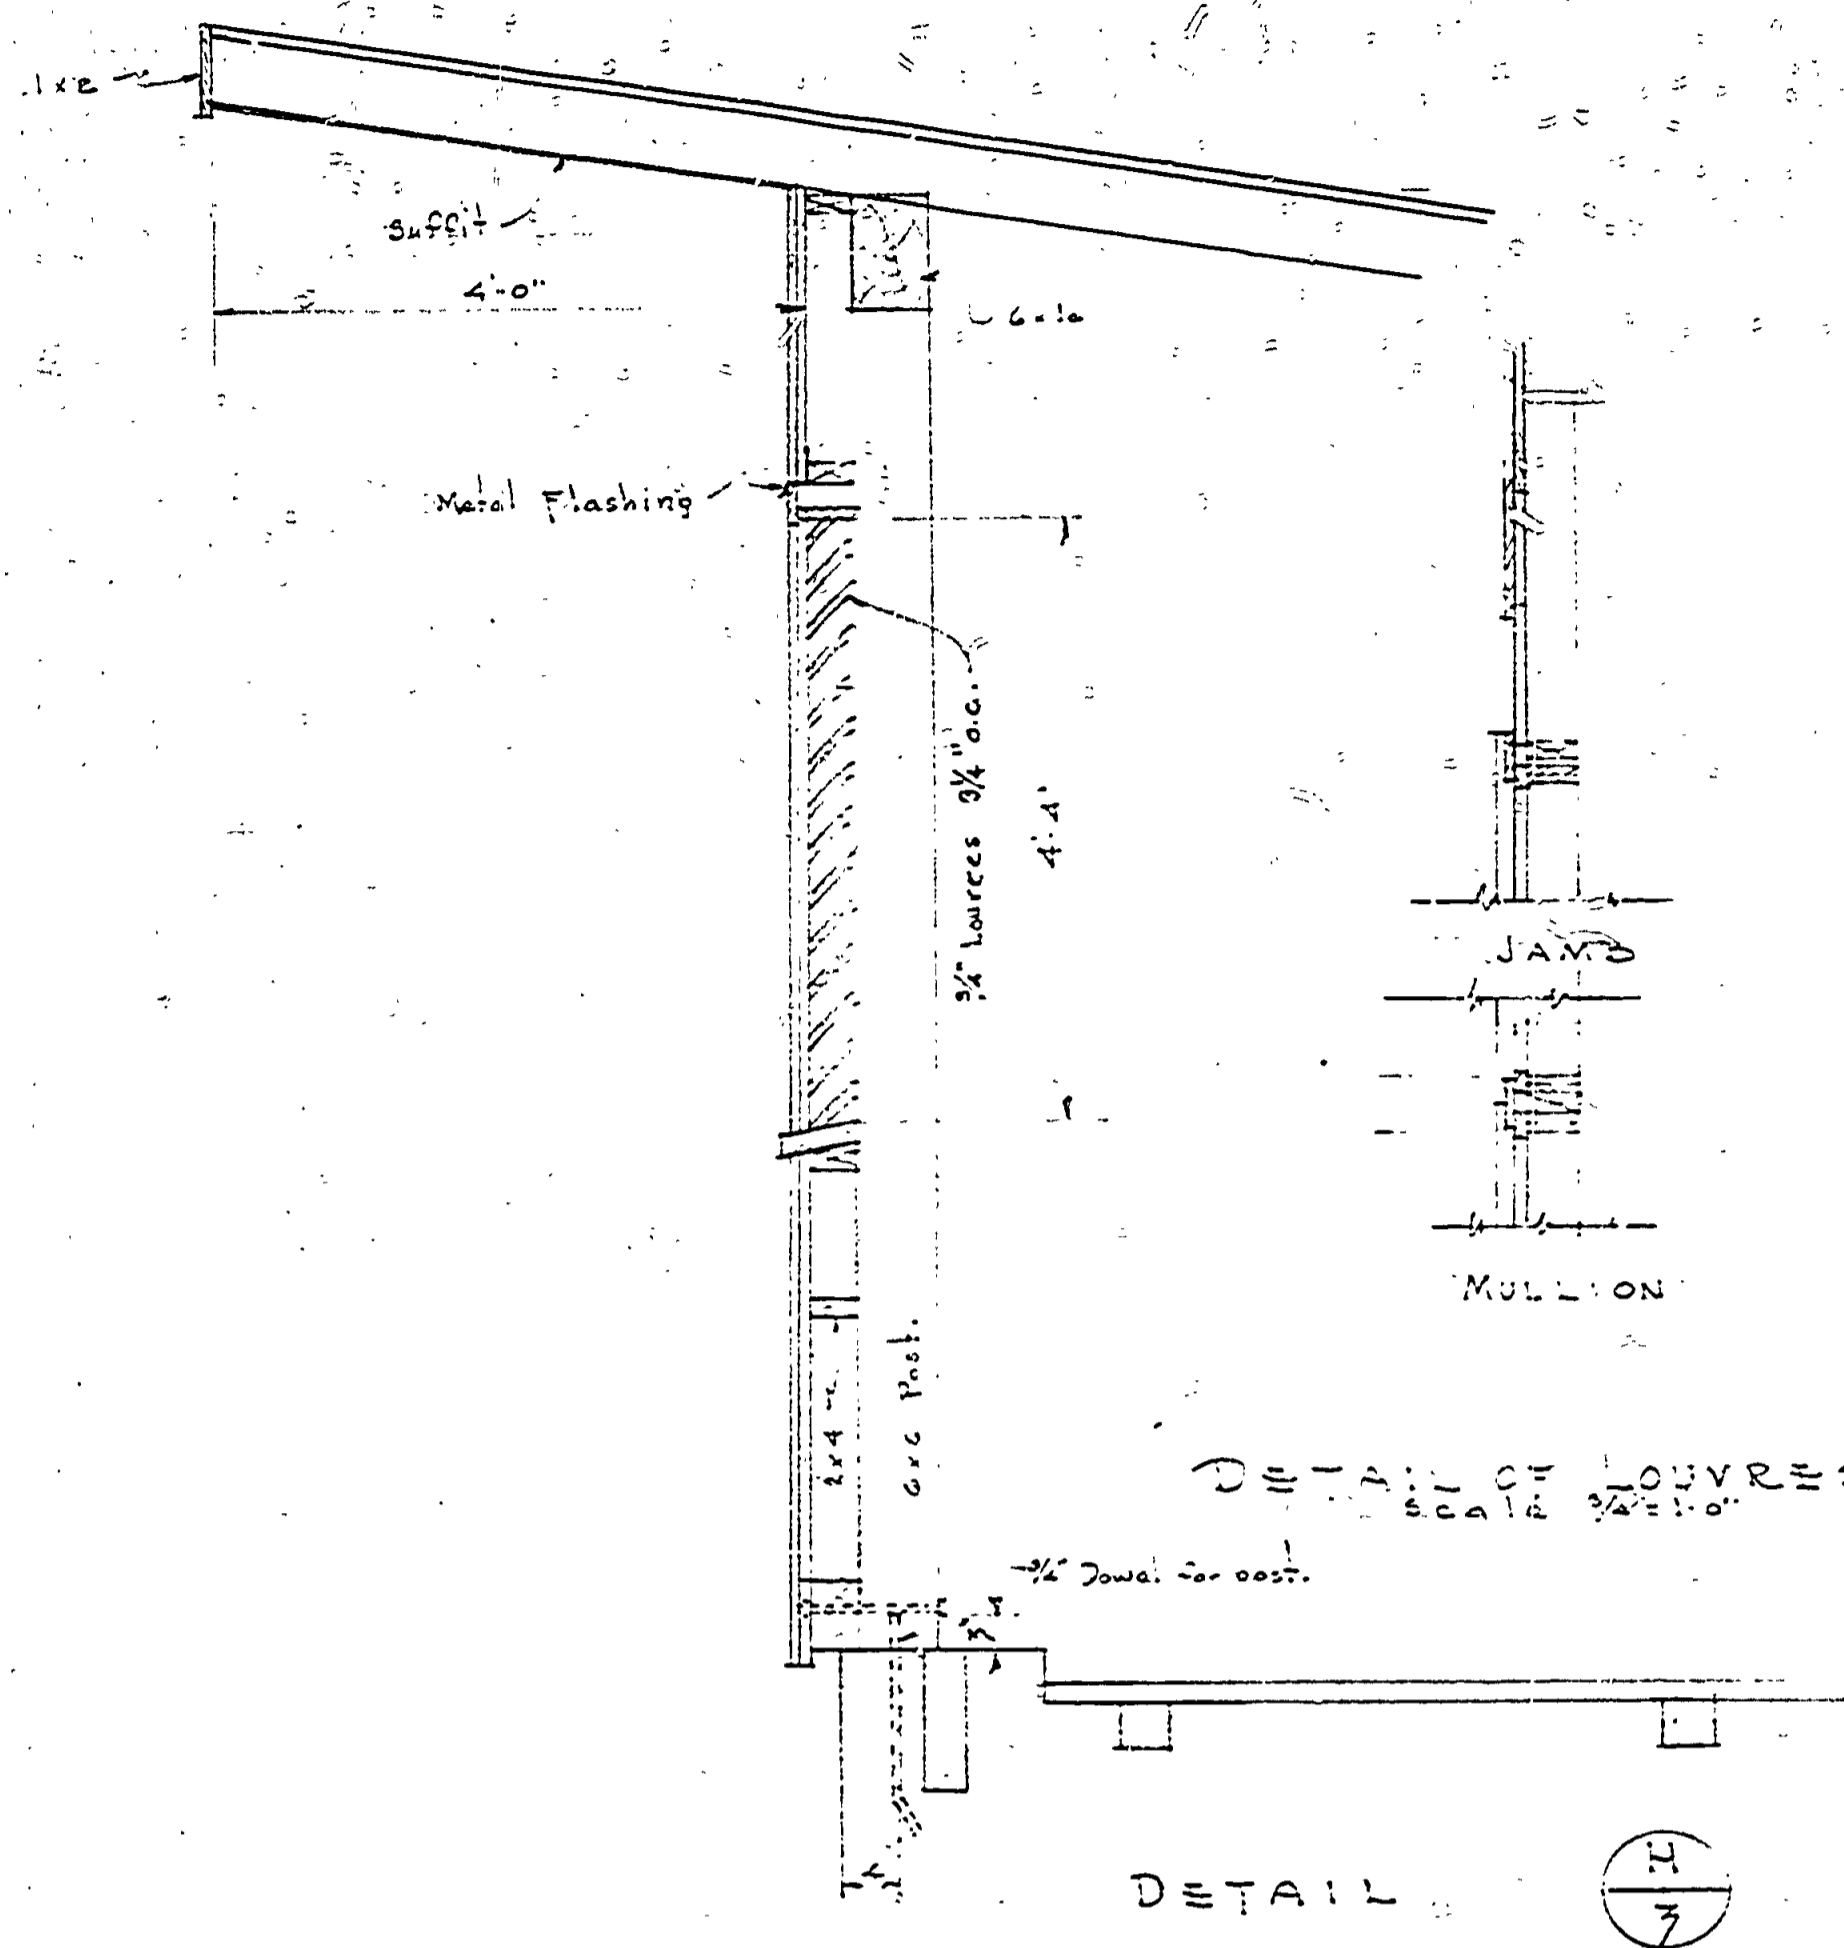
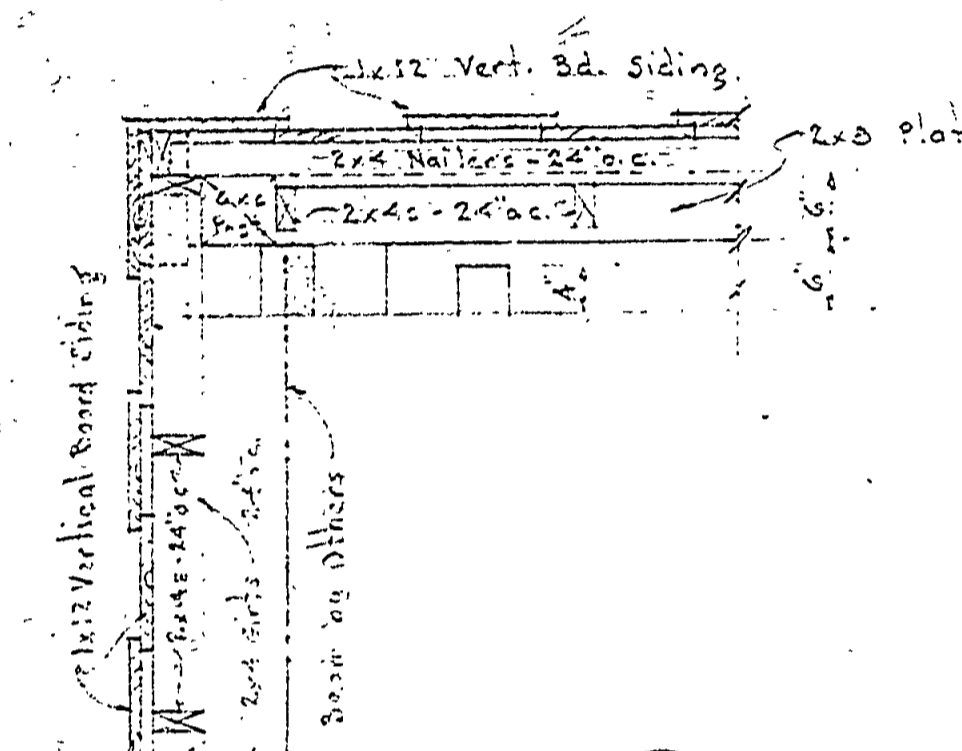
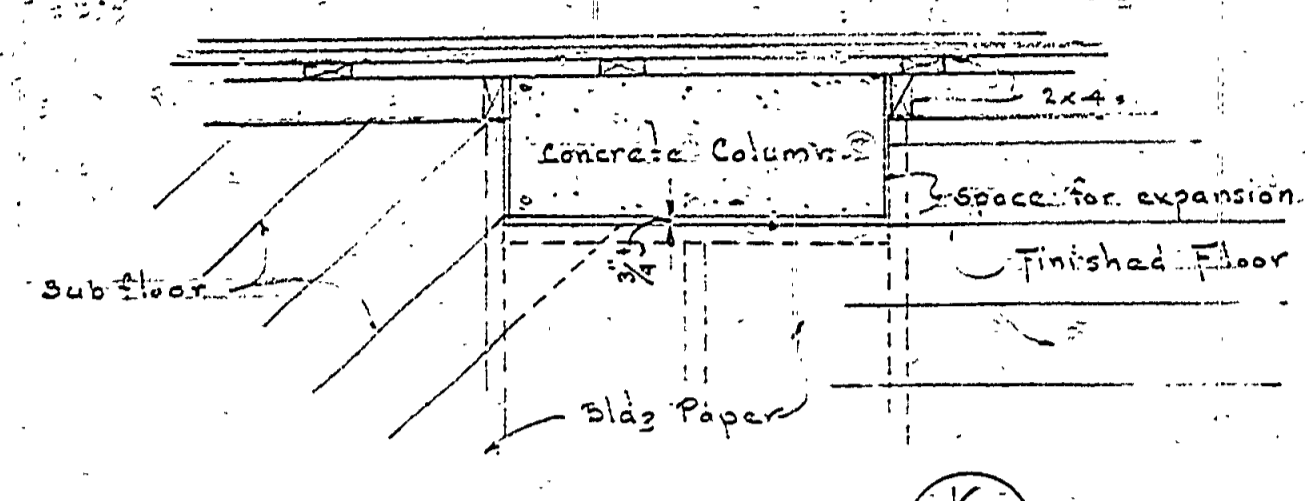


NO.	DATE	BY	REVISIONS		
			NO.	DATE	BY
1			4		
2			5		
3			6		

DATE	APPROVED BY	ASSISTANT CHIEF IN CHARGE OF DESIGN	DATE
6-20-57	<i>[Signature]</i>	<i>[Signature]</i>	6-20-57

REVIEWED BY SECTIONS	DATE
ARCHITECTURAL	
ENGINEERING	
LANDSCAPE	

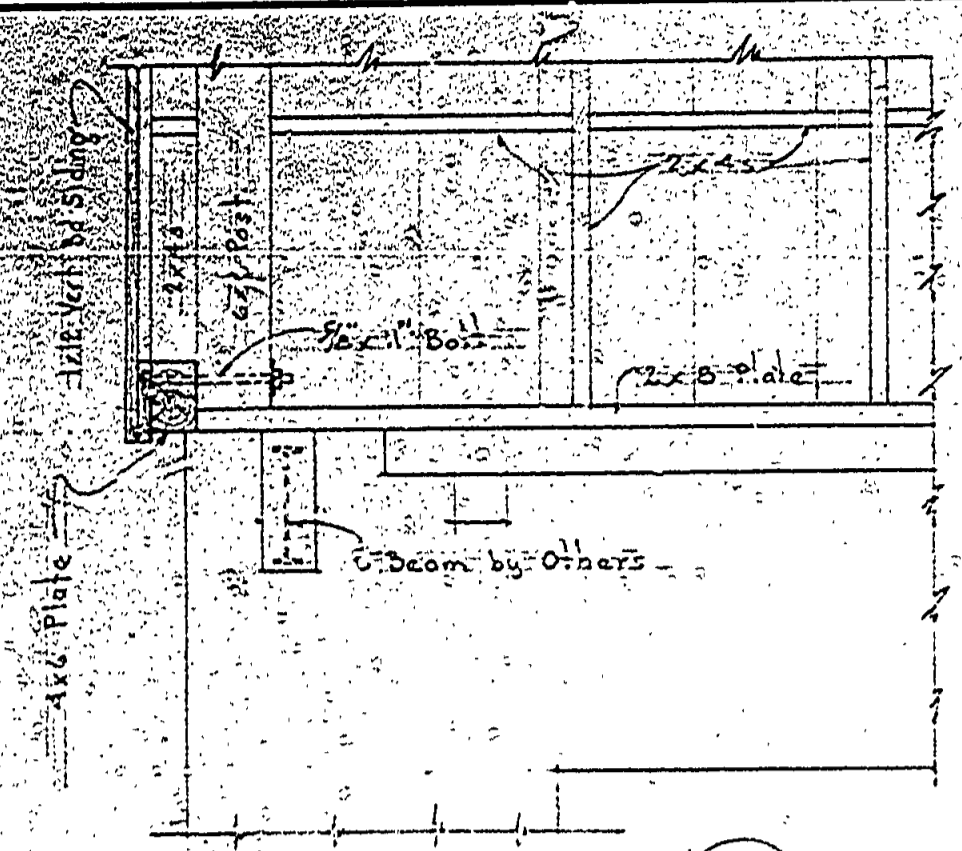

MICHIGAN DEPARTMENT OF CONSERVATION  
PARKS AND RECREATION DIVISION

PORCUPINE MOUNTAIN RECREATION AREA  
LOWER TERMINAL BUILDING.  
S2: L117

SHEET NO. 4 OF 4  
PLAN NO. A-112