


PLAN VIEW STAIR ABUTMENT
(SEE DETAIL OF RIGHT)
(AT DECK NO. 1)

DETAIL (WOOD DECK NO. 1)
1/2" = 1'-0"

DETAIL (WOOD DECK NO. 2)
1/2" = 1'-0"

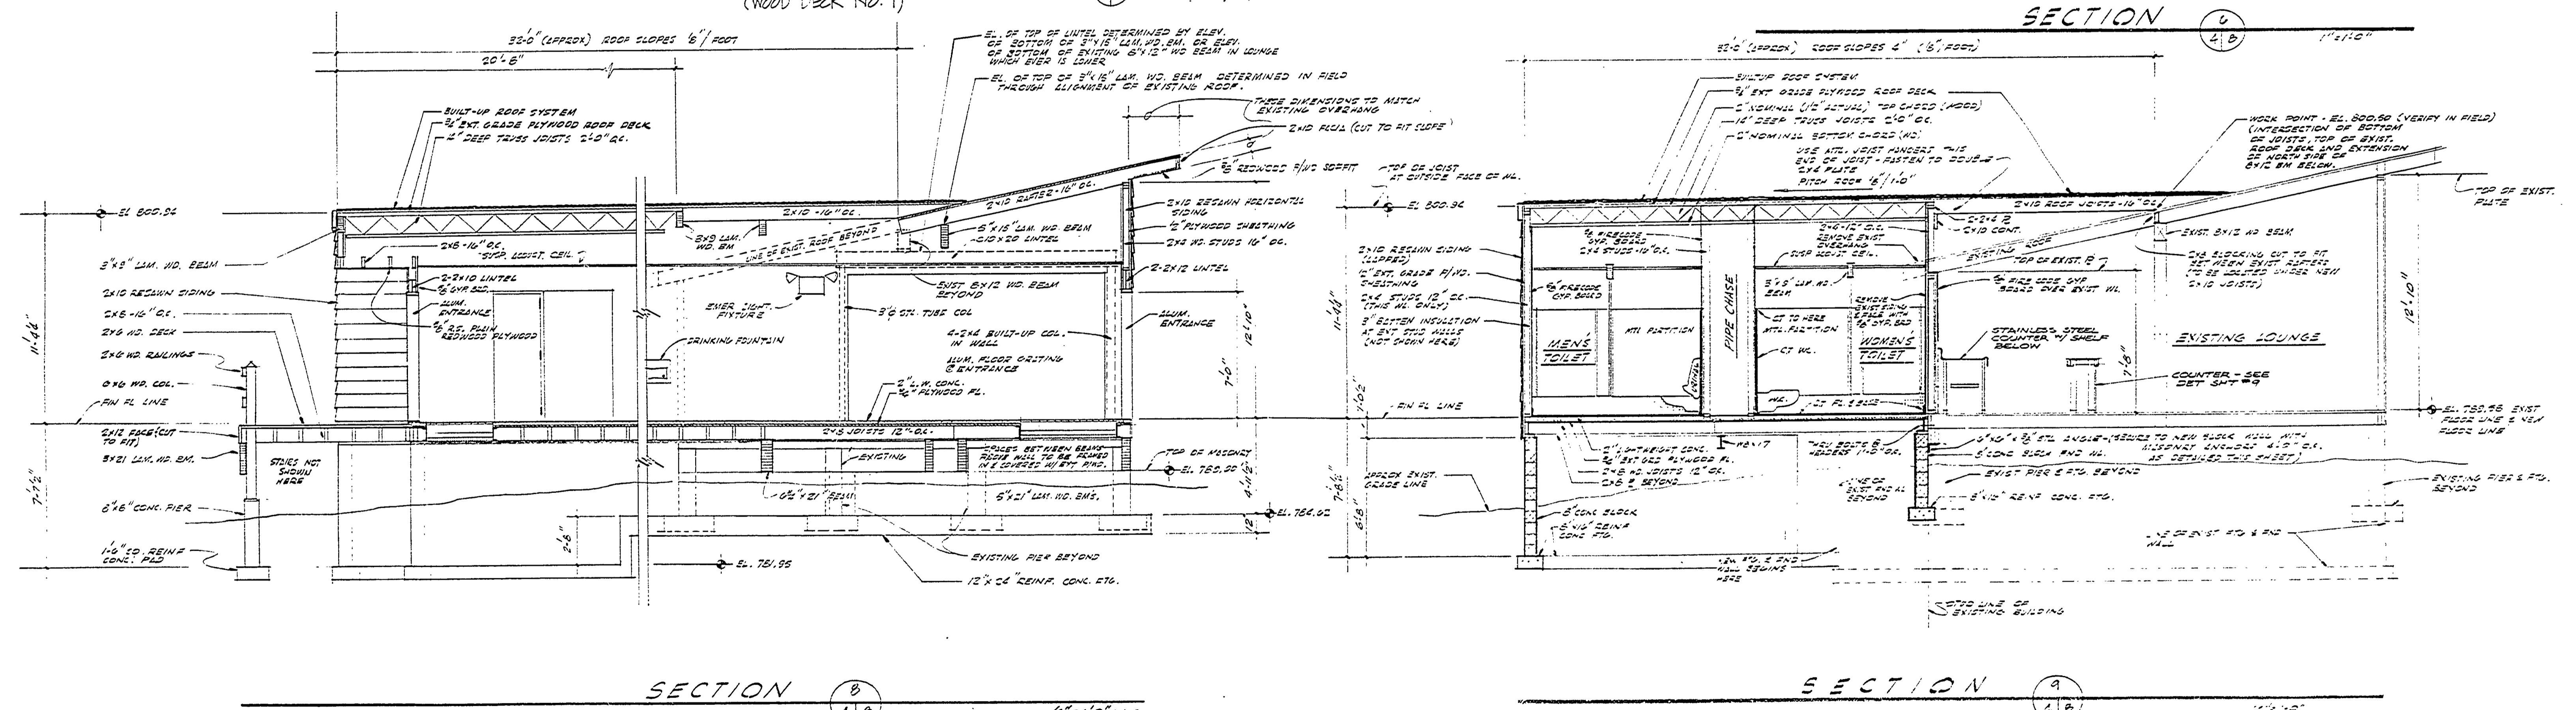

SECTION A-B
1/2" = 1'-0"

SECTION B-C
1/2" = 1'-0"

SECTION C-D
1/2" = 1'-0"

NOTE: ALL DETAILS TO BE SHOWN IN TOILETS TO BE BACKED BY 1/2" THICK EXTERIOR GRADE PLYWOOD.

SURVEYED BY	DRAWN BY J.A.C.	NO. 1	DATE 5/75	BY	REVISIONS	NO. 2	DATE	BY	REVISIONS	MICHIGAN DEPARTMENT OF NATURAL RESOURCES	SECTION & DETAILS	PROJECT NO. 26-1254
DESIGNED BY GRC/J.A.C.	CHECKED BY	NO. 3	DATE	BY	REVISIONS	NO. 4	DATE	BY	REVISIONS	PROJECT	SHEET 8 OF 15	PLAN NO. A-118

PROQUIN MOUNTAIN STATE PARK
AREA OR PARK
SKI CHALET ADDITION
PROJECT