


DRAWN BY	REVISIONS	
	NO.	DATE
TRACED BY	1	
	2	
CHECKED BY	3	
	4	
DATE	5	
	6	
APPROVED BY		
DATE	ASSISTANT CHIEF IN CHARGE OF DESIGN	
DATE	DATE	
REVIEWED BY SECTIONS		
ARCHITECTURAL		
ENGINEERING		
LANDSCAPE		

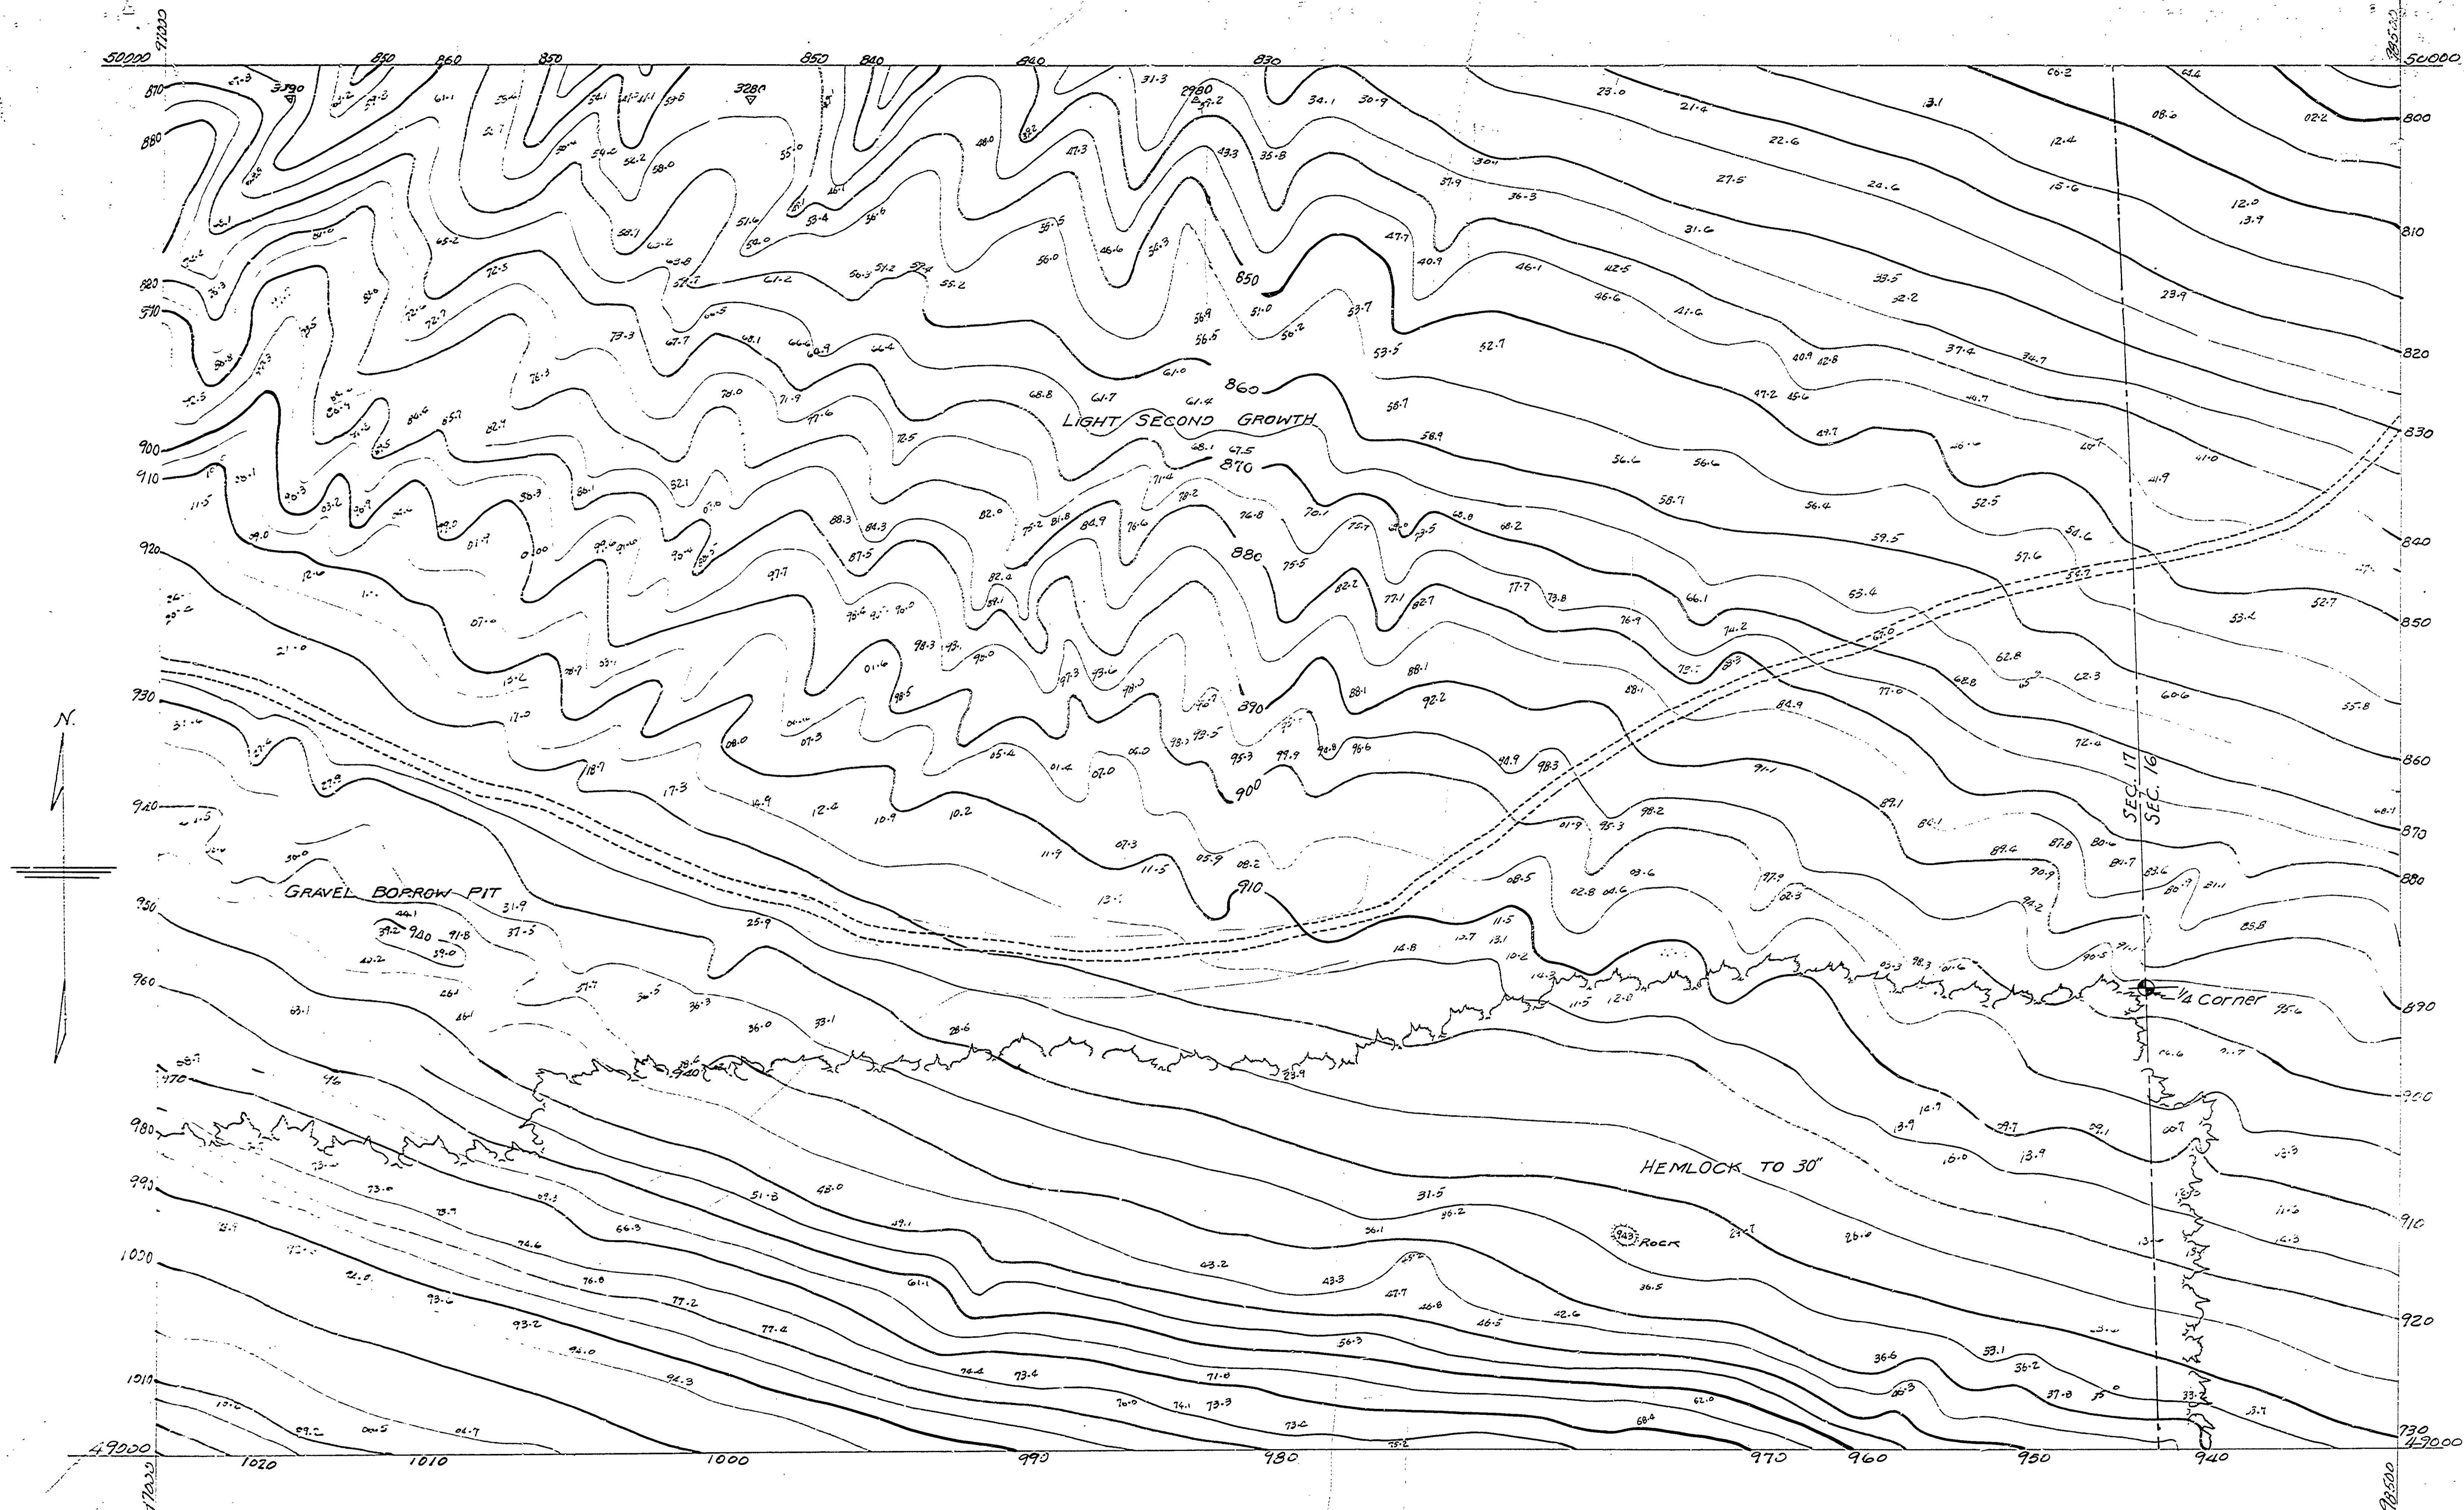

MICHIGAN
DEPARTMENT OF CONSERVATION
PARKS AND RECREATION DIVISION

PORCUPINE MOUNTAIN AREA
TOPOGRAPHY MAP
Scale 1" = 20'

SHEET NO. 7
OF 15
PLAN NO. E-104