


DRAWN BY	REVISIONS					
	DATE	BY	NO	DATE	BY	NO
TRACED BY	1		1		4	
CHECKED BY	2		2		5	
DATE	3		3		6	
REVIEWED BY SECTIONS		APPROVED BY		DATE		
ARCHITECTURAL		ASSISTANT CHIEF IN CHARGE		DATE		
ENGINEERING		OF DESIGN				
LANDSCAPE						

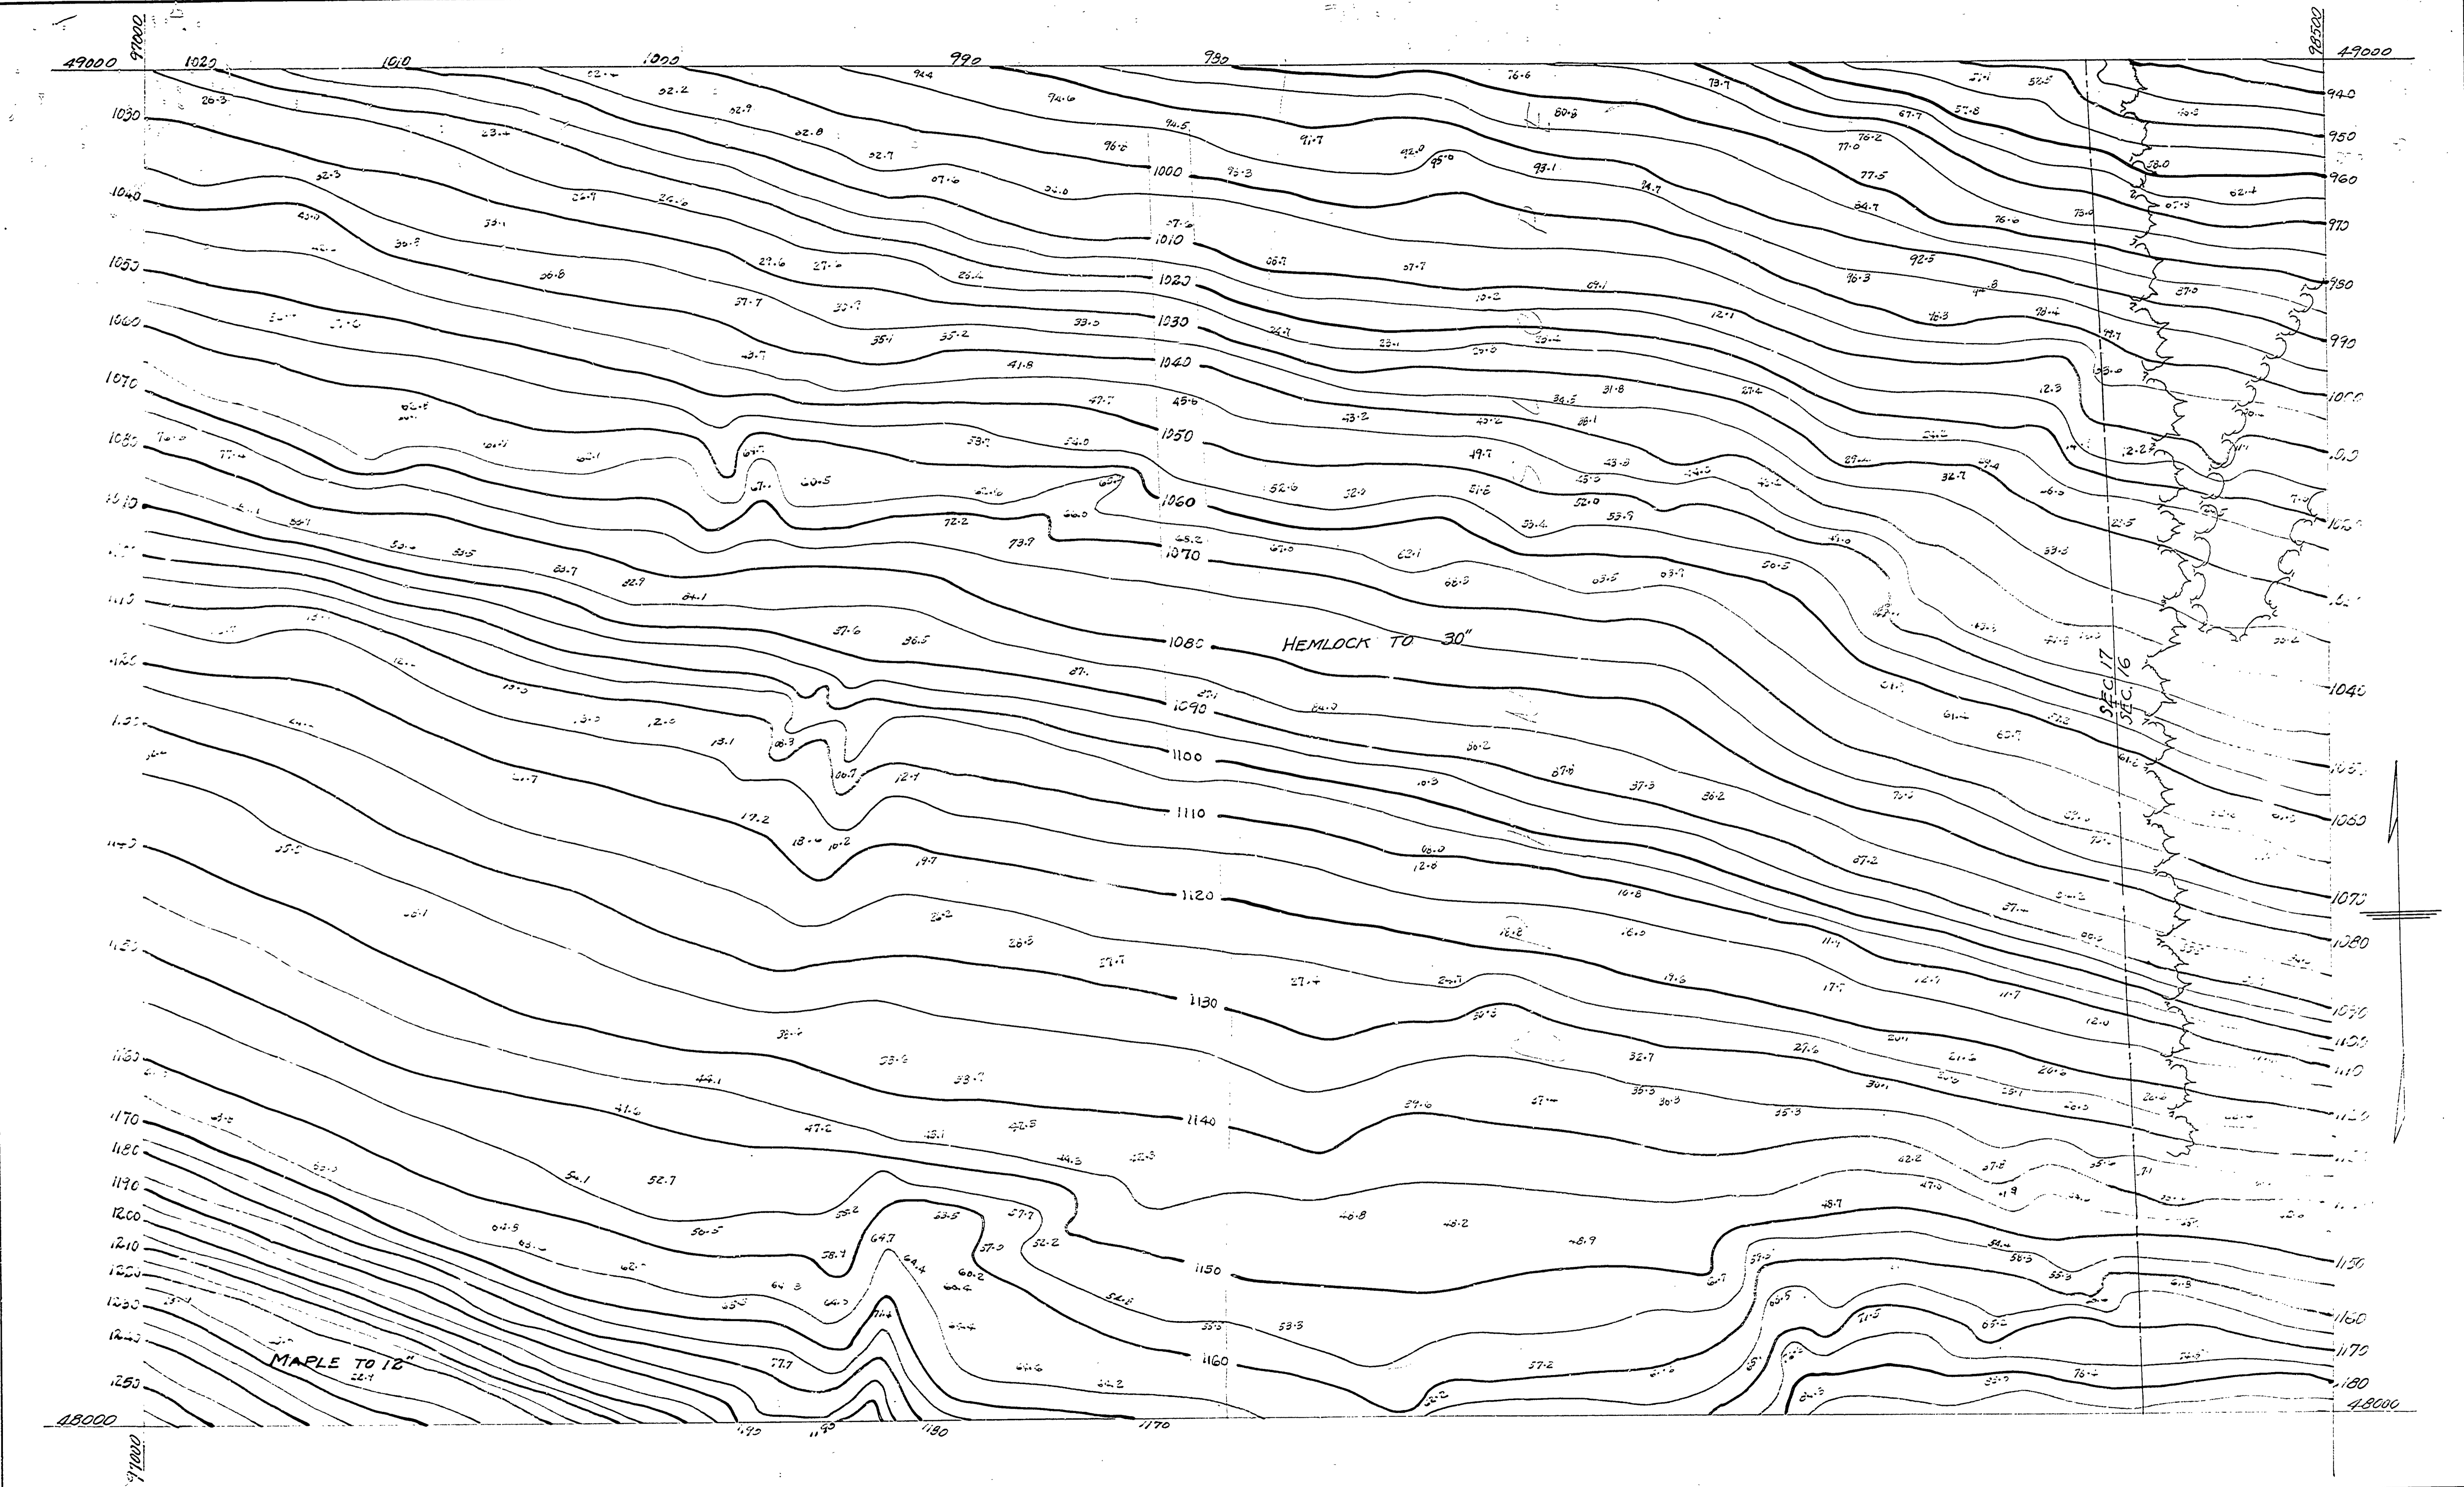

MICHIGAN
DEPARTMENT OF CONSERVATION
PARKS AND RECREATION DIVISION

PORCUPINE MOUNTAIN AREA
TOPOGRAPHY
MAP
Scale 1" = 50'

SHEET NO. 10
OF 15

PLAN NO.
E-104