


DATE	14 March 1951
CHECKED BY	K.E.B.
TRACED BY	K.E.B.
DRAWN BY	K.E.B.
REVIEWED BY SECTIONS	ARCHITECTURAL: J.T.R. 3-11-51 ENGINEERING: H.C.M. 24 Mar 51 LANDSCAPE: J.T.R. 3-21-51
APPROVED BY	DATE: 3-11-51
ASSISTANT CHIEF IN CHARGE	OF DESIGN DATE: 3-21-51
NO. DATE BY	1 2 3
REVISIONS	4 5 6
DATE BY	

MASS DIAGRAM

SCALES: HOR. 1" = 200 FT.
VER. 1" = 200 CU. YD.

CUBIC YARDS

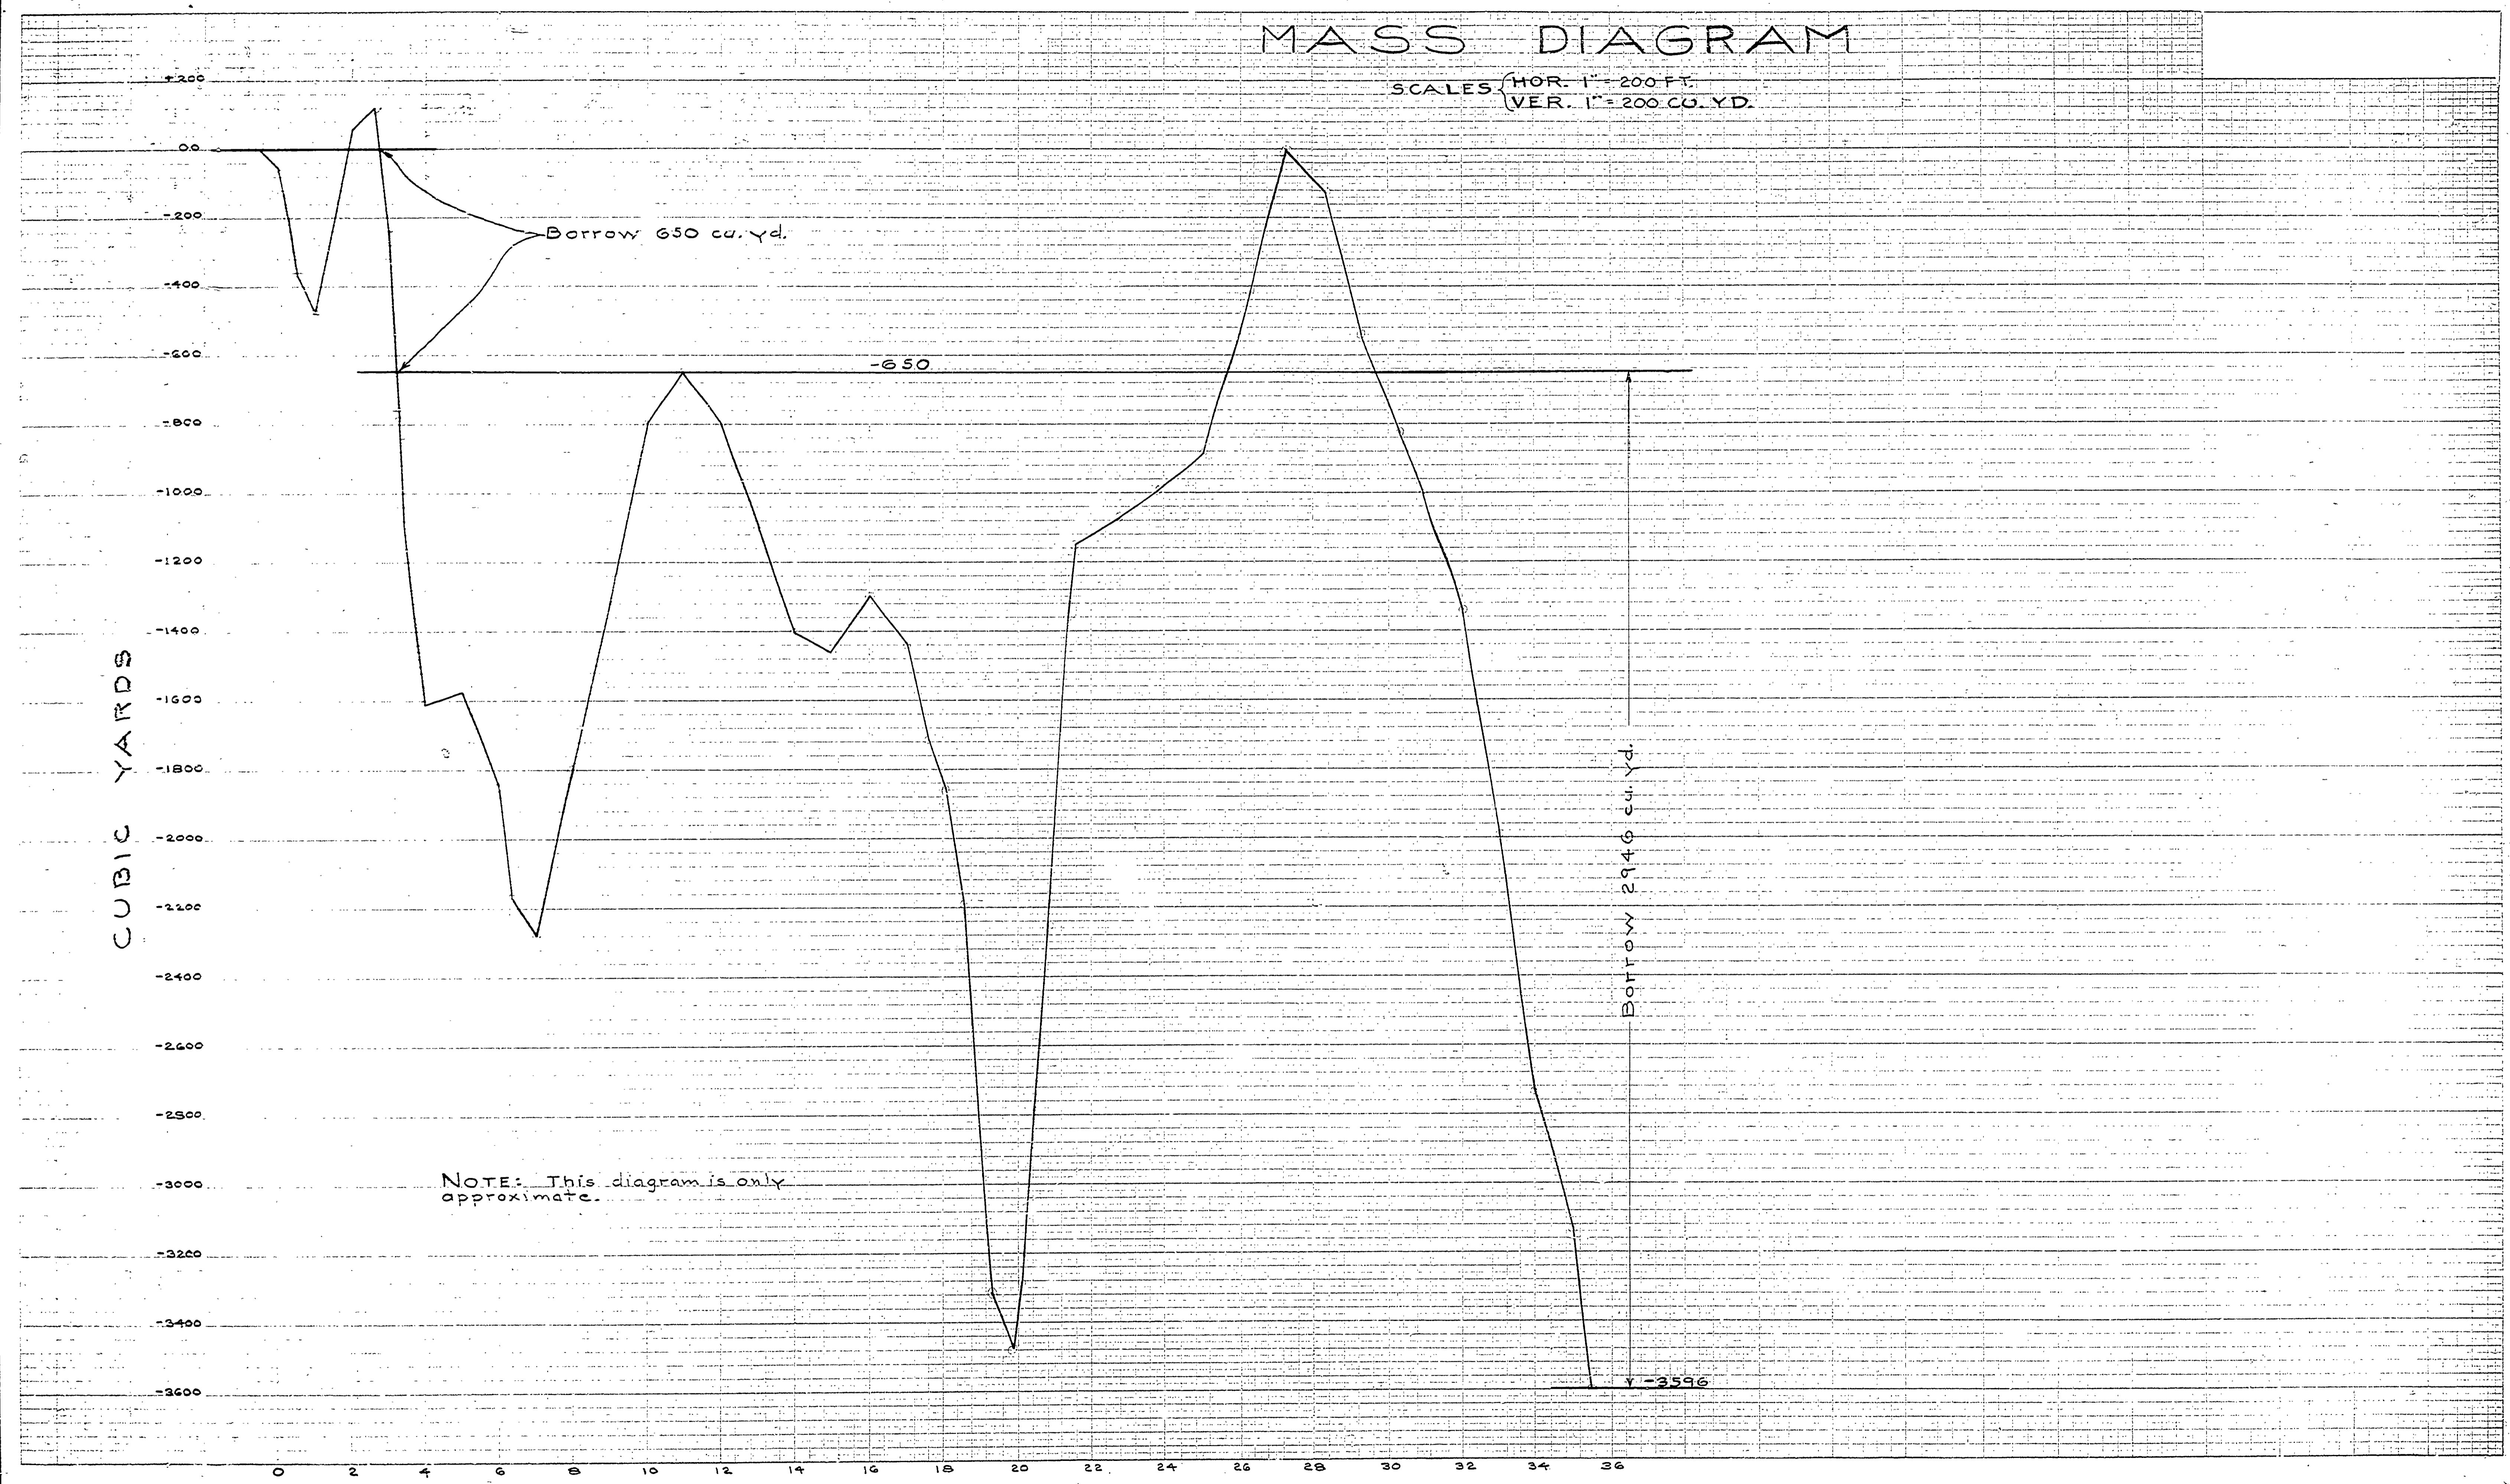

NOTE: This diagram is only approximate.

MICHIGAN
DEPARTMENT OF CONSERVATION
PARKS AND RECREATION DIVISION

PORCUPINE MTS. STATE PARK
PROPOSED ROAD TO ESCARPMENT LOOKOUT
SCALE: AS SHOWN

SHEET
NO. 5
OF 5

PLAN NO.
E-106