



NO.	DATE	BY	REVISIONS
1	3/18/53	J.R.	AS CALLED FOR ON PLANS
2			
3			
4			
5			
6			

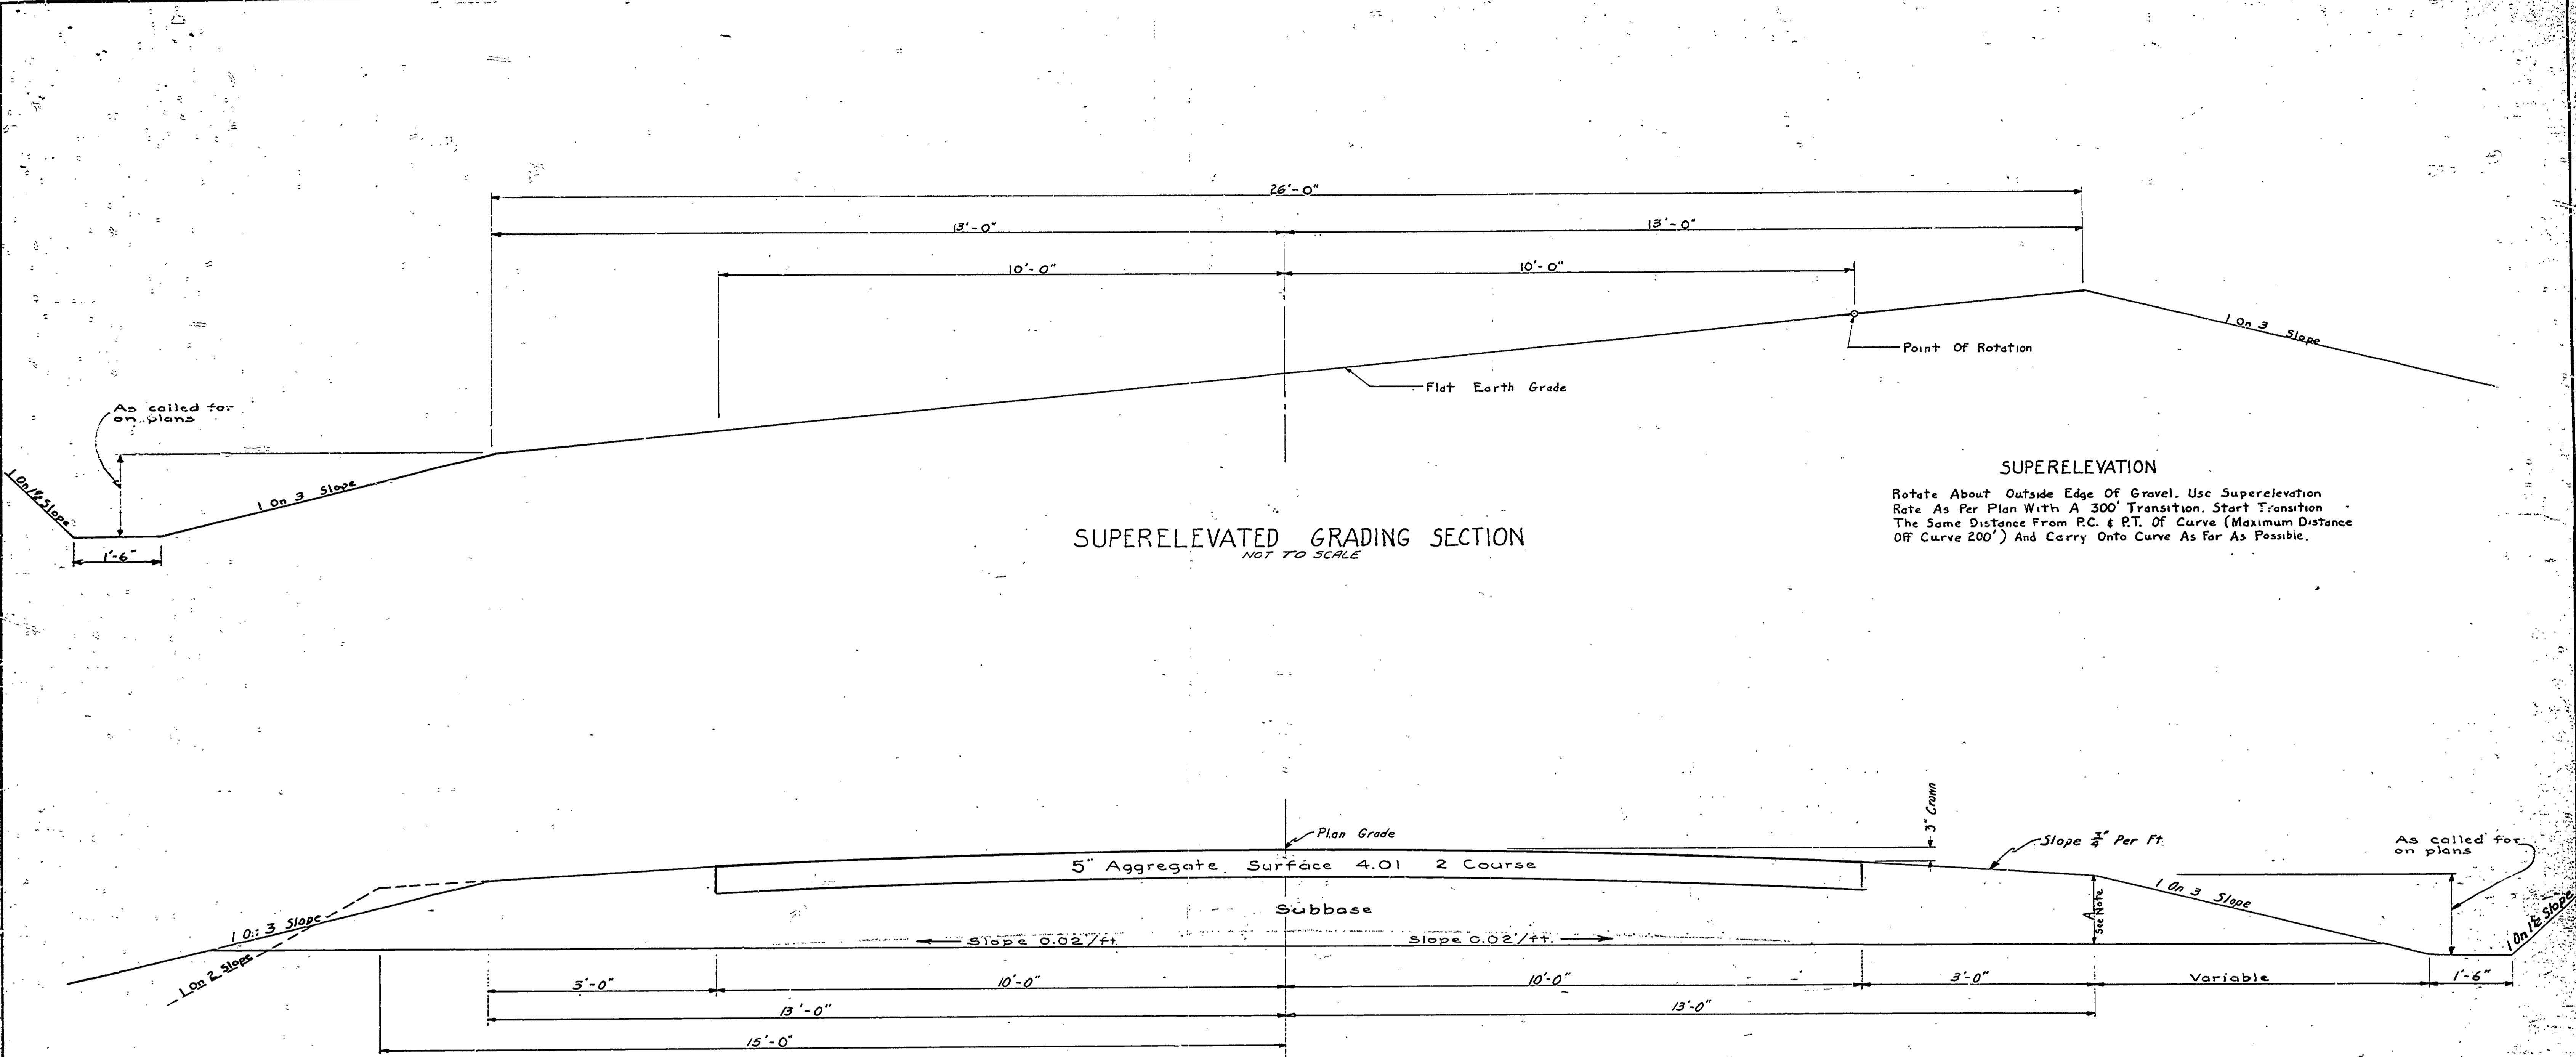

**SUPERELEVATED GRADING SECTION**  
NOT TO SCALE

**SUPERELEVATION**  
Rotate About Outside Edge Of Gravel. Use Superelevation Rate As Per Plan With A 300' Transition. Start Transition The Same Distance From P.C. & P.T. Of Curve (Maximum Distance Off Curve 200') And Carry Onto Curve As Far As Possible.

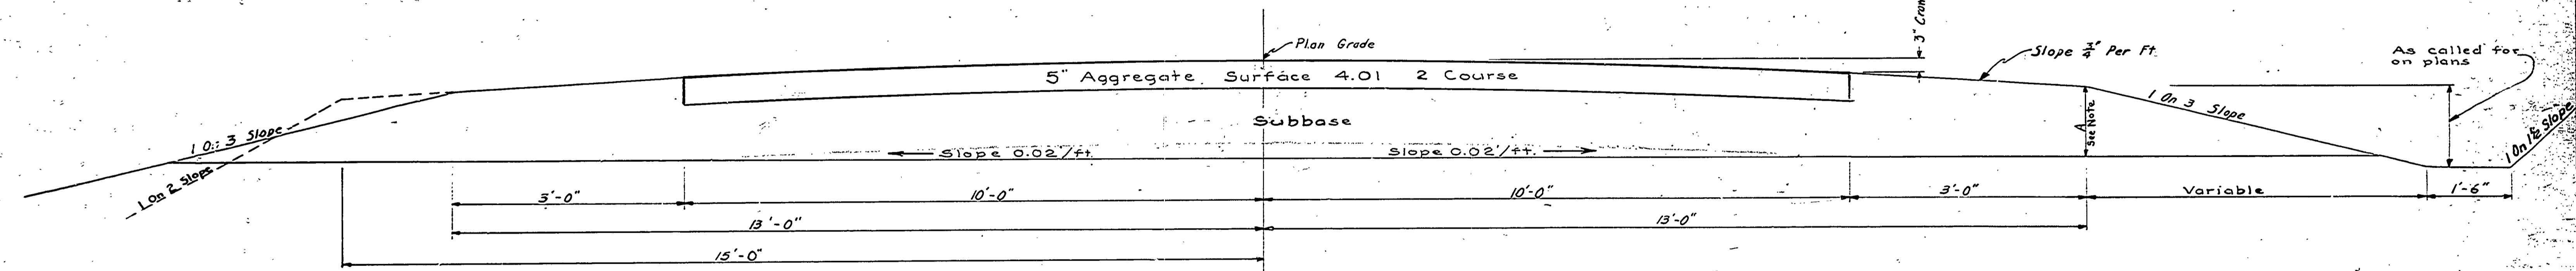

**TYPICAL SECTION**  
NOT TO SCALE

Note: From Sta. To Sta. A'

DATE	BY	REVIEWED BY SECTIONS	DATE	APPROVED BY	OF DESIGN	DATE
3 March 1953	J.R.	ARCHITECTURAL ENGINEERING LANDSCAPE	12-19-53	J.R.	ASST. CHIEF IN CHARGE	2-30-53

MICHIGAN DEPARTMENT OF CONSERVATION  
PARKS AND RECREATION DIVISION

PORCUPINE MOUNTAINS STATE PARK  
SOUTH BOUNDARY ROAD

SHEET NO. 2 OF

PLAN NO. E-109

Base Spec