
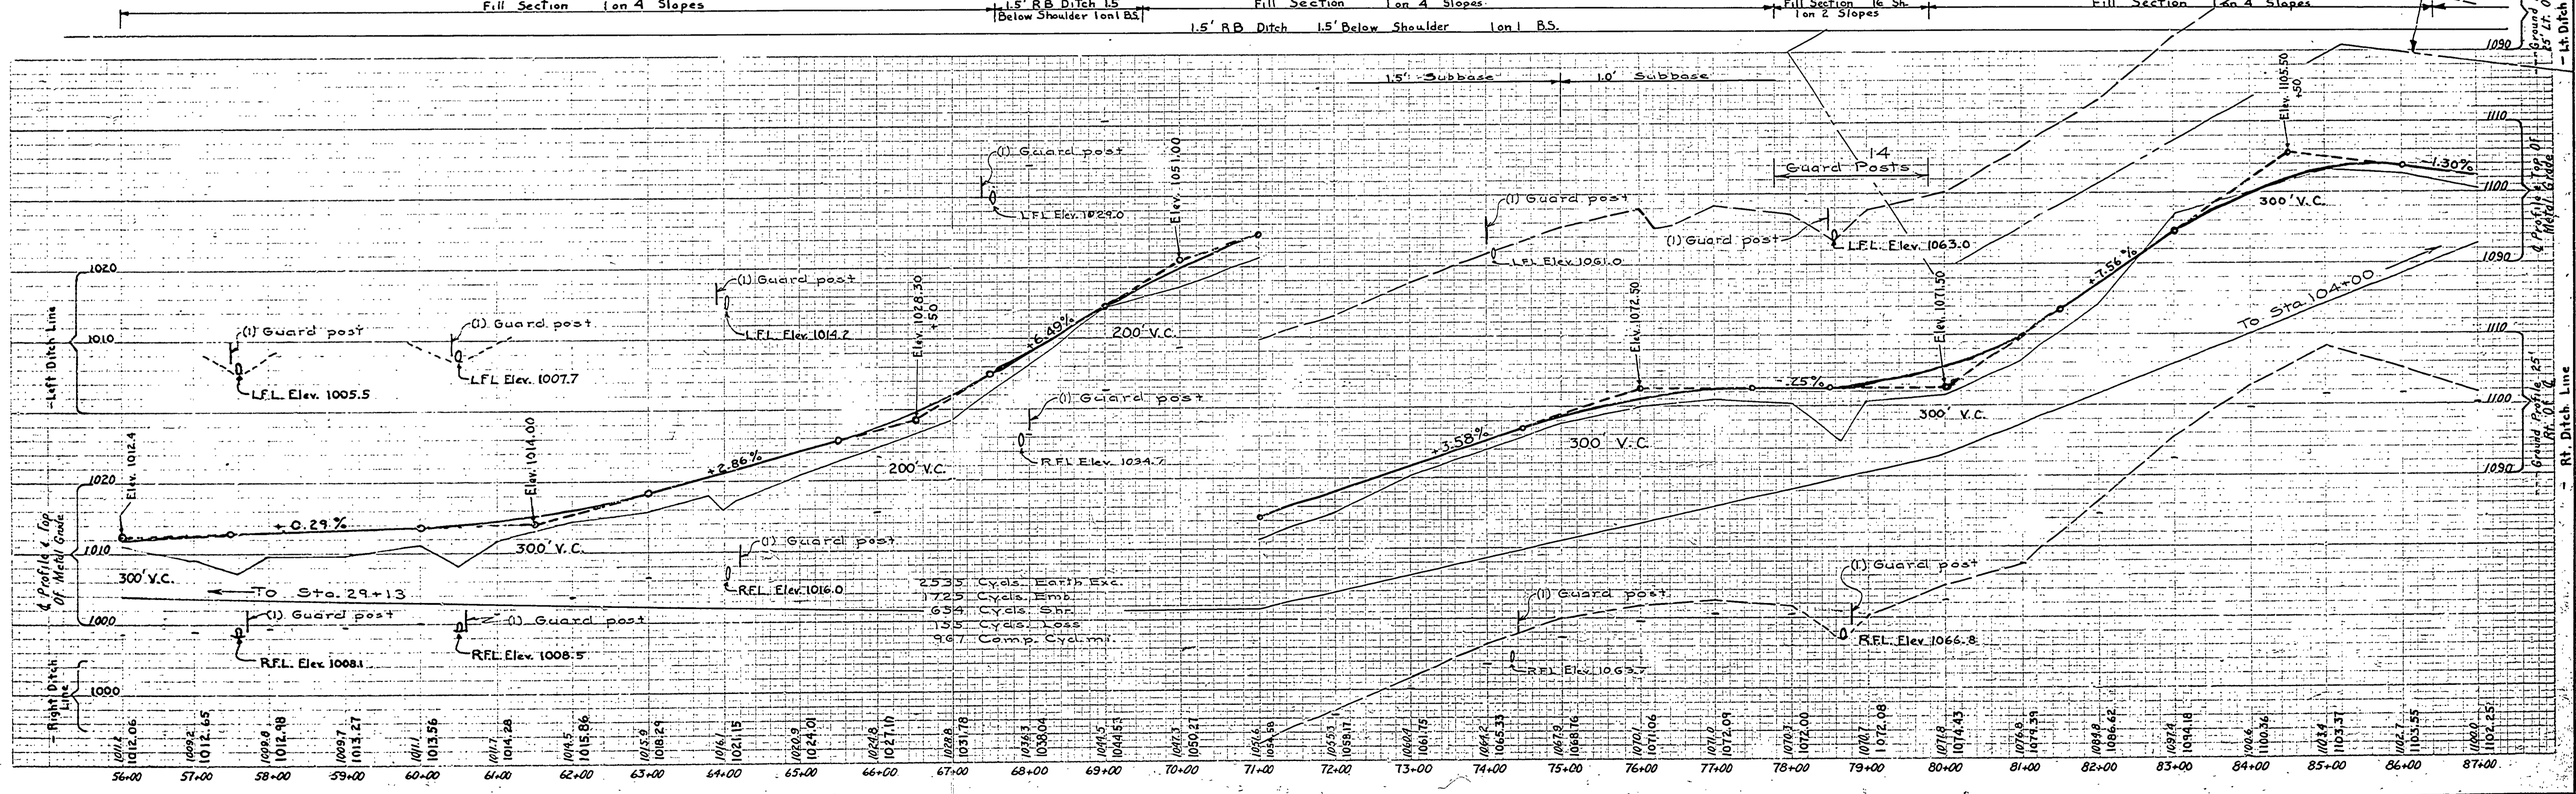


NO.	DATE	BY	REVISIONS
1			
2			
3			
4			
5			
6			

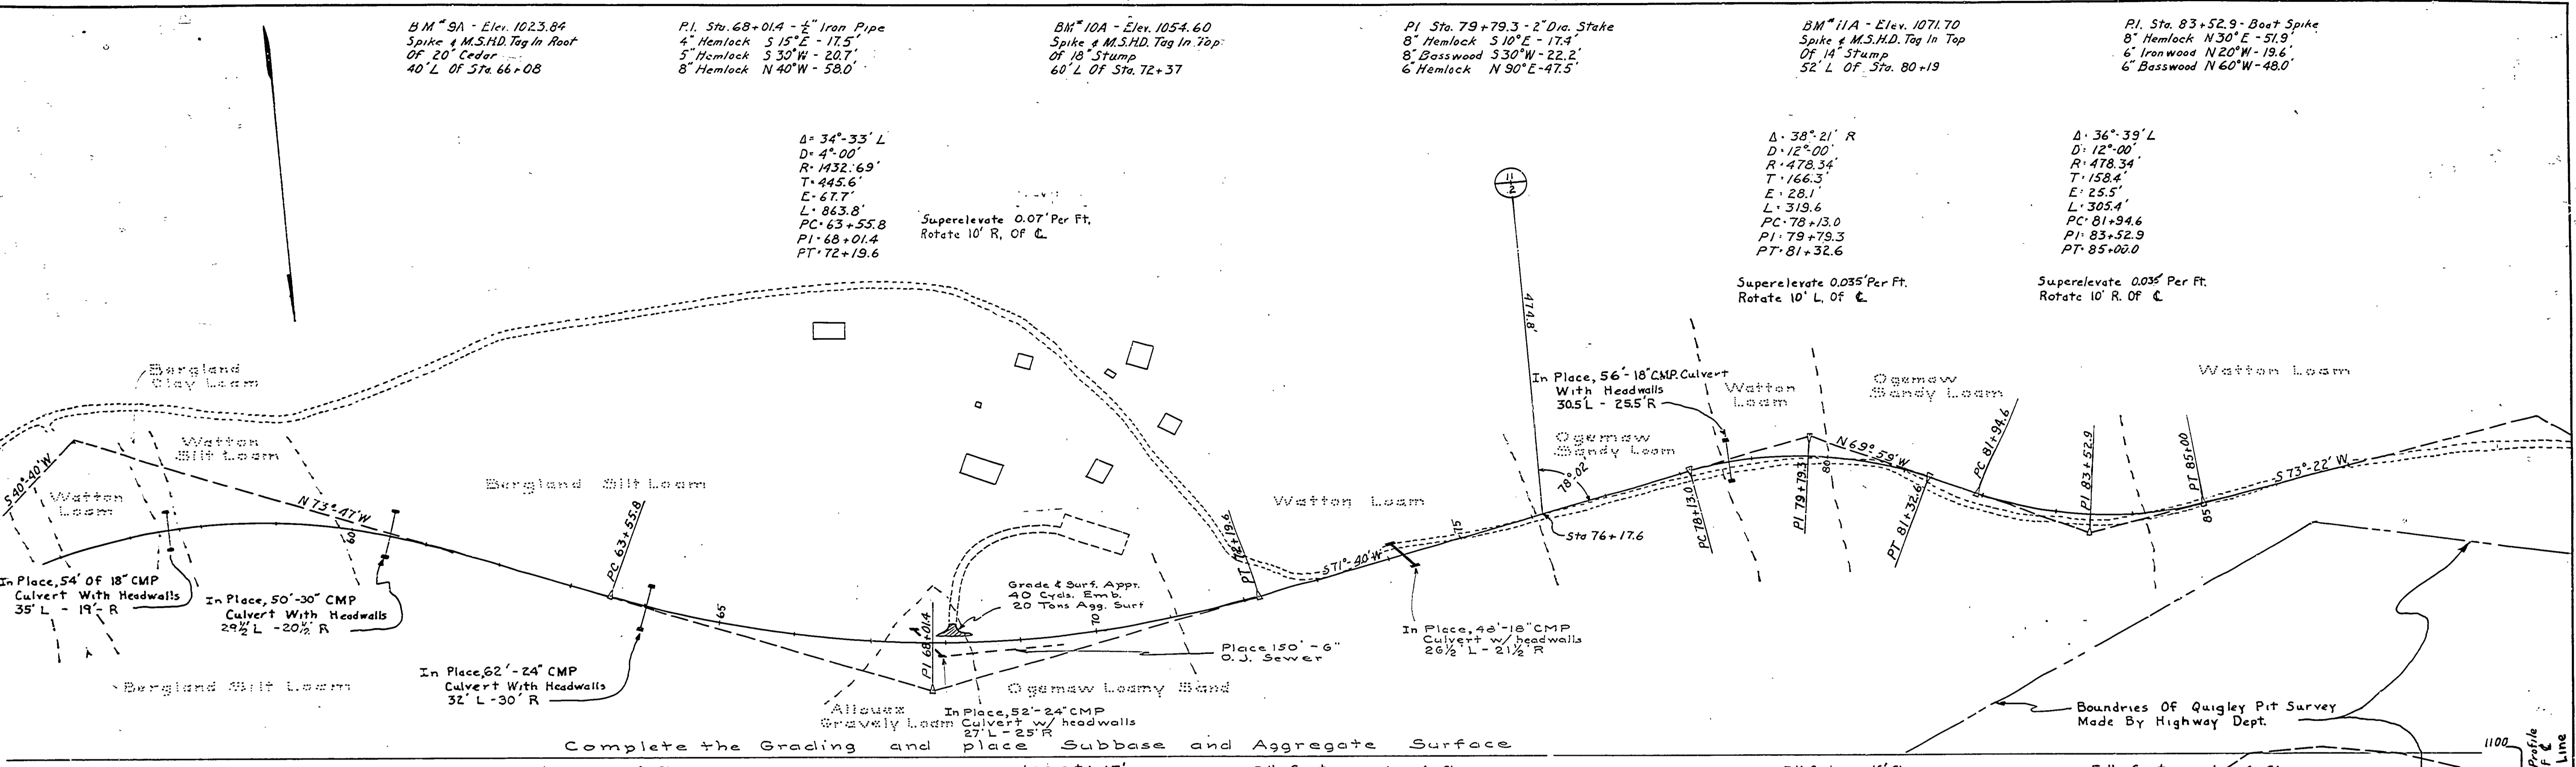

DATE	BY	REVIEWED BY SECTIONS	DATE	APPROVED BY
11 Jan. 1953	P.H.G.	J.R.R. ARCHITECTURAL H.C.M. ENGINEERING J.R.R. LANDSCAPE	11-29-53 11-29-53 11-29-53	J.R.R. ASSISTANT CHIEF IN CHARGE