


REVISIONS	DATE	BY
4		
5		
6		

REVIEWED BY SECTIONS	DATE	APPROVED BY
ARCHITECTURAL		
ENGINEERING		
LANDSCAPE		

NO.	DATE	BY
1		
2		
3		

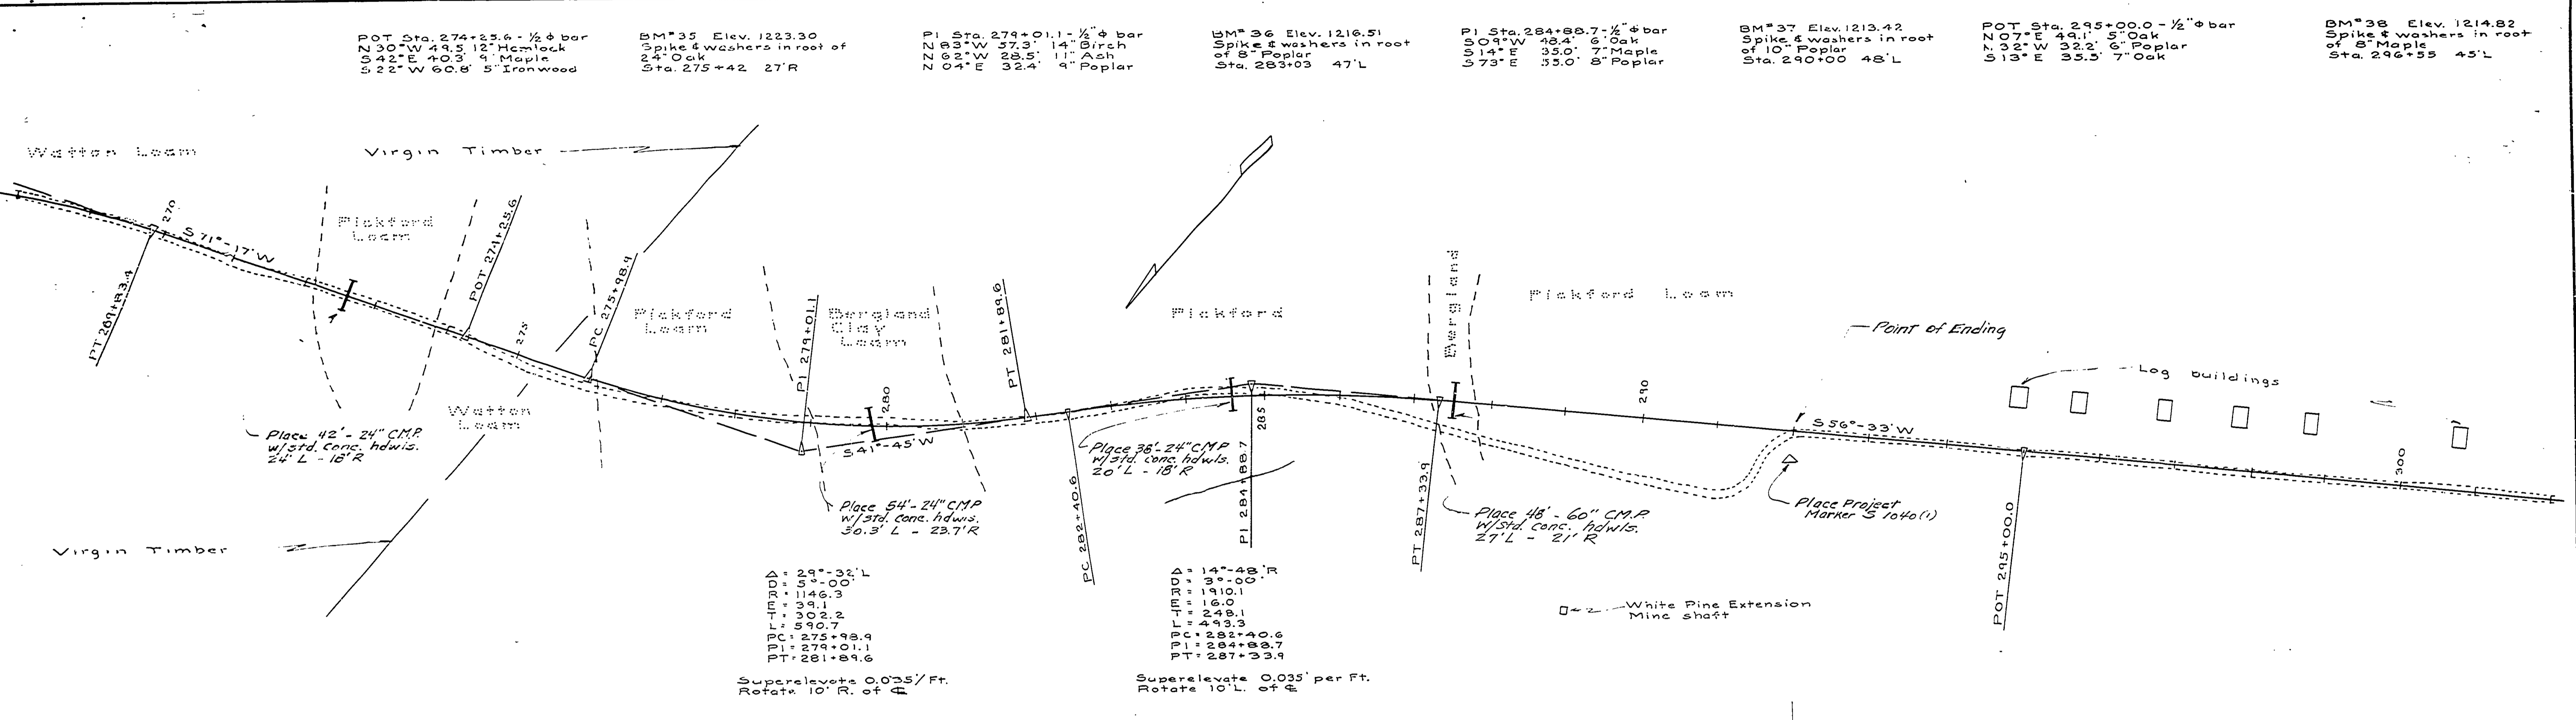

1.5' R.B. Ditch 1.5' Below shoulder 1 on 1 B.S.	Fill Section 1 on 4 Slope	Fill Section 16' Shoulder 1 on 2 Slope	1.5' R.B. Ditch 1.5' Below shoulder 1 on 1 B.S.
---	---------------------------	--	---

