





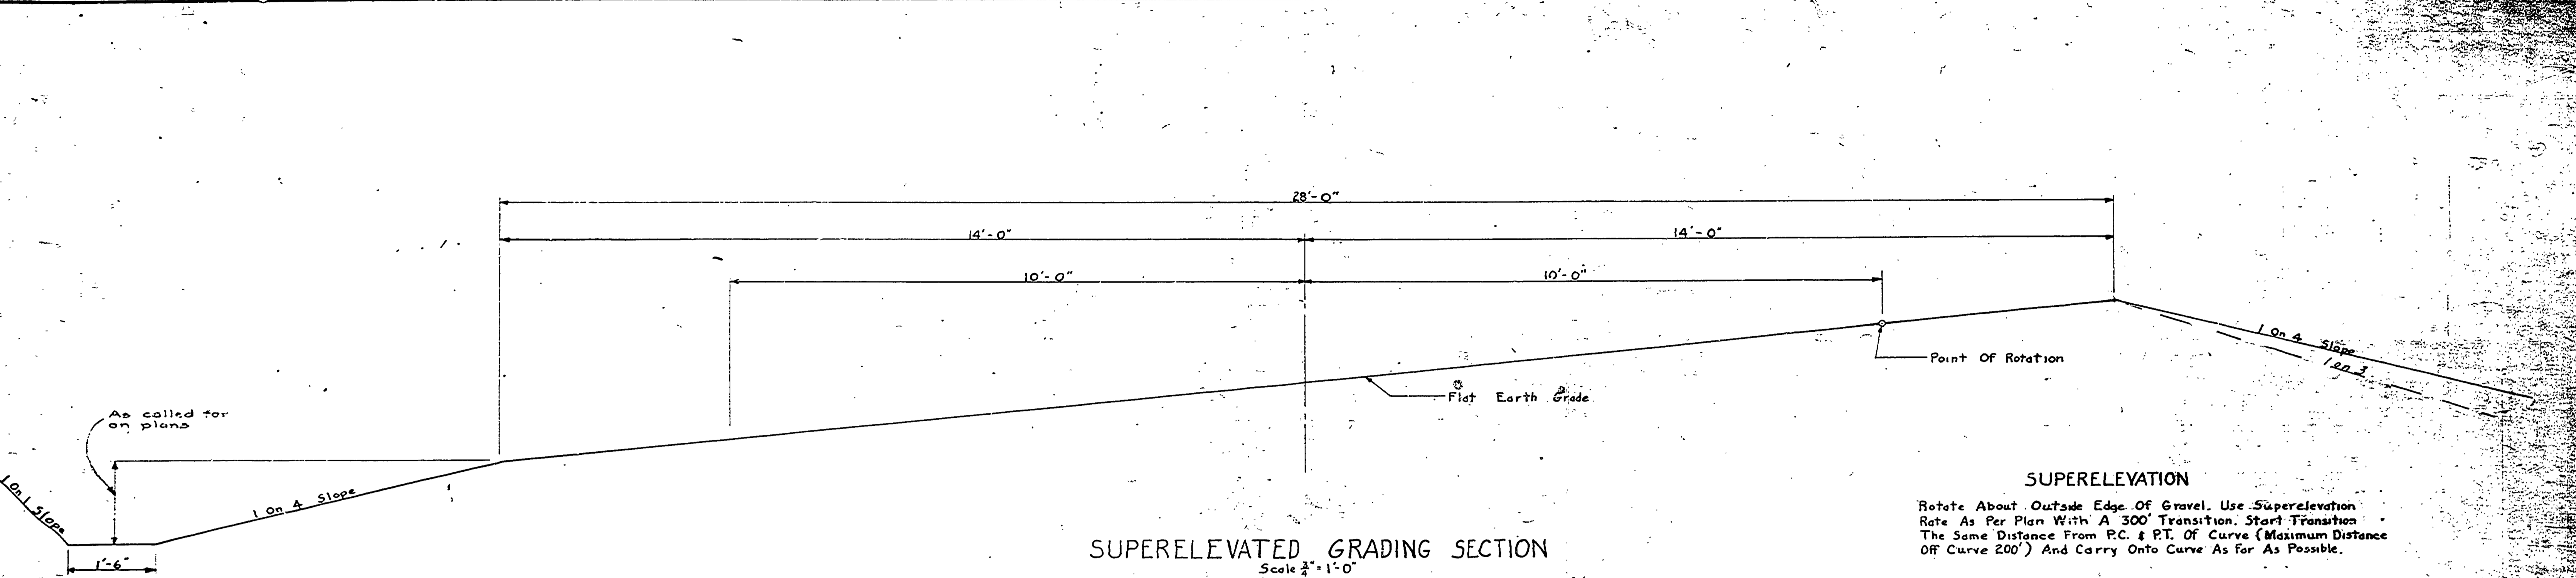

**SUPERELEVATION**  
Rotate About Outside Edge Of Gravel. Use Superlevation Rate As Per Plan With A 300' Transition. Start Transition The Same Distance From P.C. & P.T. Of Curve (Maximum Distance Off Curve 200') And Carry Onto Curve As Far As Possible.

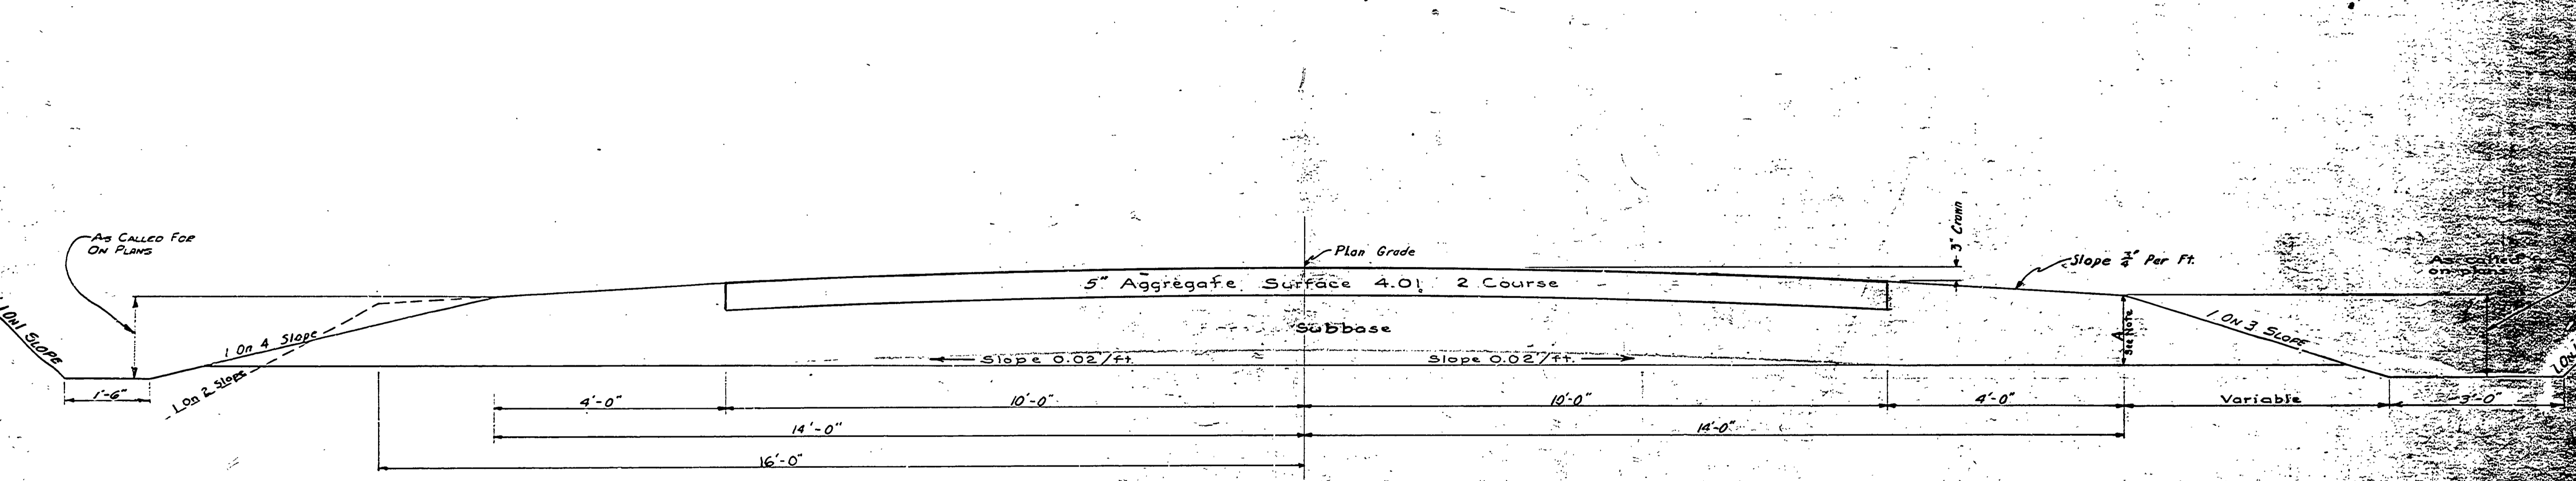

Note: From Sta. 292+00 To Sta. 37+00 A-1-6

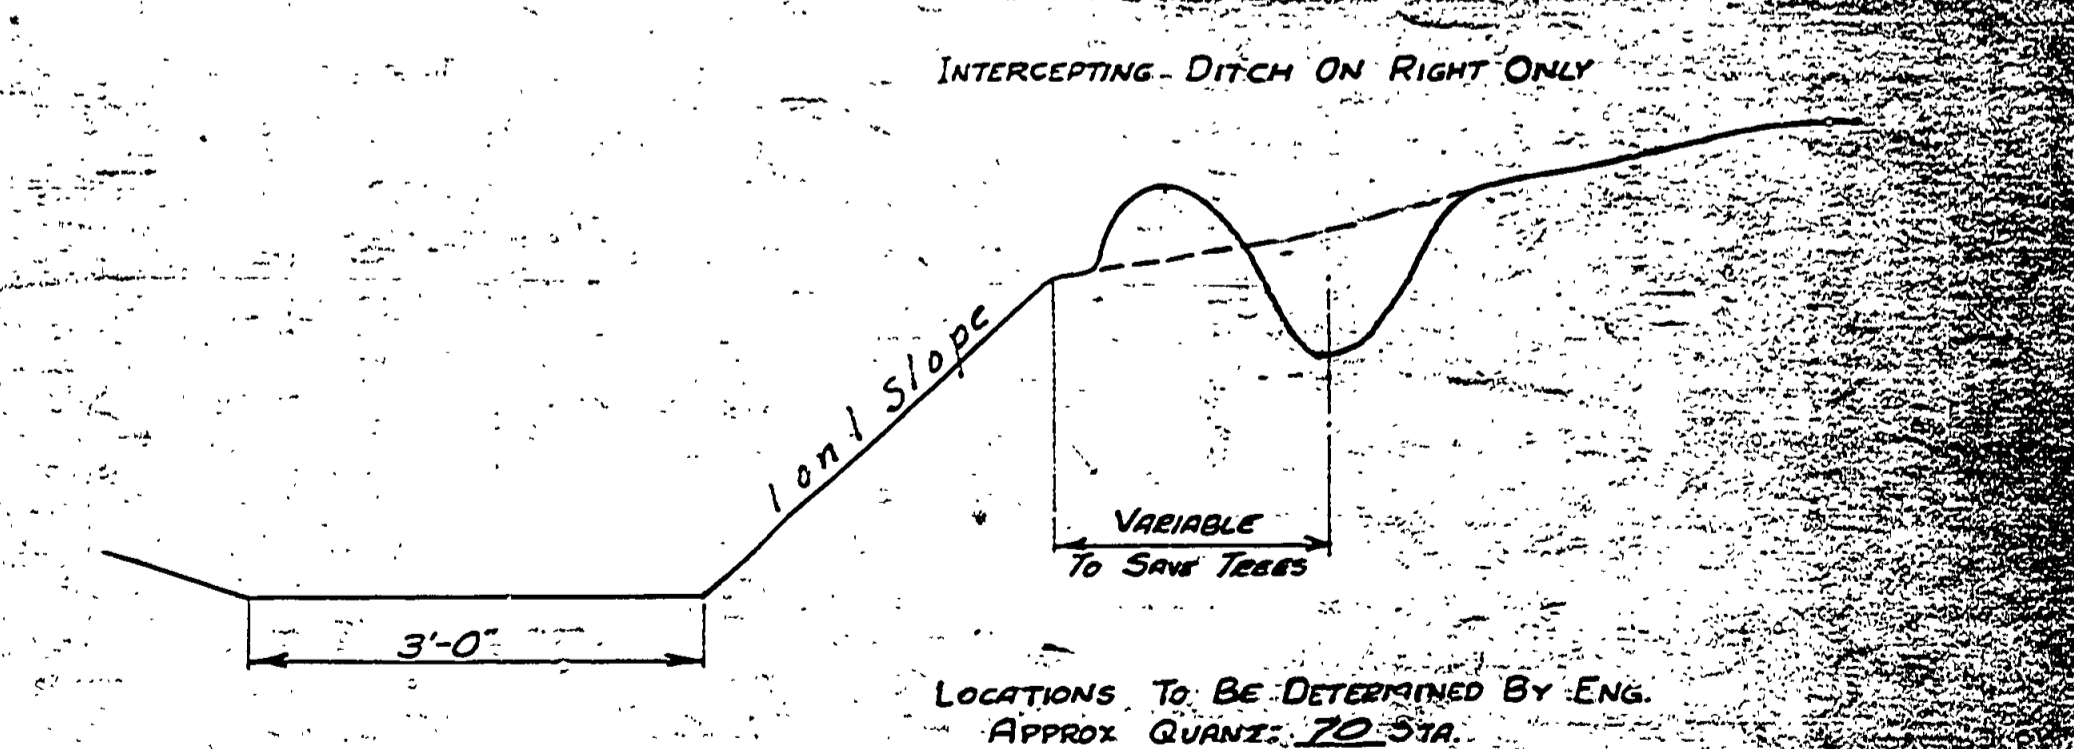

LOCATIONS TO BE DETERMINED BY ENG.  
