


NO.	DATE	BY	REVISIONS
1			4
2			5
3			6

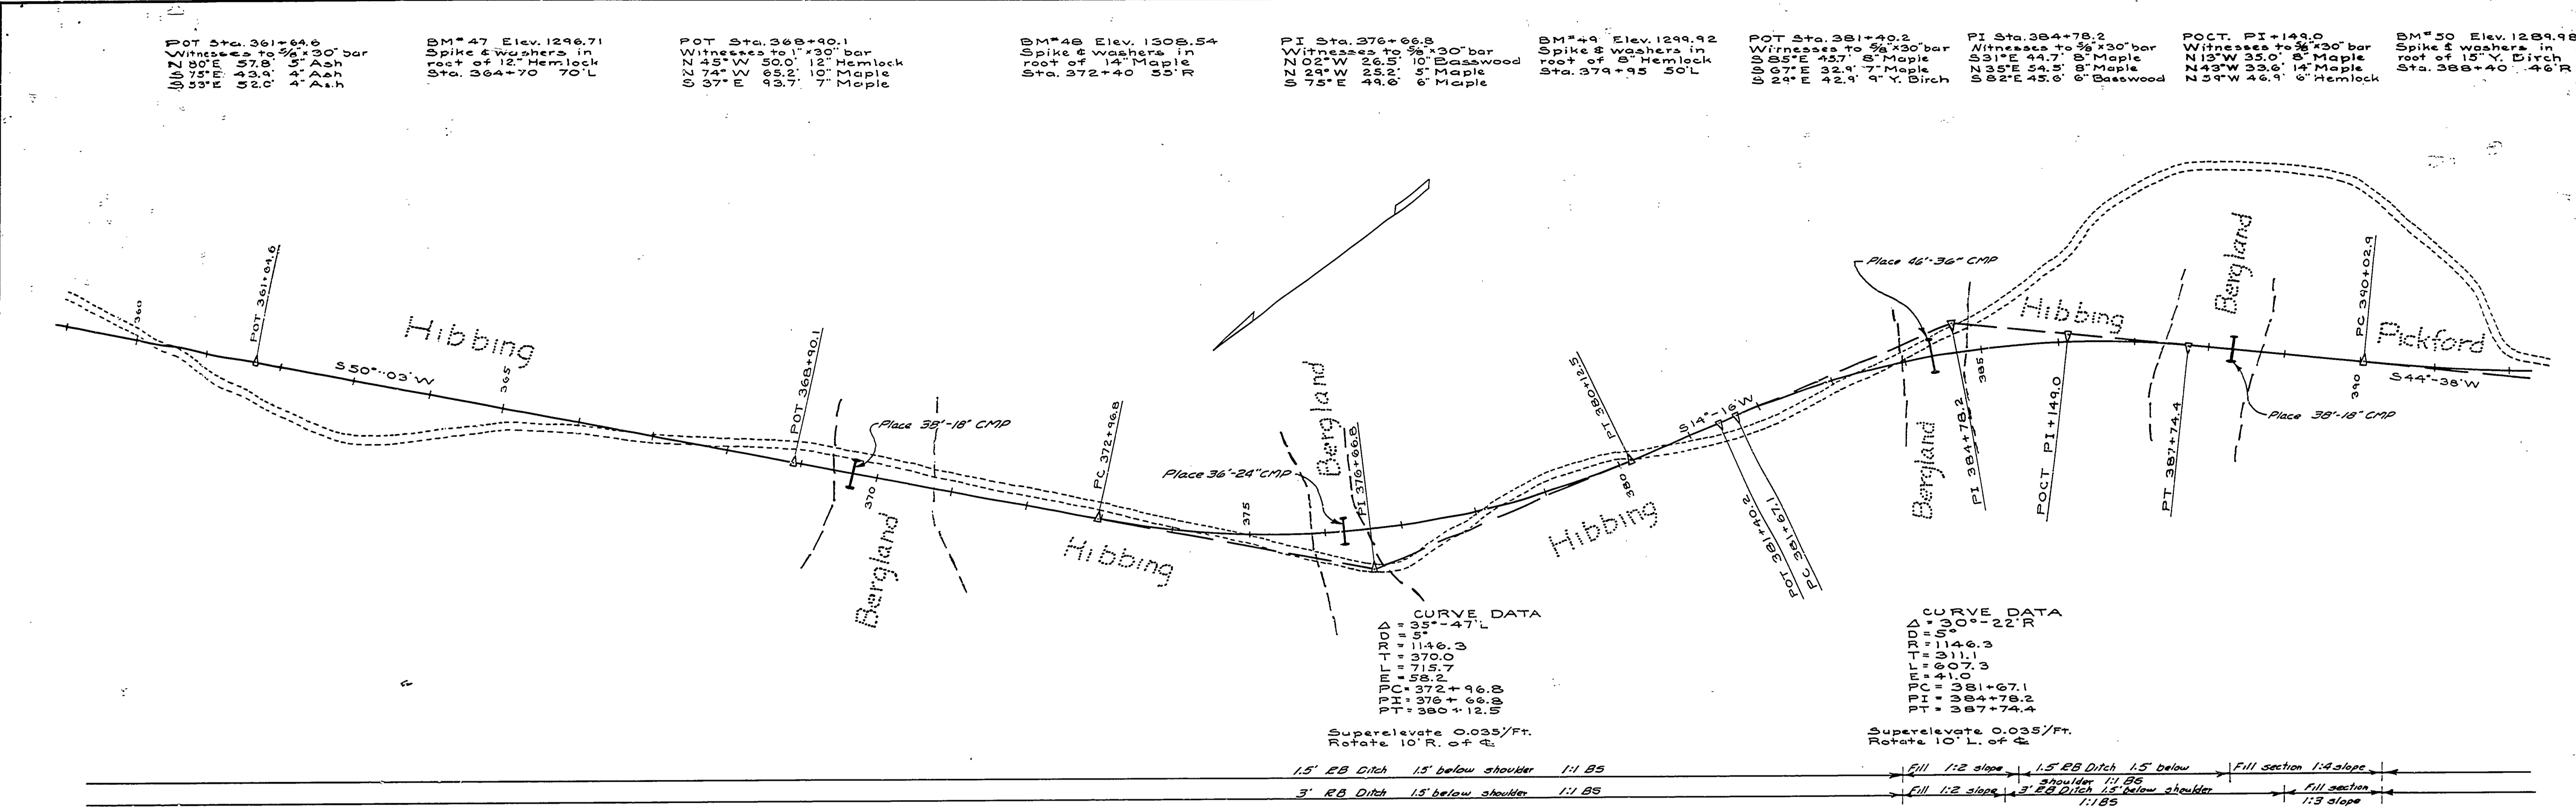

CURVE DATA
 ΔPC = 370.0
 ΔPT = 370.0
 ΔOR = 1146.3
 ΔOR L = 715.7
 ΔOR R = 58.2
 ΔPC = 372 + 66.8
 ΔPT = 376 + 66.8
 ΔOR = 380 + 12.5

Superelevate 0.035/Ft.
Rotate 10° R. of C.

CURVE DATA
 ΔPC = 381 + 67.1
 ΔPT = 384 + 78.2
 ΔOR = 387 + 74.4

Superelevate 0.035/Ft.
Rotate 10° L. of C.

1.5' EB Ditch 1.5' below shoulder 1:1 BS
 3' RB Ditch 1.5' below shoulder 1:1 BS

Fill 1:2 slope 1.5' EB Ditch 1.5' below shoulder 1:1 BS
 3' Shoulder 1:1 BS
 3' EB Ditch 1.5' below shoulder 1:1 BS
 Fill section 1:4 slope
 Fill section 1:3 slope

