


MASS DIAGRAM

SCALES HOR. 1" = 100.0 FT.
VER. 1" = 1000 CU. YDS.

CONTRACT NO.	STATE	PROJ. NO.	SHEET NO.	TOTAL SHEETS
4	MICH.	51040 (2)	9	10
ROUTE	PROJECT	COUNTY	SHEET NO.	TOTAL SHEETS
CS 66-35	Orinogen	Carlyle		
DISTRICT	STATE	PROJ. NO.	SHEET NO.	TOTAL SHEETS
6	MICH.			
ROUTE	PROJECT	COUNTY	SHEET NO.	TOTAL SHEETS

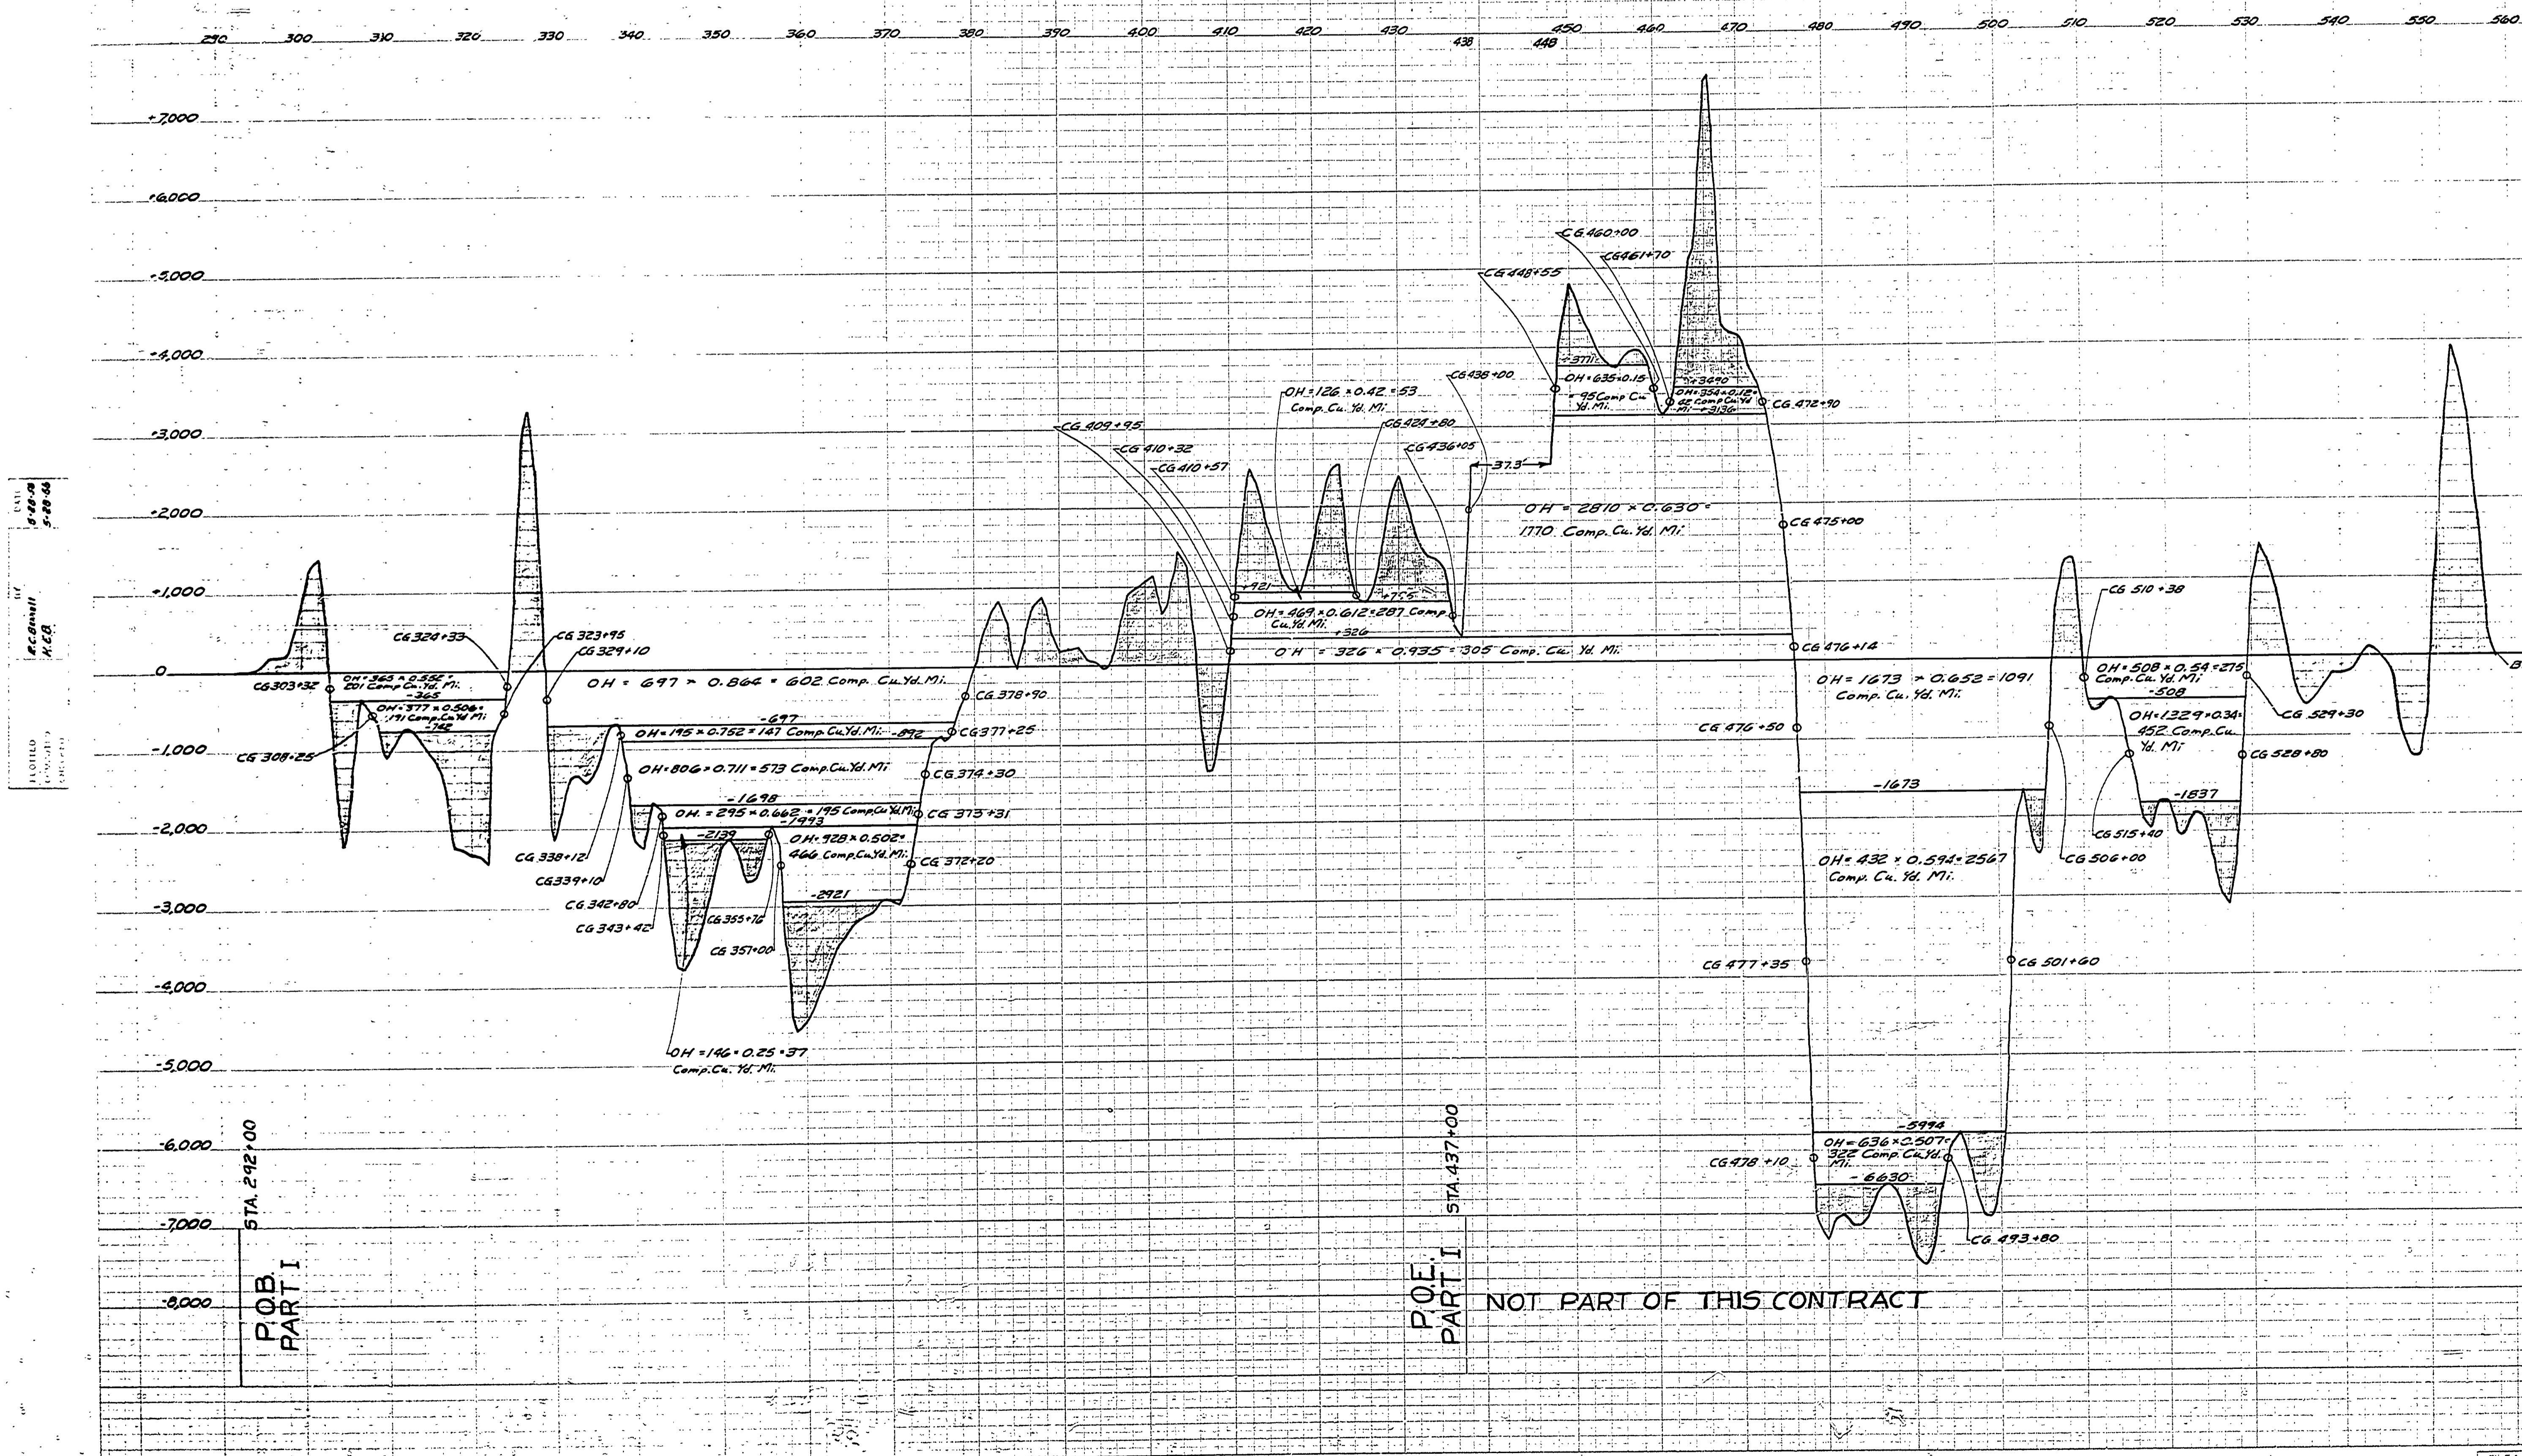

DATE: 8-28-58
BY: R. G. Smith
CHECKED: R. G. Smith