



NO.	DATE	BY	REVISIONS
1	8-12-57	ACE	4
2	7-12-58	FEB	5
3			6

DATE	BY	REVISIONS
12-27-53	J.R.	1
2-20-53	H.C.M.	2
4-29-53	J.R.	3

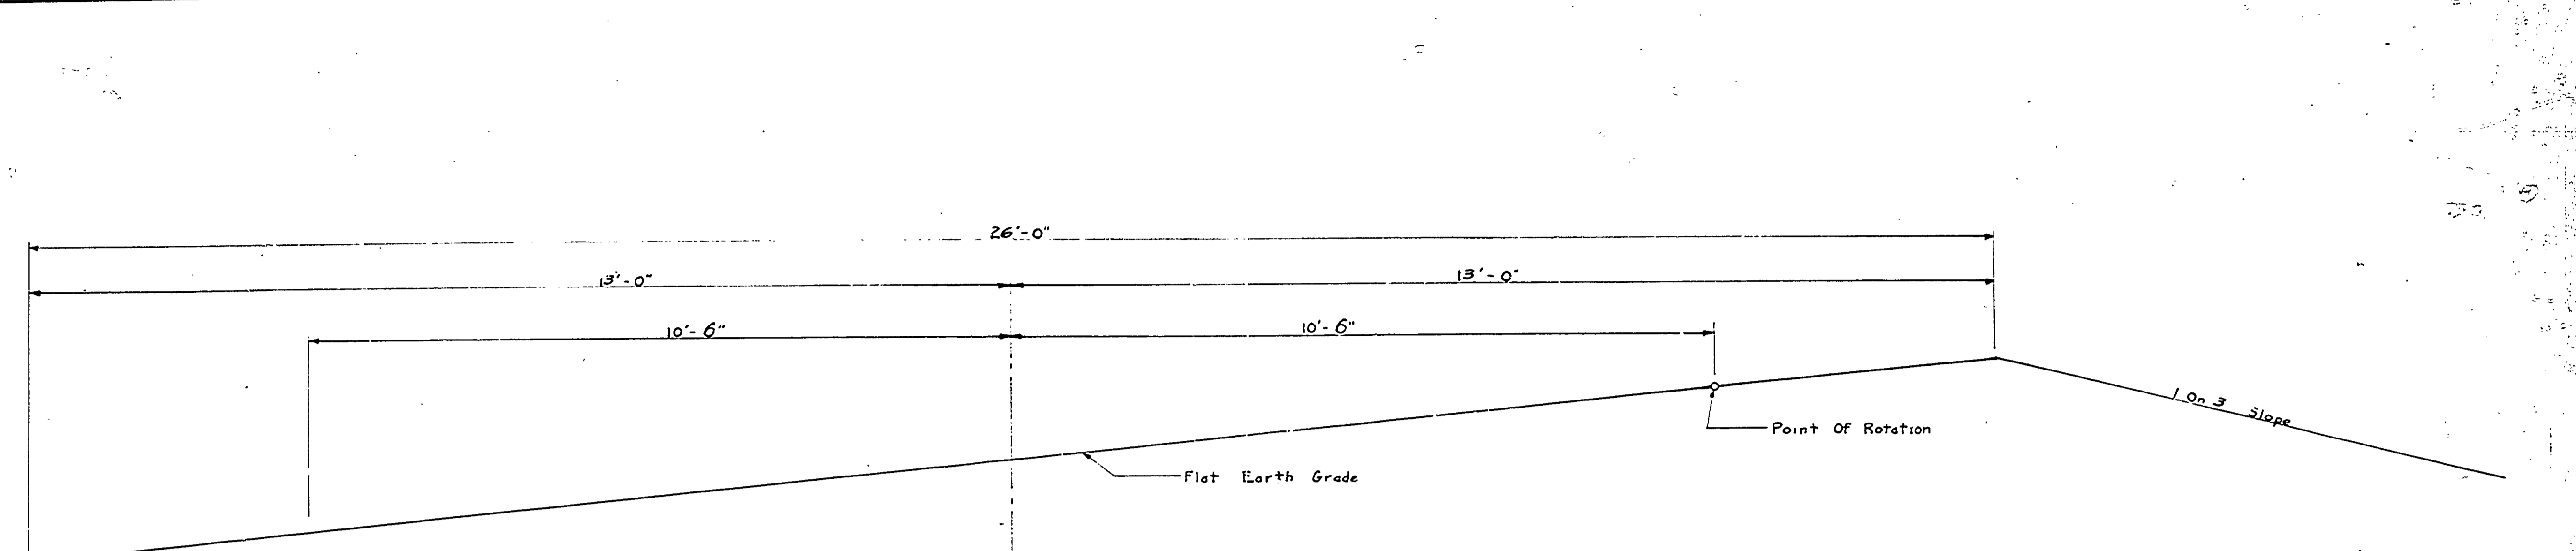

SUPERELEVATED GRADING SECTION
NOT TO SCALE

SUPERELEVATION
Rotate About Outside Edge Of Gravel. Use Superelevation Rate As Per Plan With A 300' Transition. Start Transition The Same Distance From P.C. & P.T. Of Curve (Maximum Distance Off Curve 200') And Carry Onto Curve As Far As Possible.

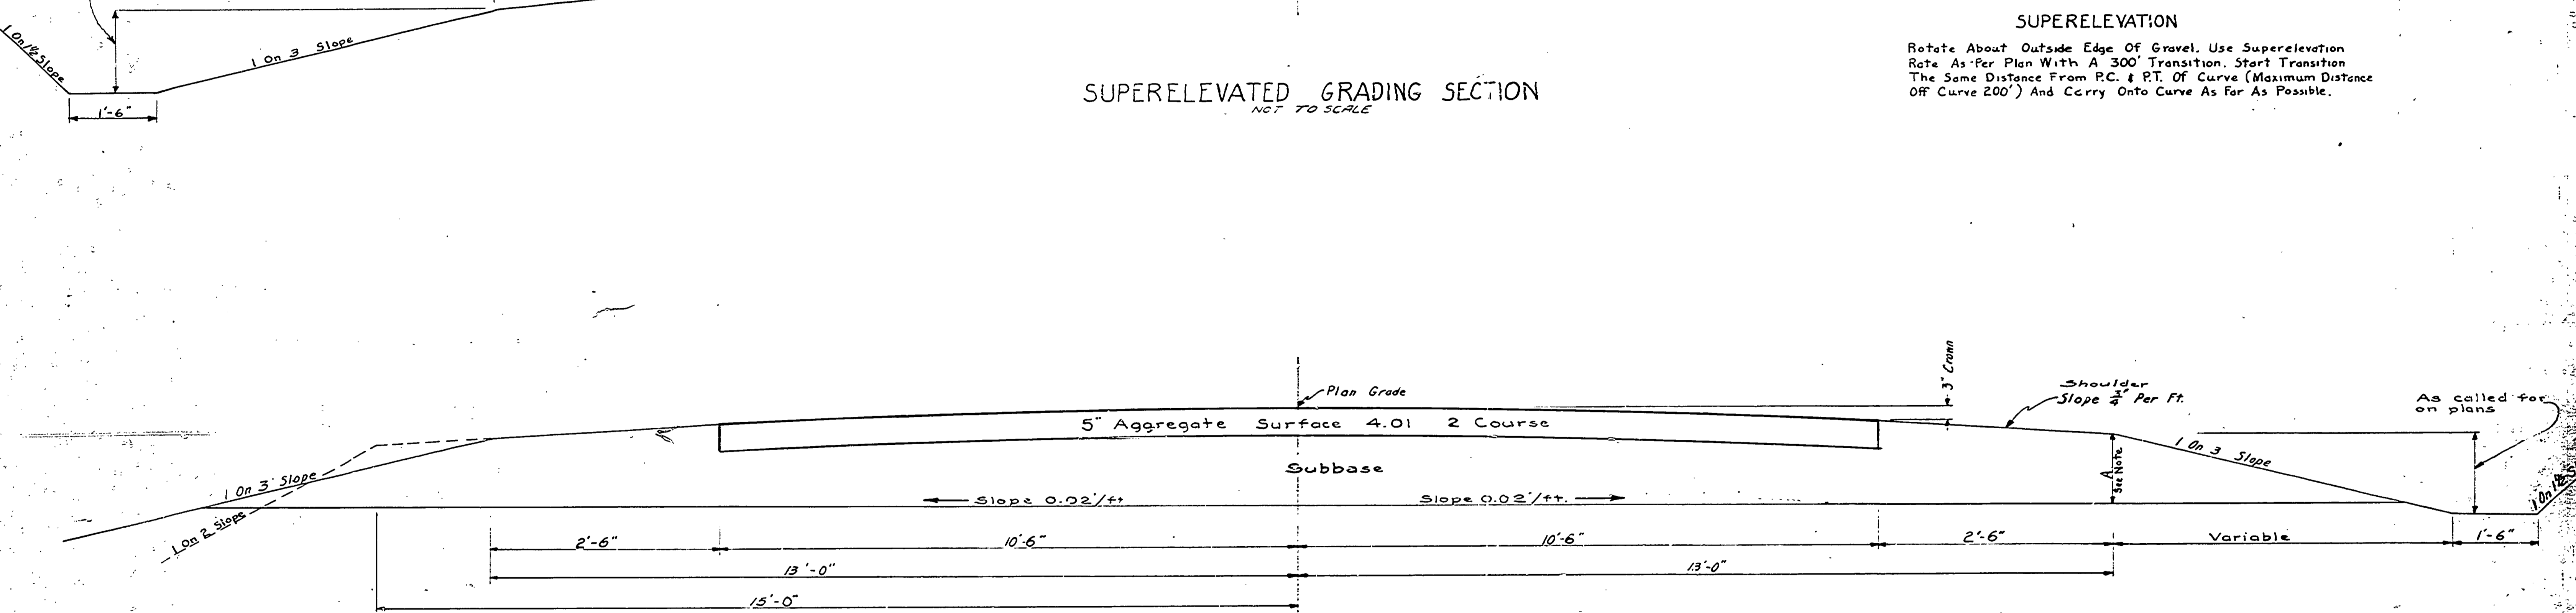

TYPICAL SECTION
NOT TO SCALE

Note: From Sta. 437+00 To Sta. 702+00 A=1'-0"

NOTE: Guard posts to be spaced 15'