


MASS DIAGRAM

SCALES (HOR. 1"=1000 FT.
VER. 1"=1000 CU. YDS.)

S.P.R. DIV. NO.	STATE	FED. PROJ. NO.	FISCAL YEAR	SHEET NO.	TOTAL SHEETS
4	MICH.	51040(3)	1961	14	14
ROUTE	COUNTY	TOWNSHIP	SECTION	SHEET NO.	TOTAL SHEETS
CS 66-55	ONTONAGON	CLAW LAKE			
S.P.R. DIV. NO.	STATE	FED. PROJ. NO.	FISCAL YEAR	SHEET NO.	TOTAL SHEETS
4	MICH.				
ROUTE	STATE PROJECT	COUNTY		SHEET NO.	TOTAL SHEETS

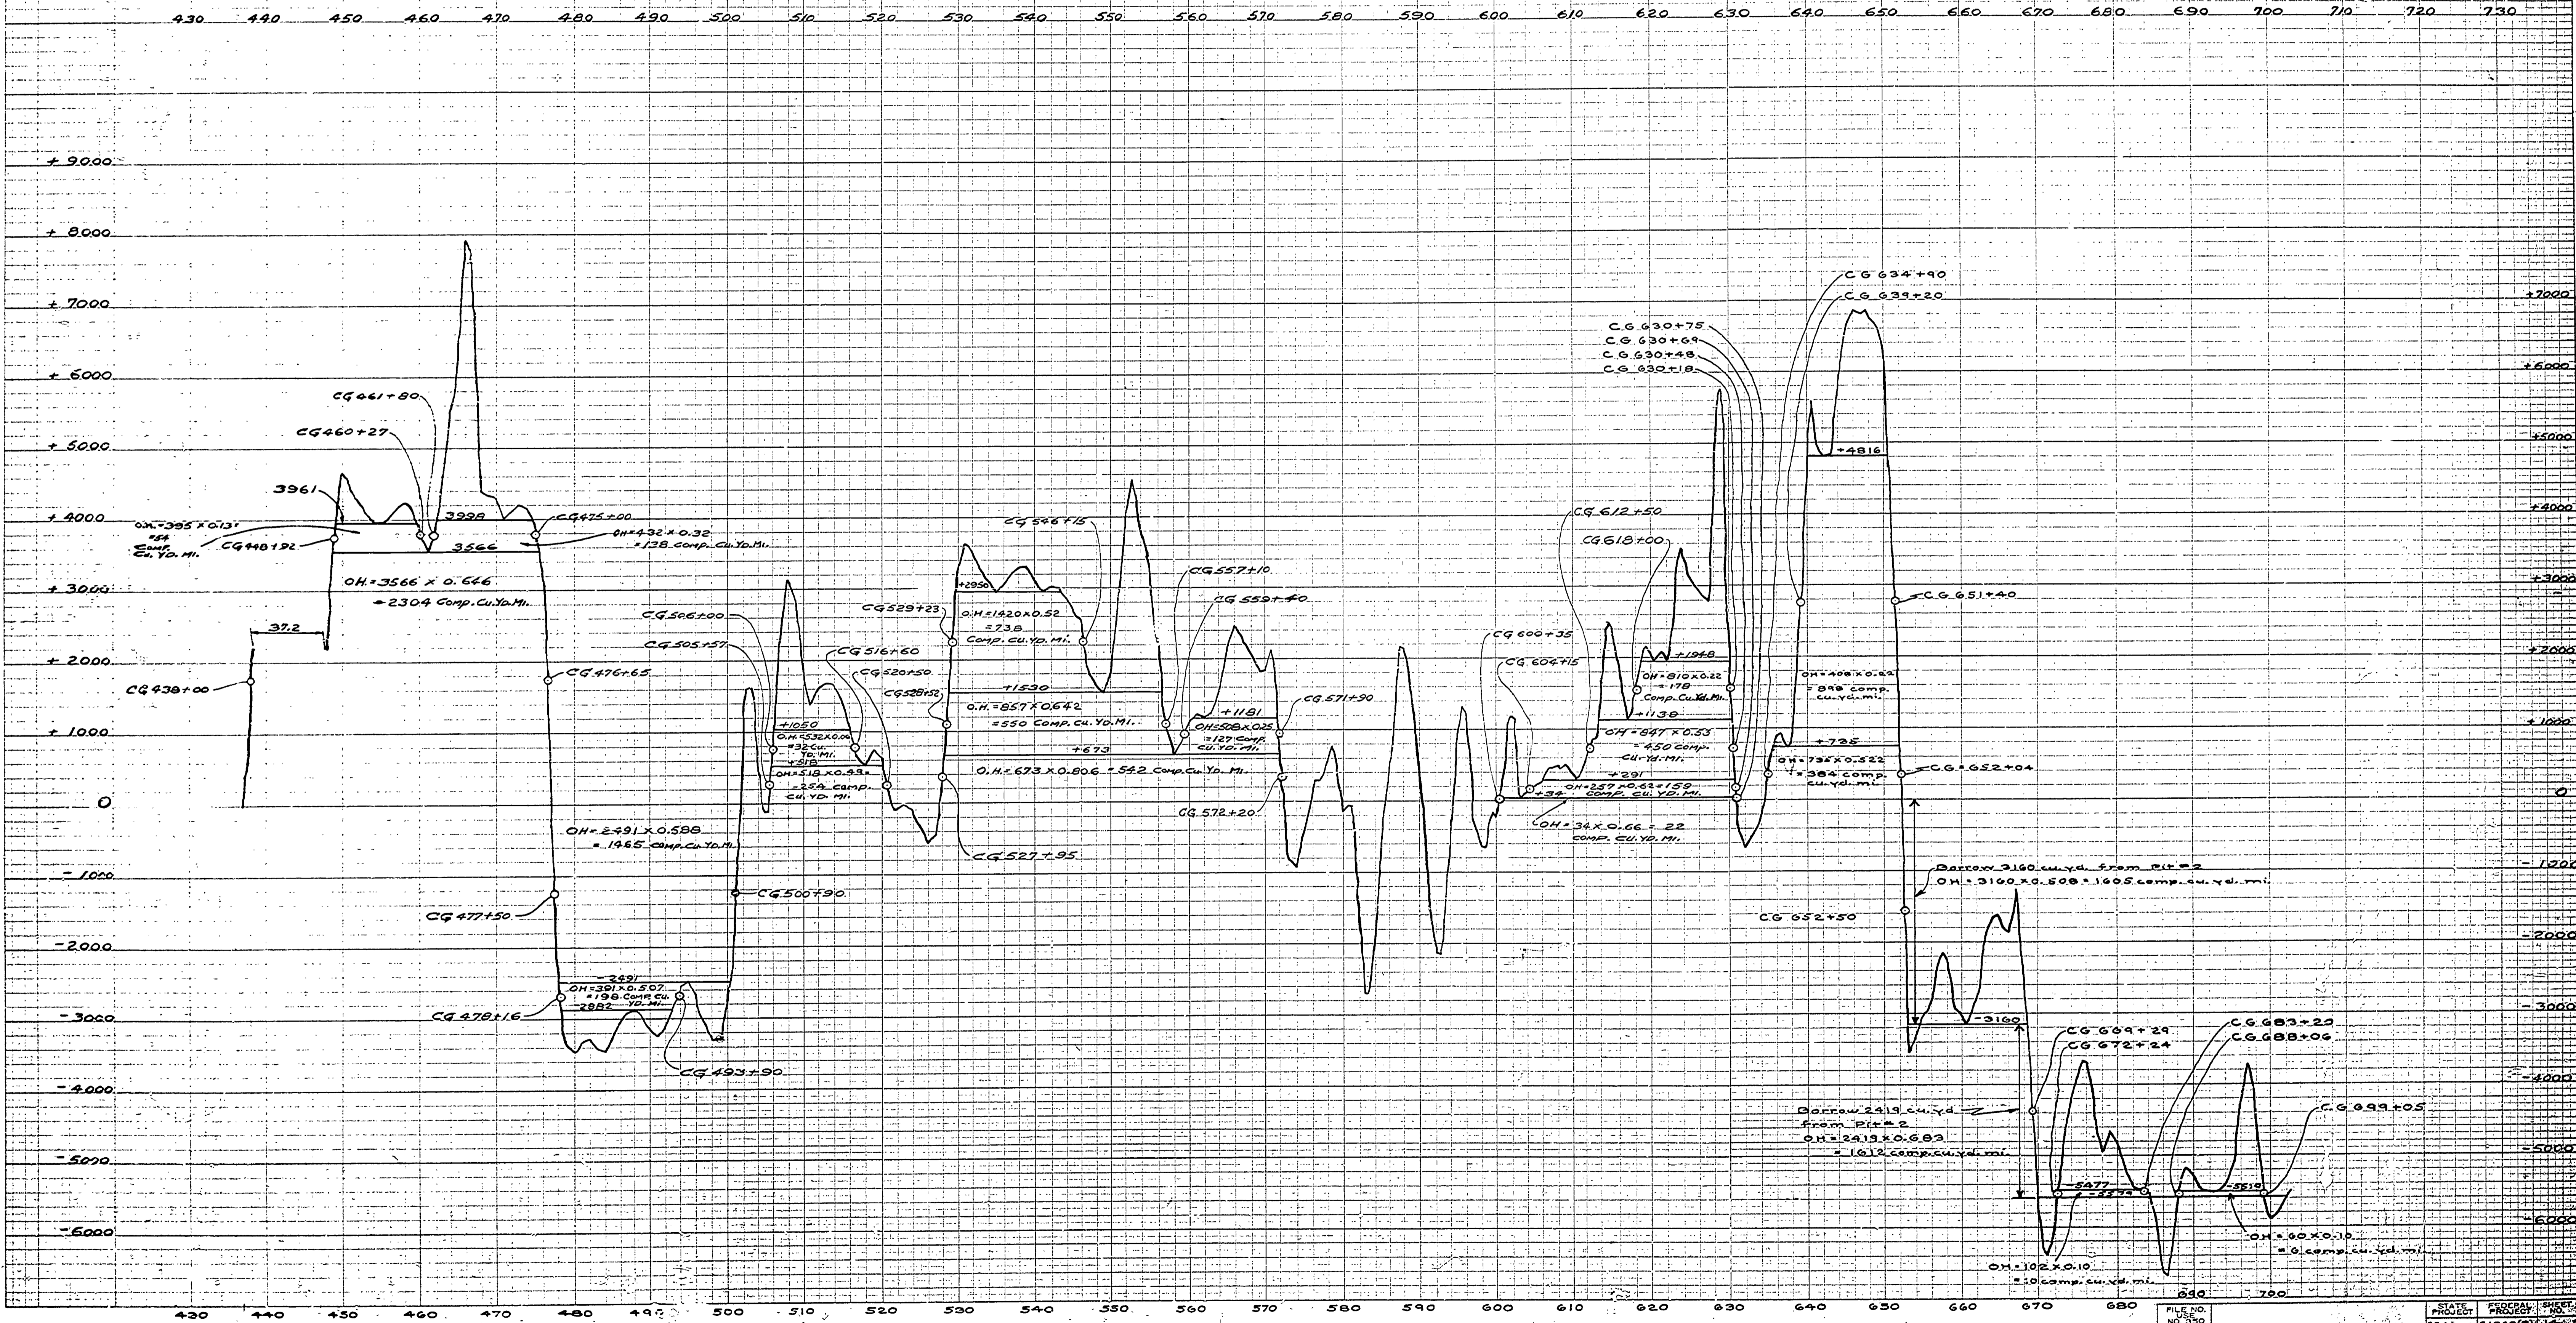

DATE
BY
PLOTTED
CHECKED
CORRECTED