
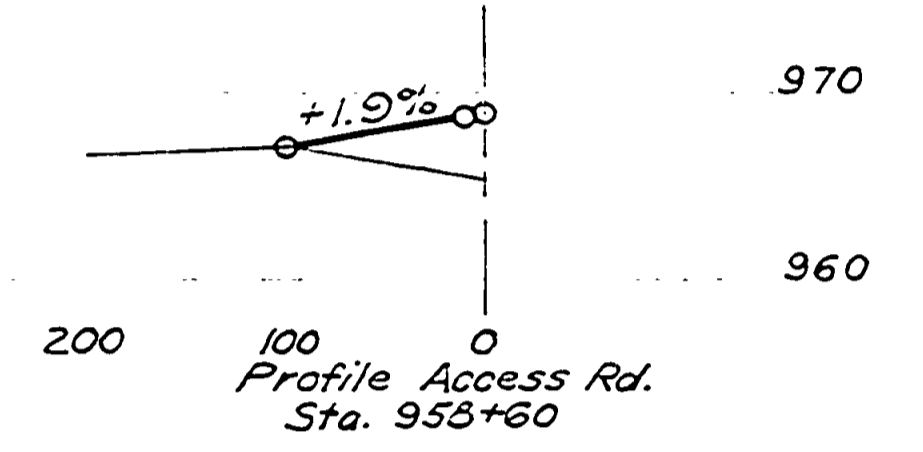


PROJECT NAME			
EARTHWORK			

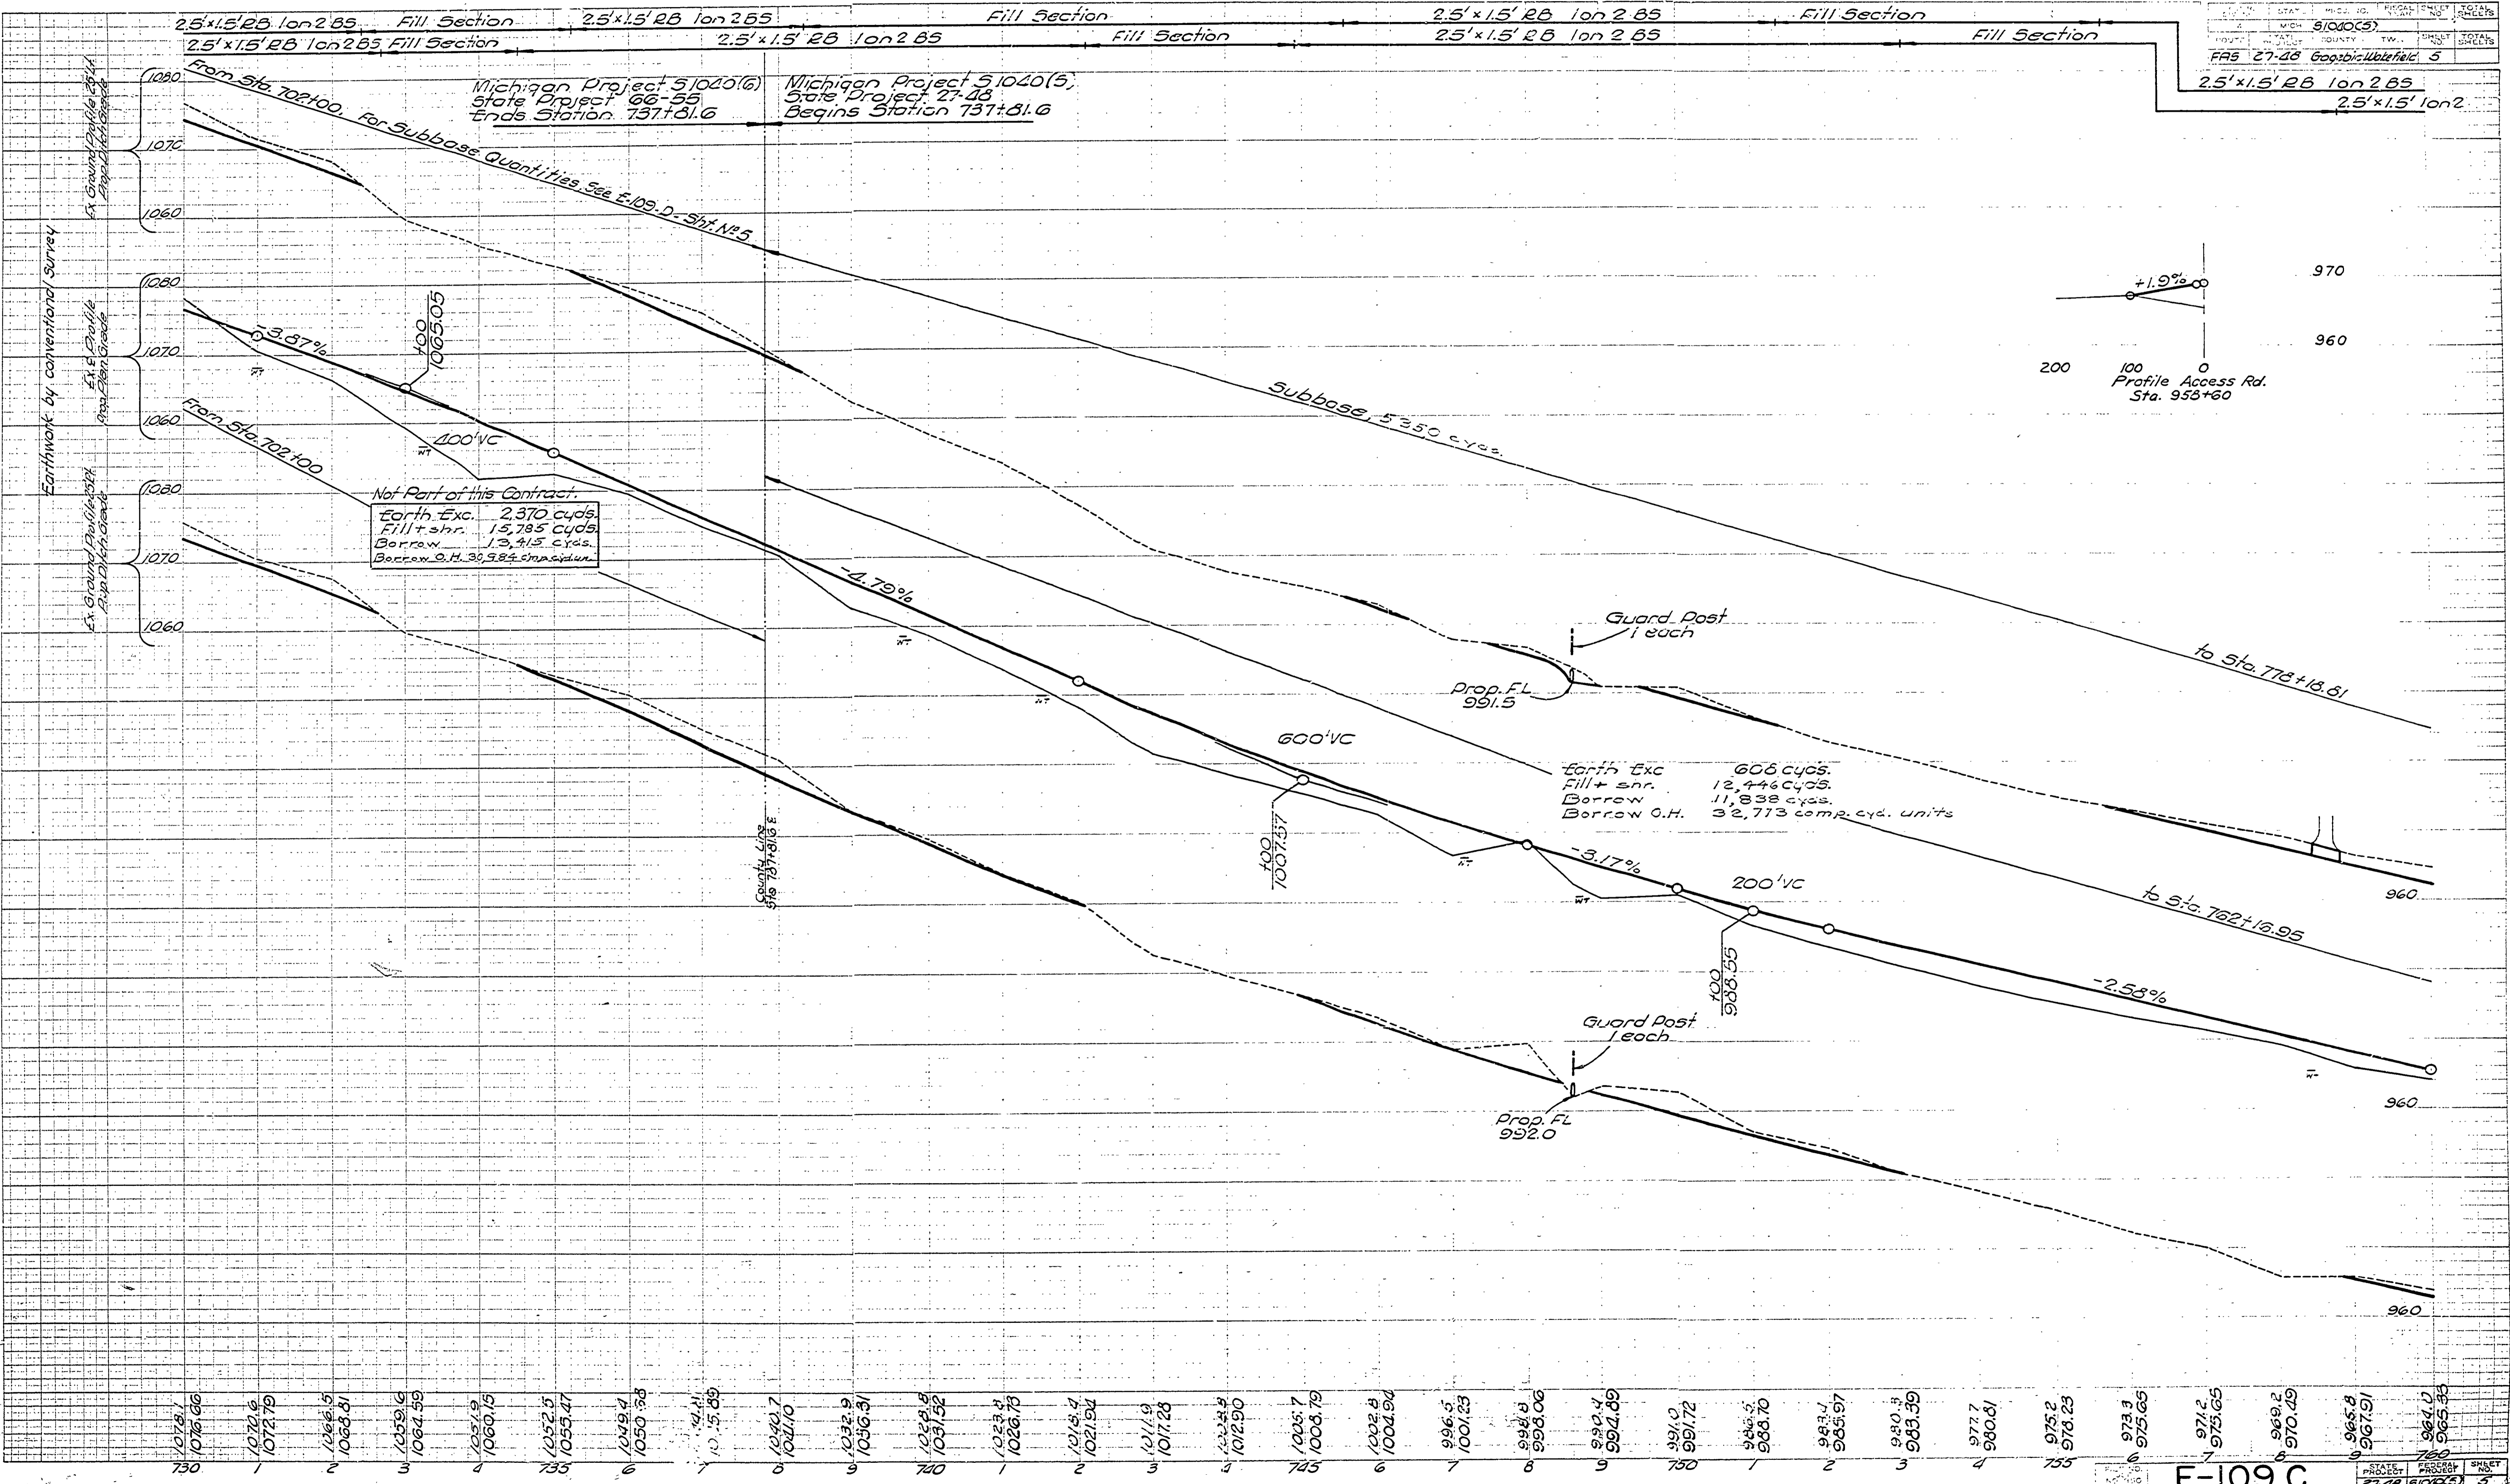

DATE: 4-9-63
BY: R. W. B. / J. W. B.
CHECKED: J. W. B. / R. W. B.
Squad: Binschmann 1963