


STATE	PROJ. NO.	SHEET	TOTAL SHEETS
ROUTE	COUNTY	TWP.	RANGE

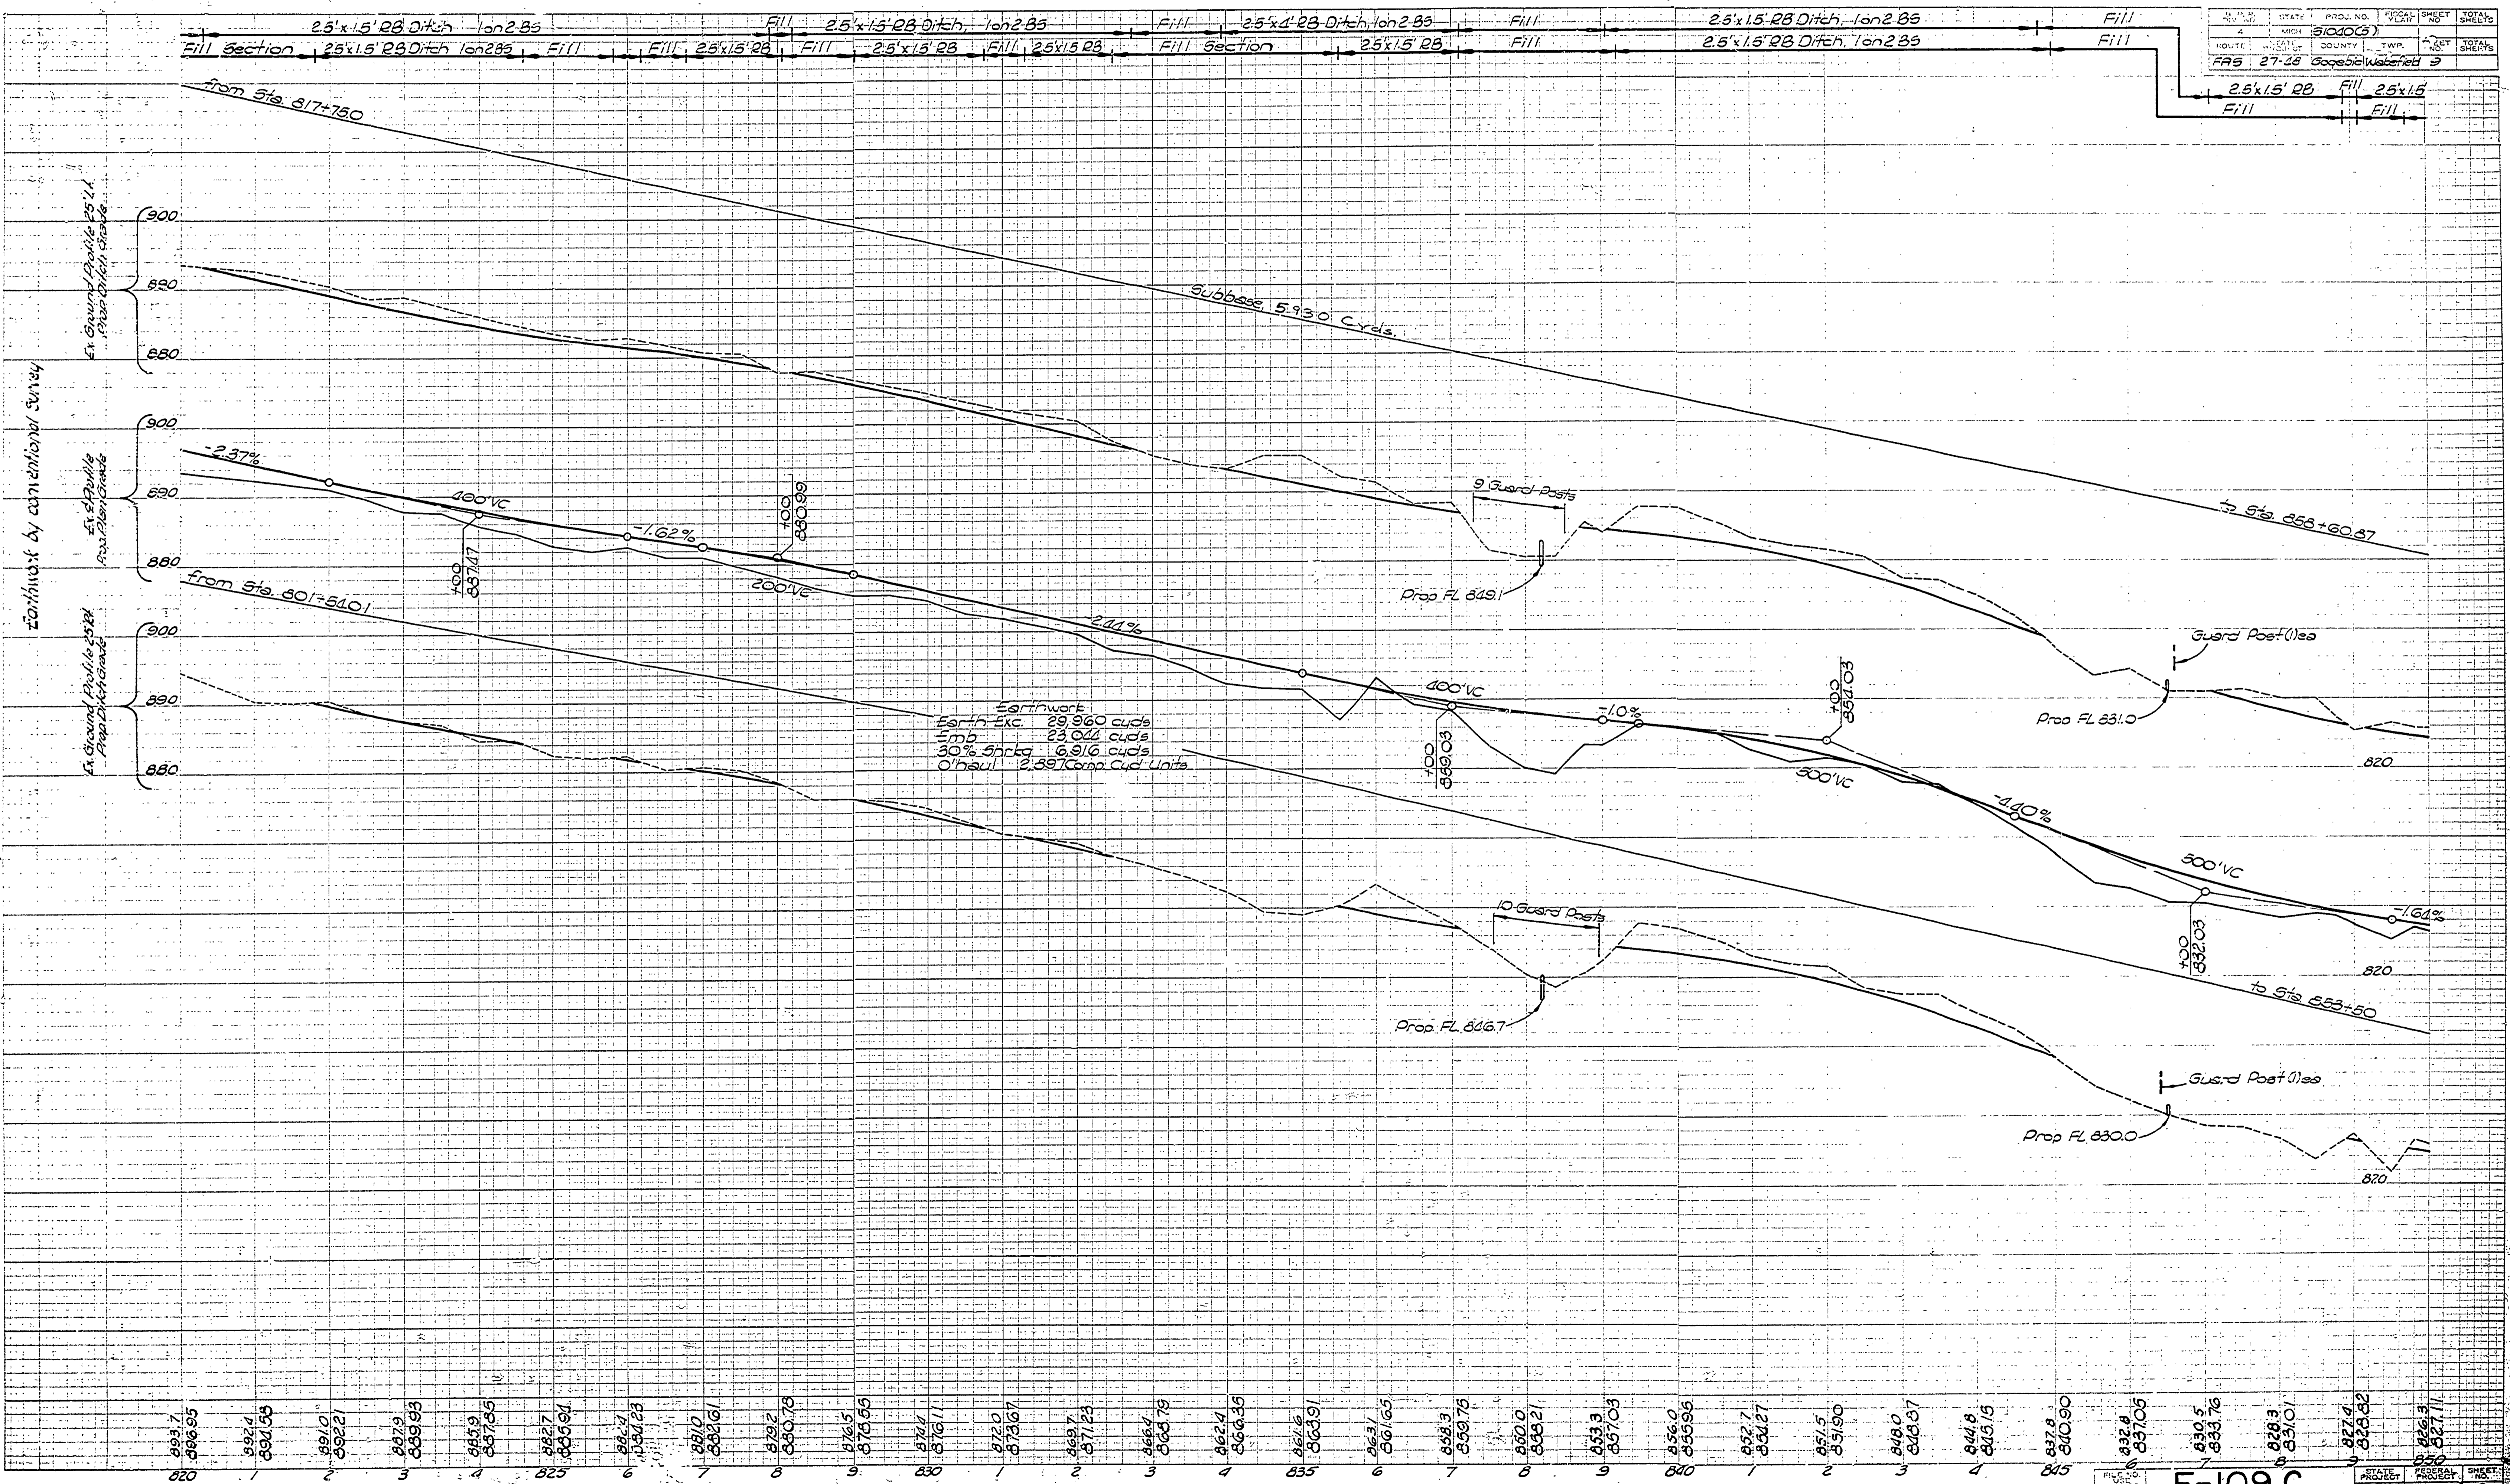


