


BY: *[Signature]*
 DATE: 7-53
 CHECKED: *[Signature]*
 SQUAD: Bindemann 1933

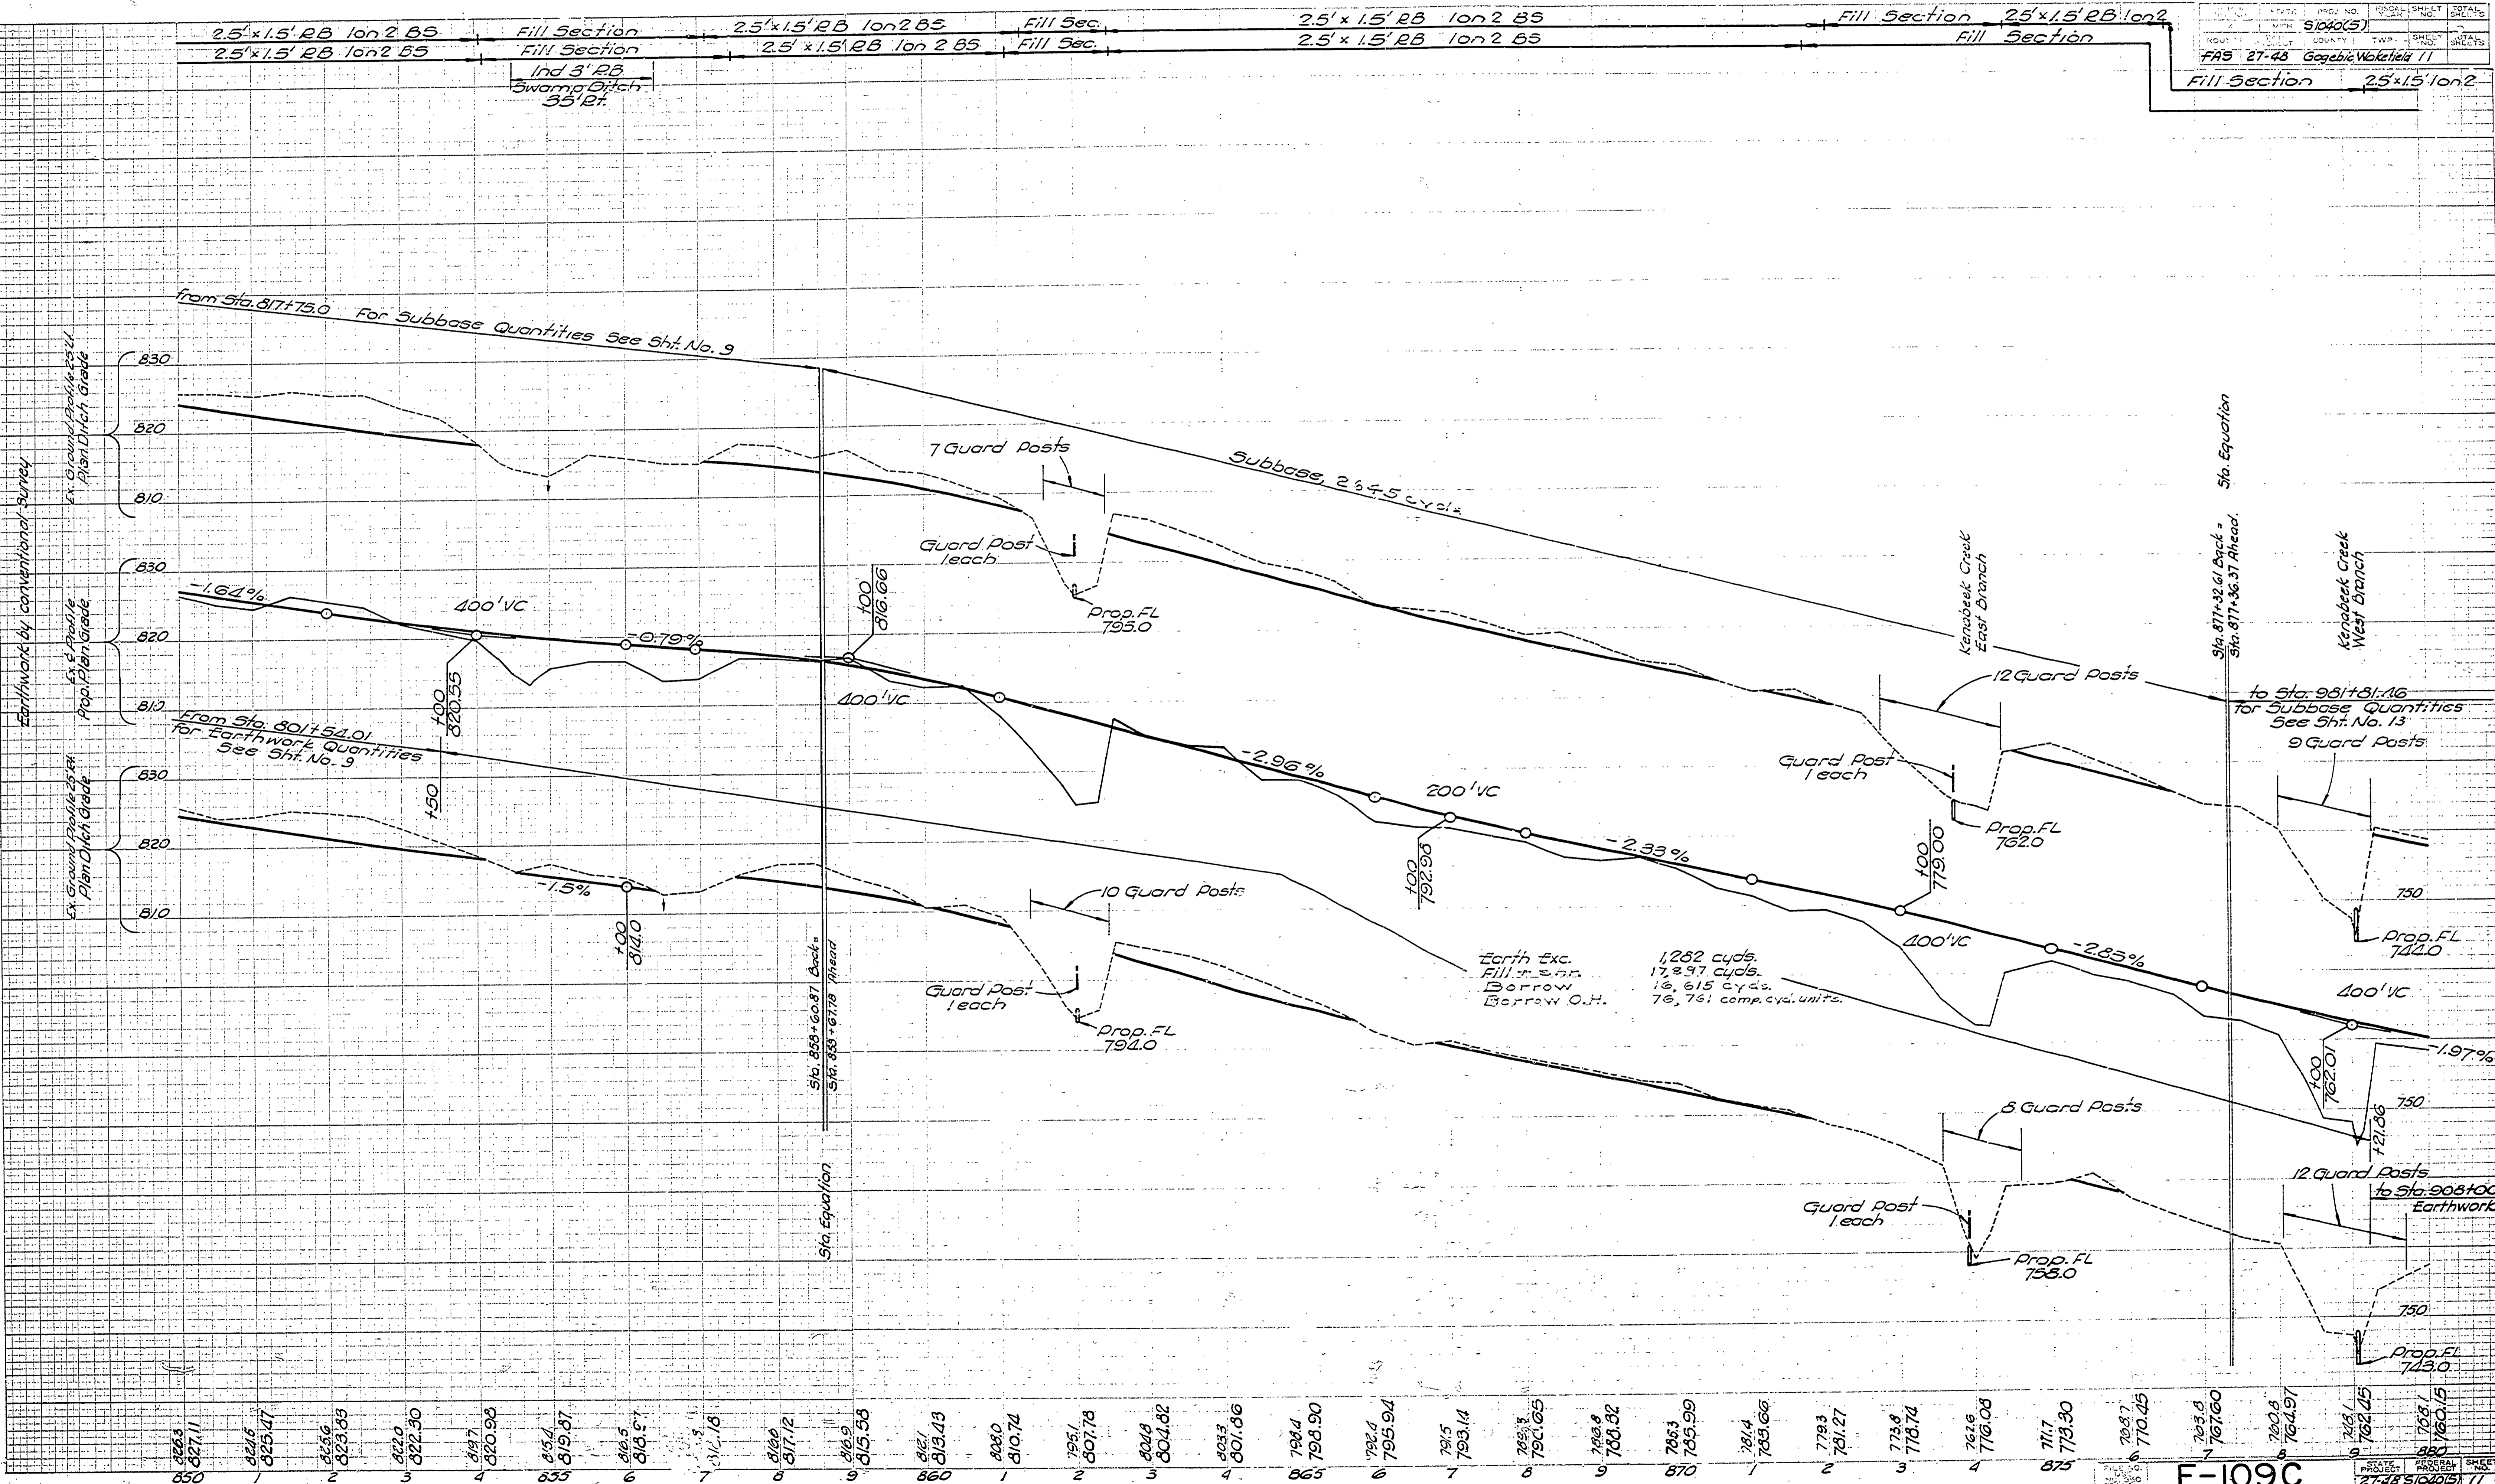

2.5' x 1.5' RB lon 2 BS Fill Section 2.5' x 1.5' RB lon 2 BS Fill Sec. 2.5' x 1.5' RB lon 2 BS Fill Section 2.5' x 1.5' RB lon 2

PROJECT NO.	51040(5)	TWP.	35 N	RANGE.	11 W
DATE	7-53	SHEET NO.	11	TOTAL SHEETS	11
FAS 27-48 Gogebic Waterfield II					
Fill Section 2.5' x 1.5' lon 2					