


U.S. NO.	STATE	PROJ. NO.	FISCAL YEAR	SHEET NO.	TOTAL SHEETS
4	MICH.	3700(5)		16	
ROUTE	COUNTY	TWP.	SCALE	TOTAL SHEETS	

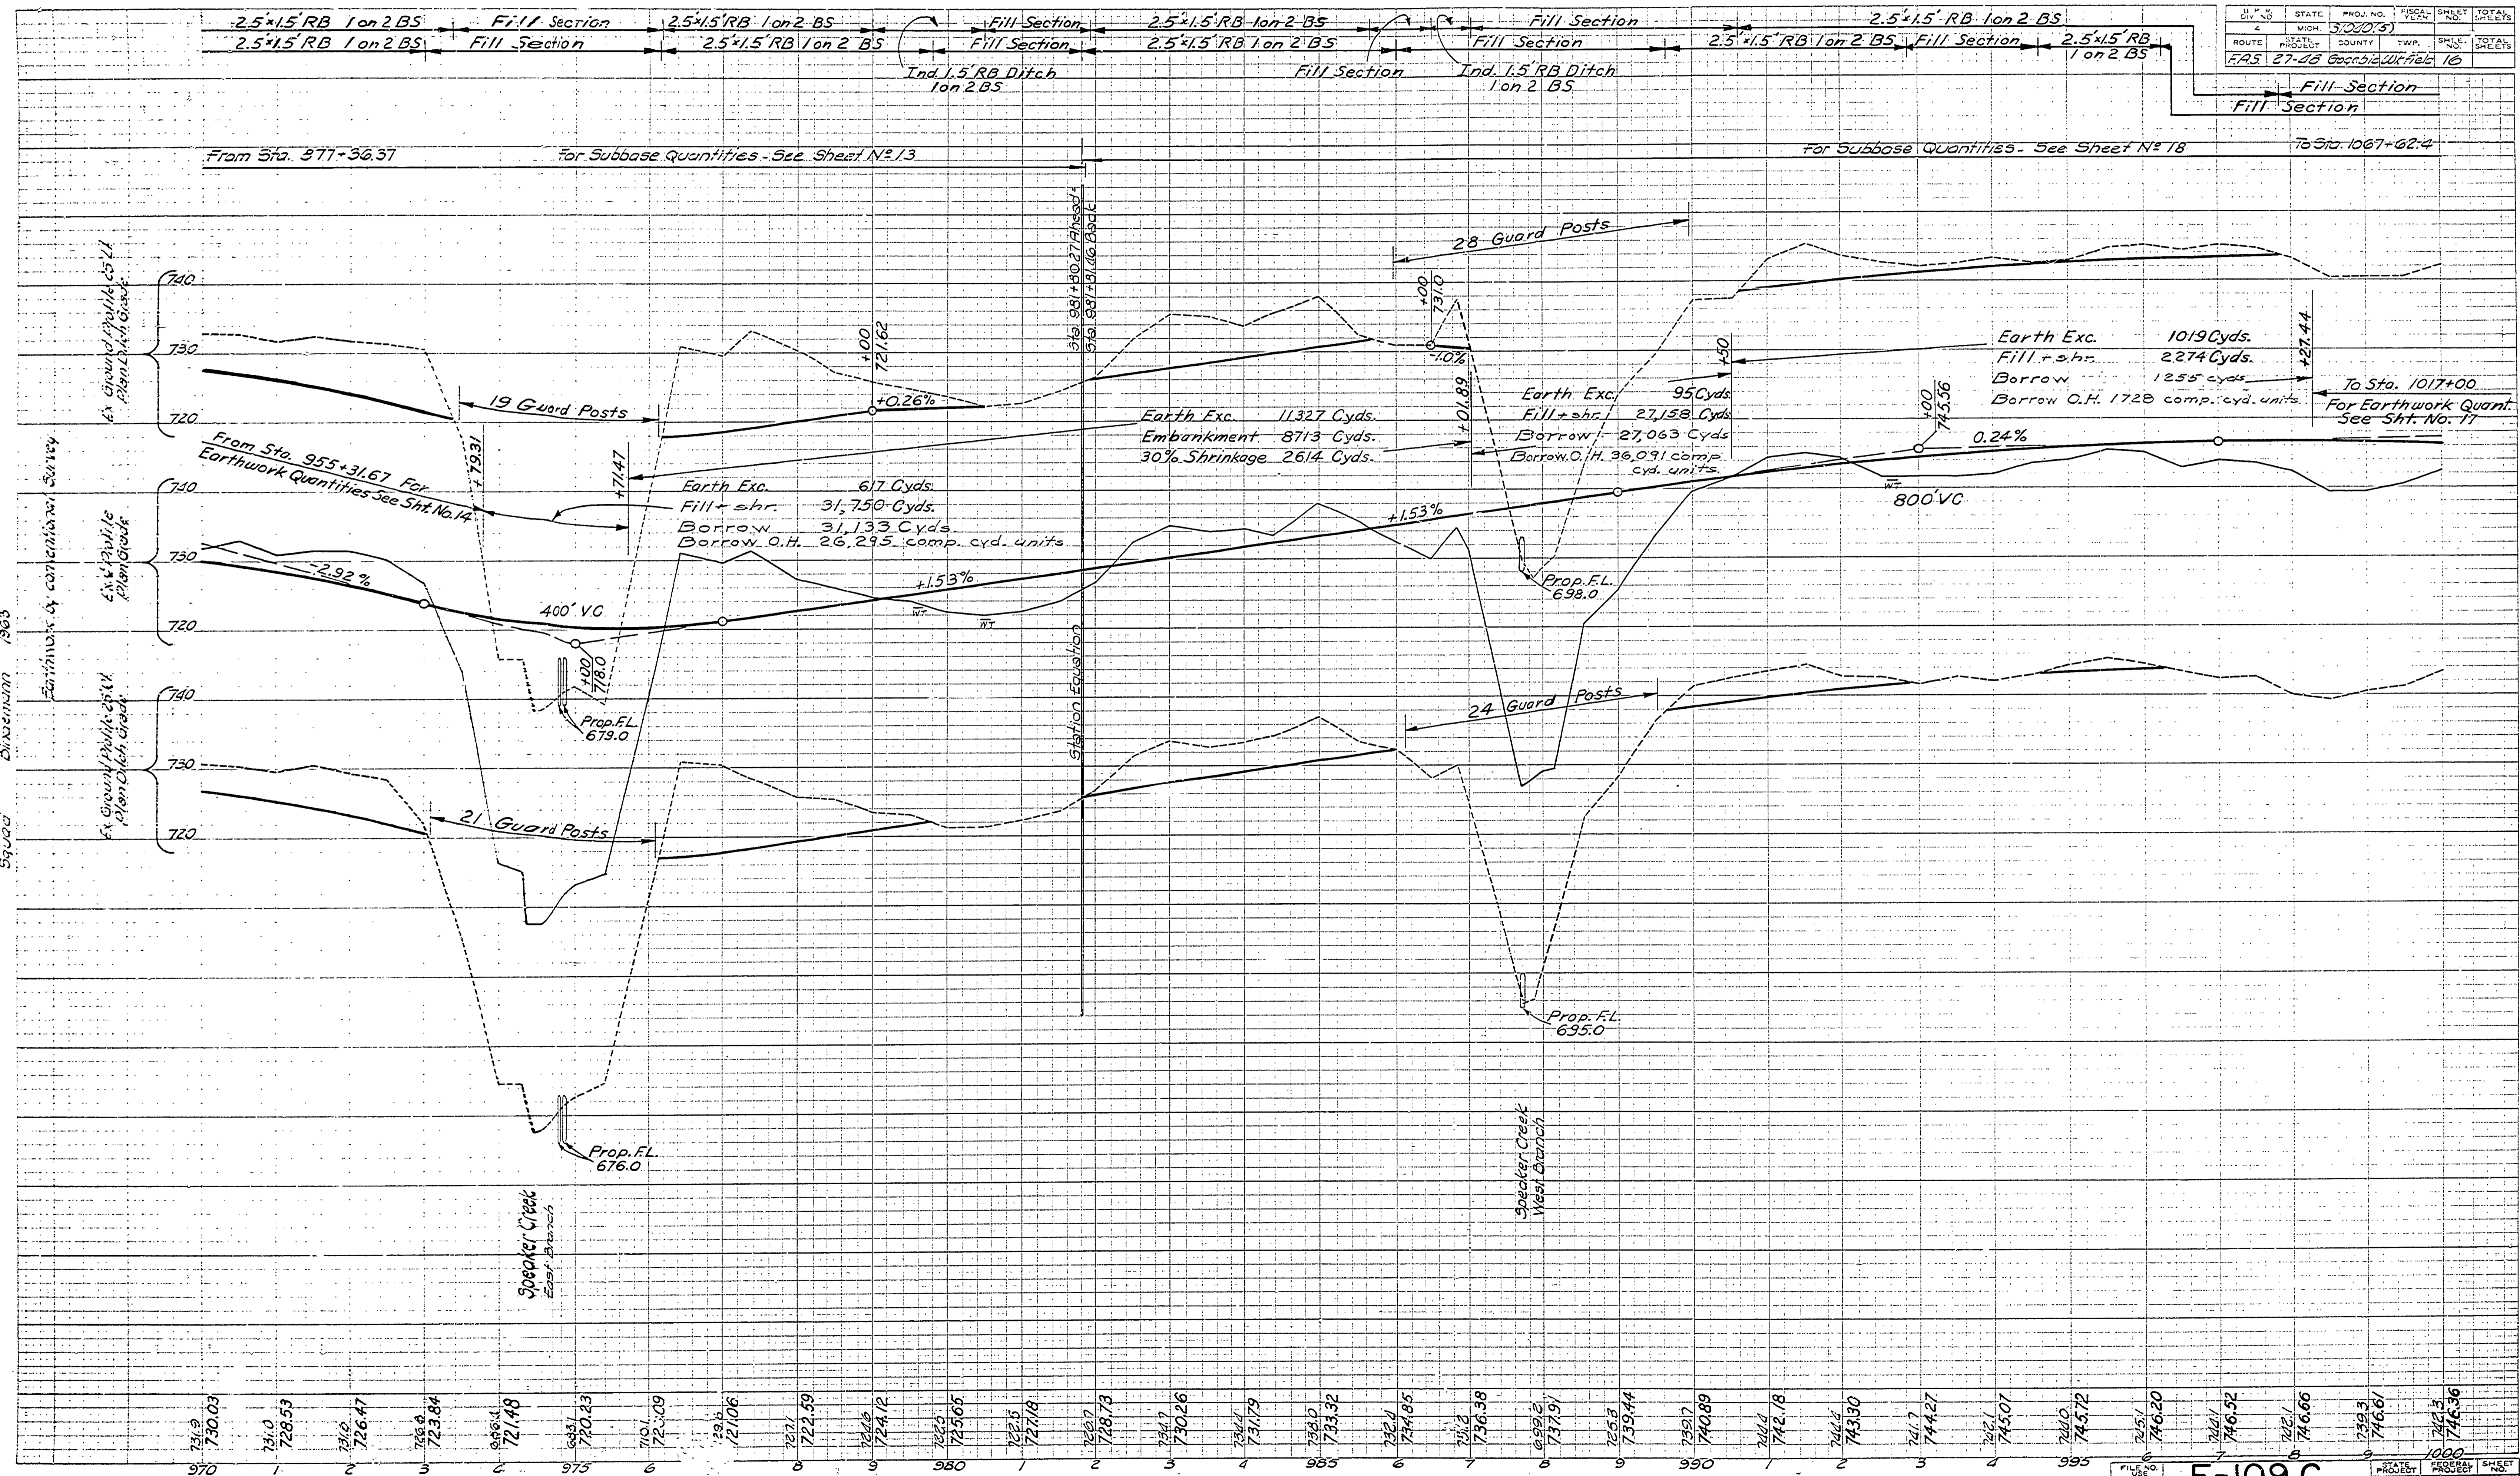

 57020