


MASS DIAGRAM

SCALES HOR. 1" = 1,000 FT.
VER. 1" = 5,000 CU. YDS.

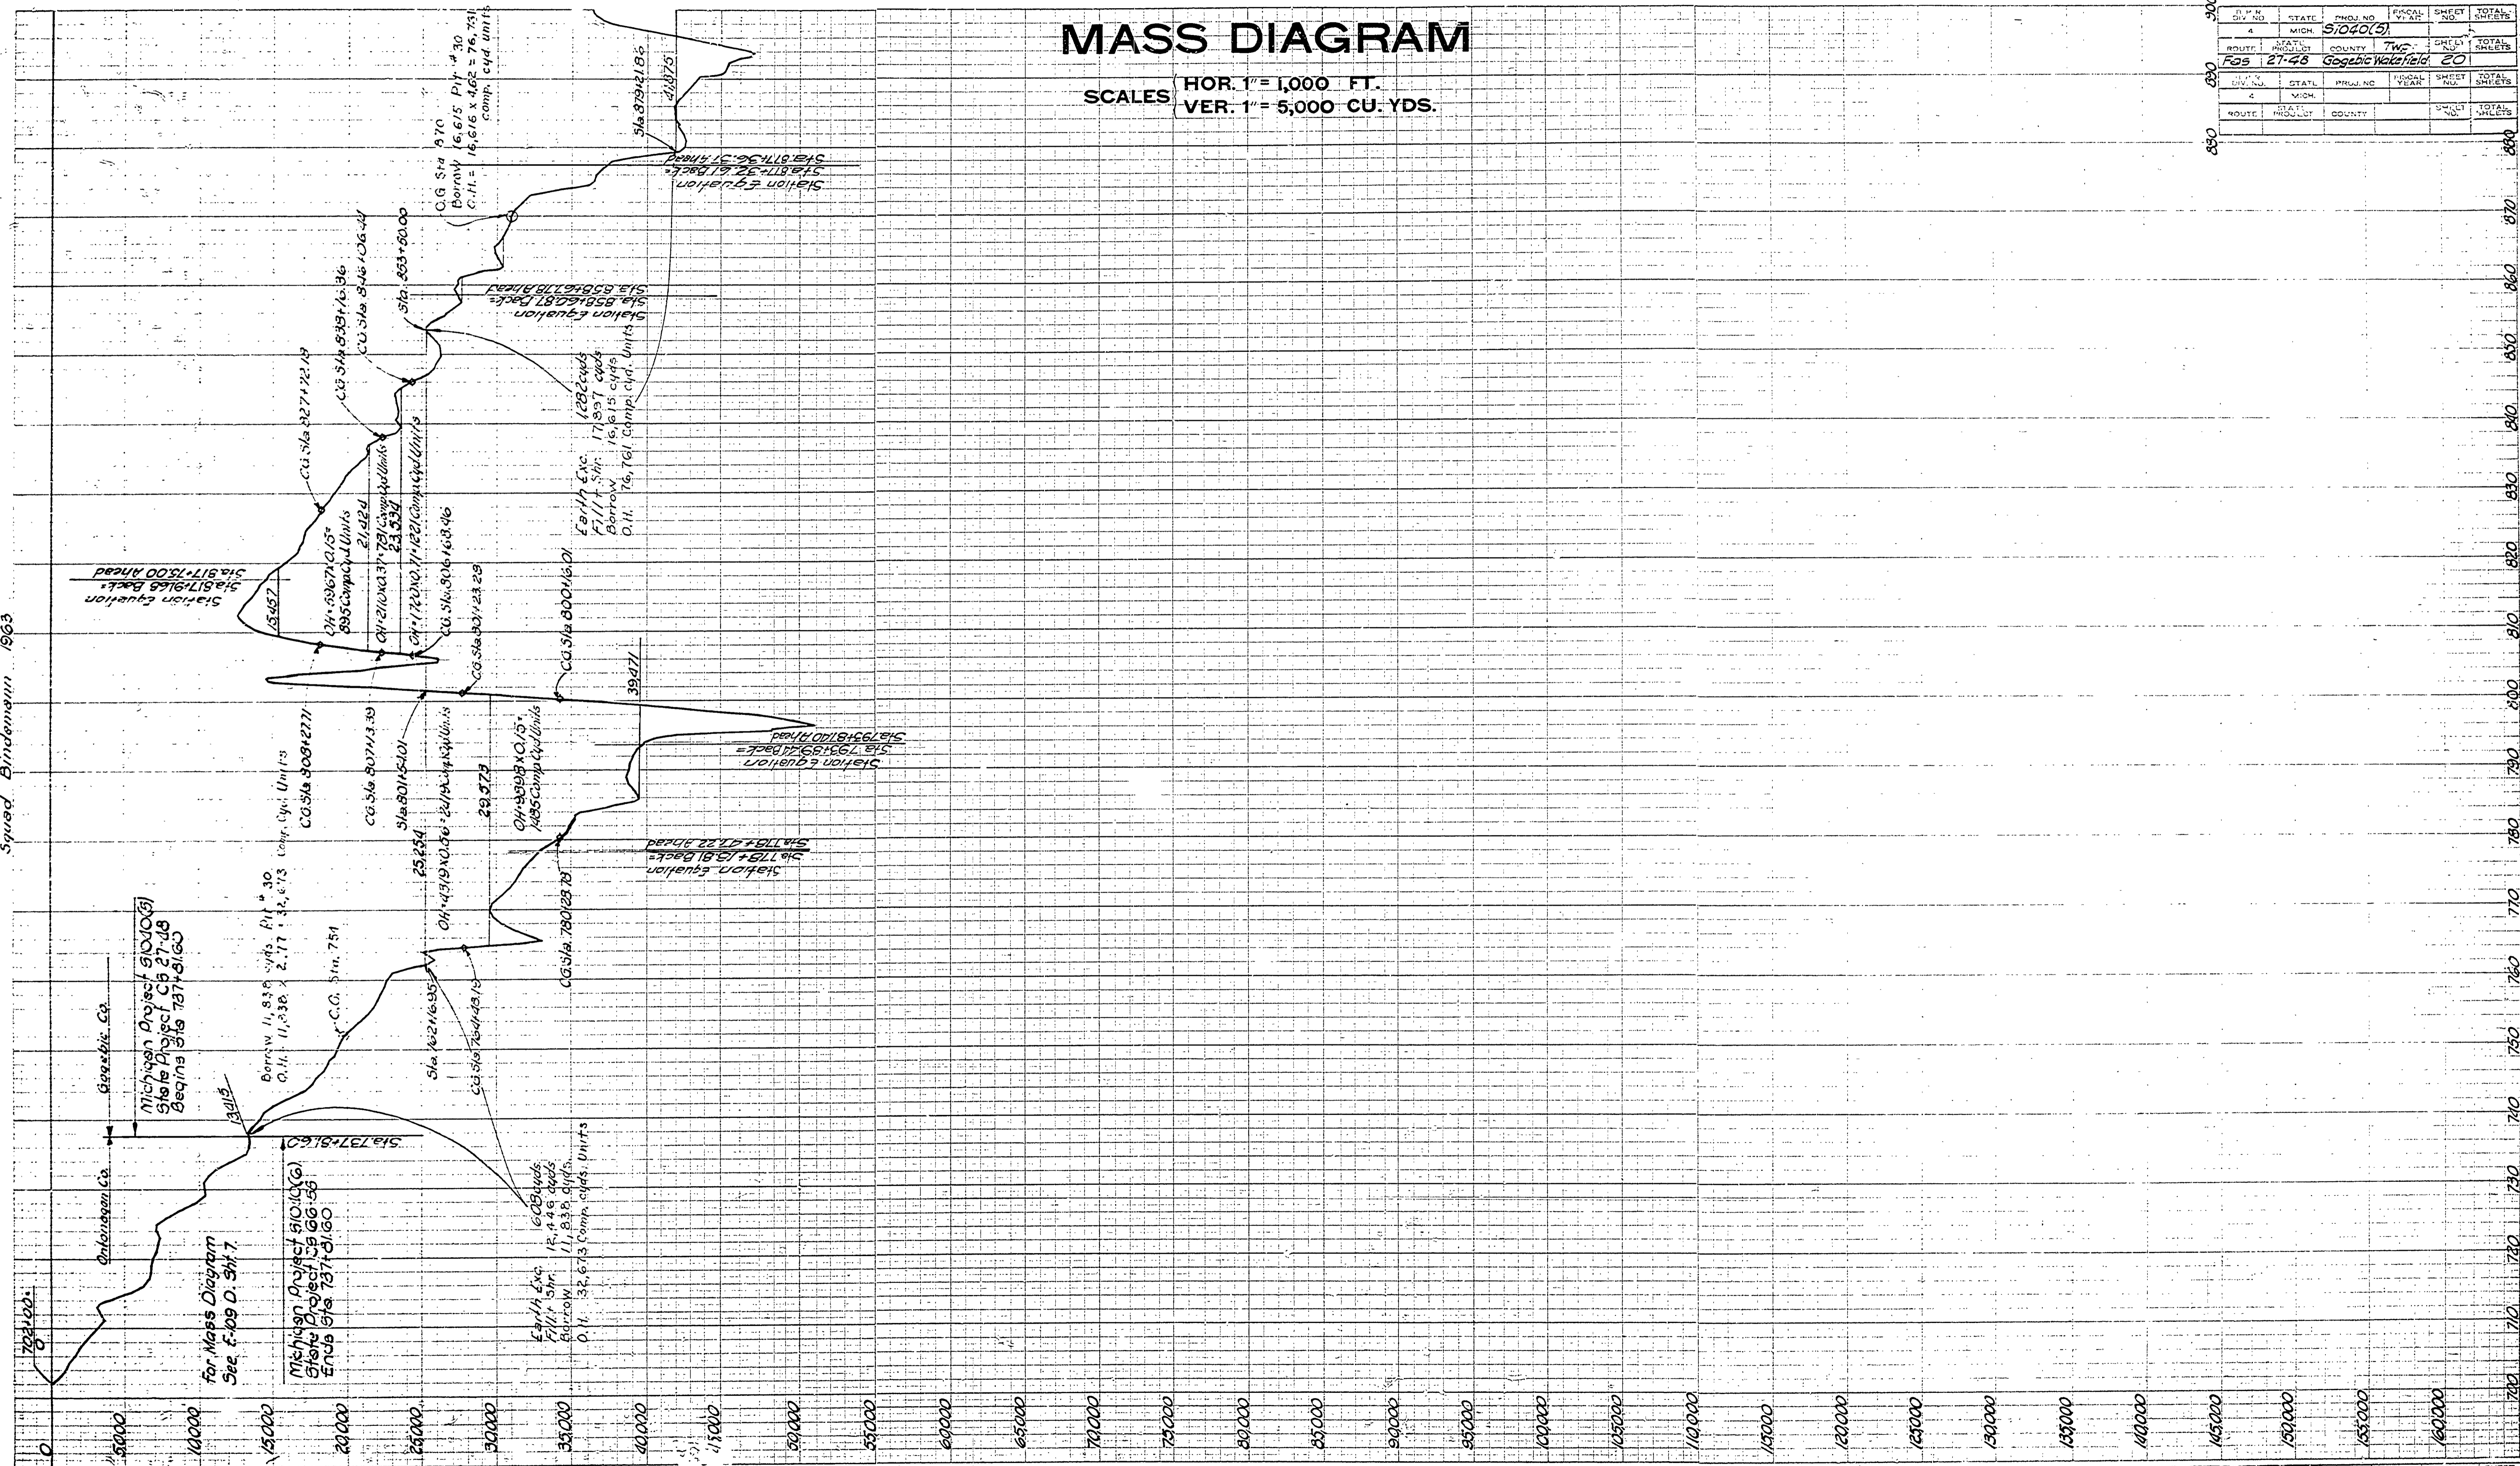

DATE: 5-63
BY: Klenoski, Samsat, Birdemann
Squad: Birdemann, 1963

STATE	ROUTE	PROJECT	SHEET NO.	TOTAL SHEETS
MD	27-48	Gogebic Water/High	20	20