




DESIGNED BY	M.H.E.
DRAWN BY	D.M.C.
CHECKED BY	
DATE	JUNE 62
REVIEWED	ARCHITECTURAL
DATE	JULY 62
REVIEWED	ENGINEERING
DATE	10-12-62
REVIEWED	LANDSCAPE
APPROVED	
DATE	10-12-62
NO.	1
DATE	10-12-62
NO.	2
DATE	10-12-62
NO.	3
DATE	
NO.	4
DATE	
NO.	5
DATE	
NO.	6
DATE	

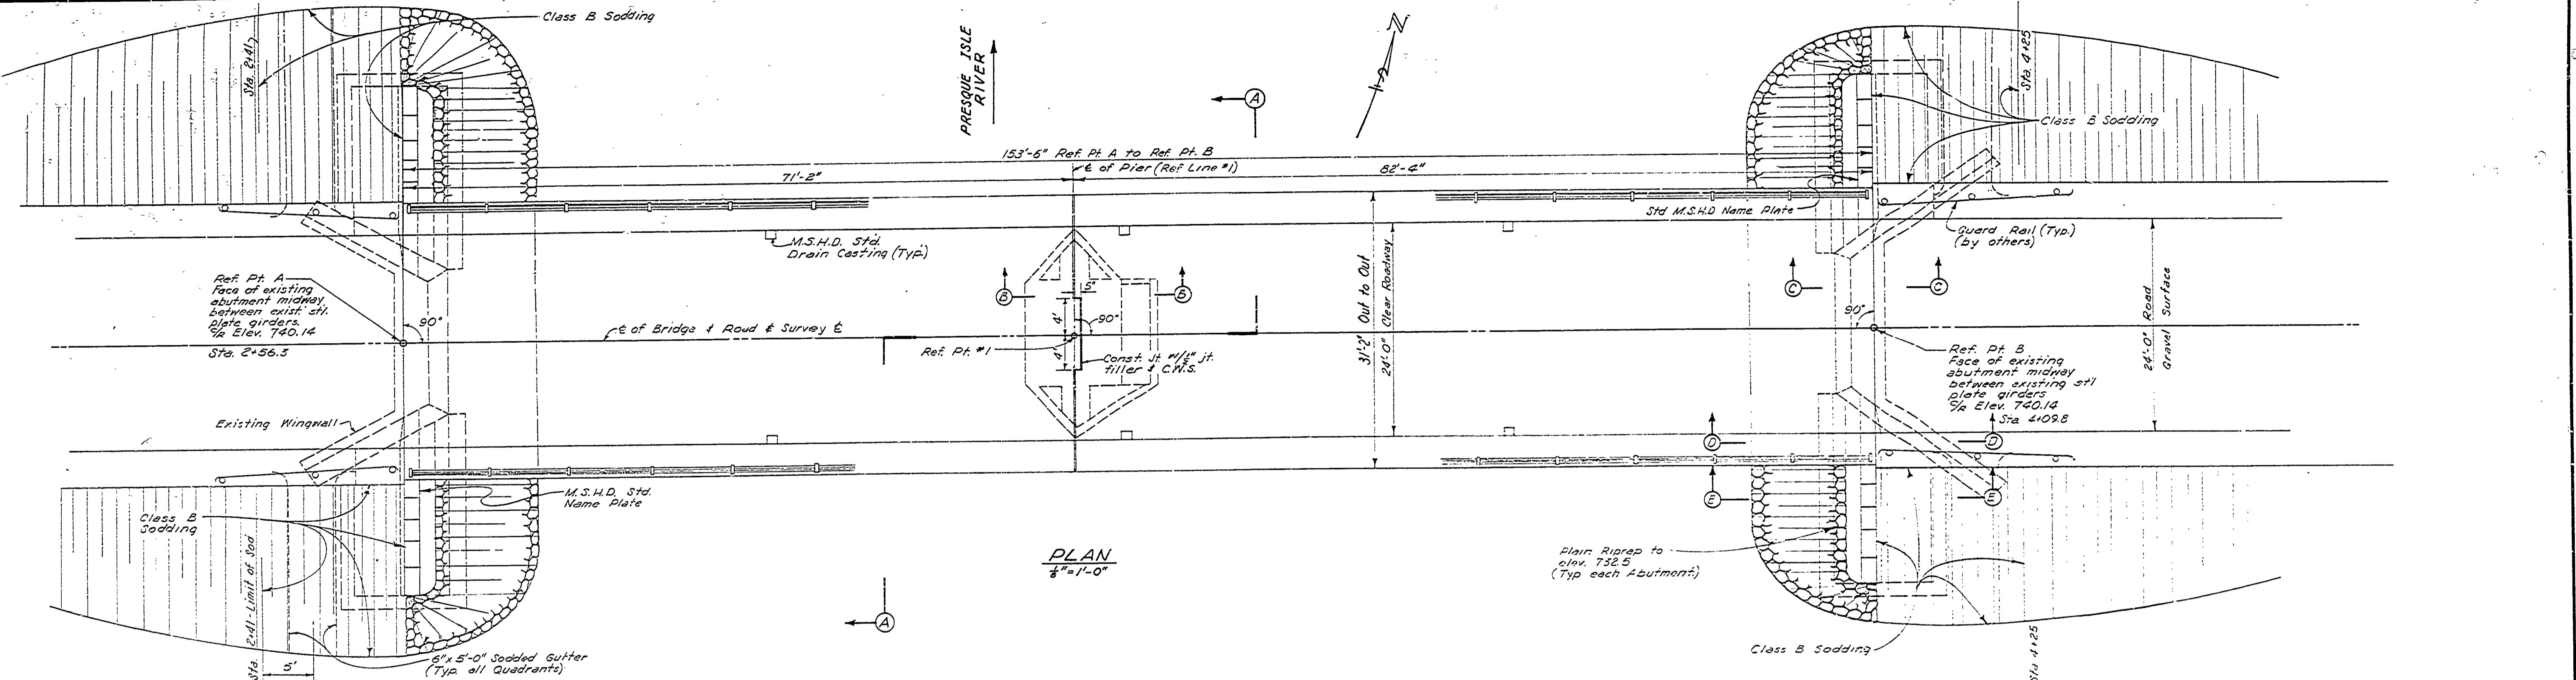


PLAN  
1/4"=1'-0"

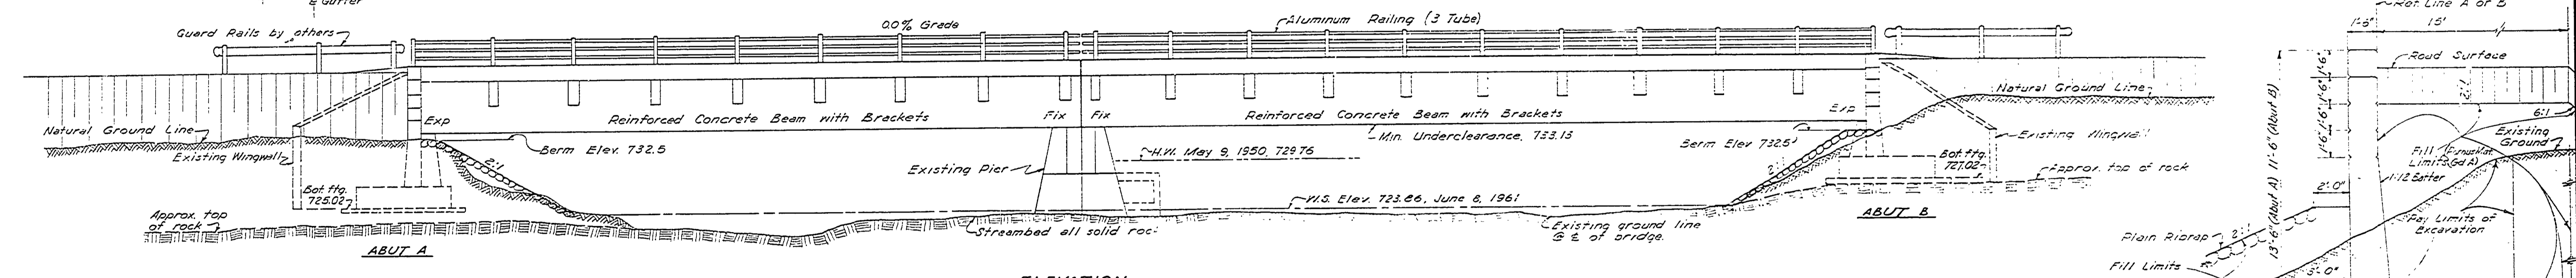


ELEVATION  
3/8"=1'-0"

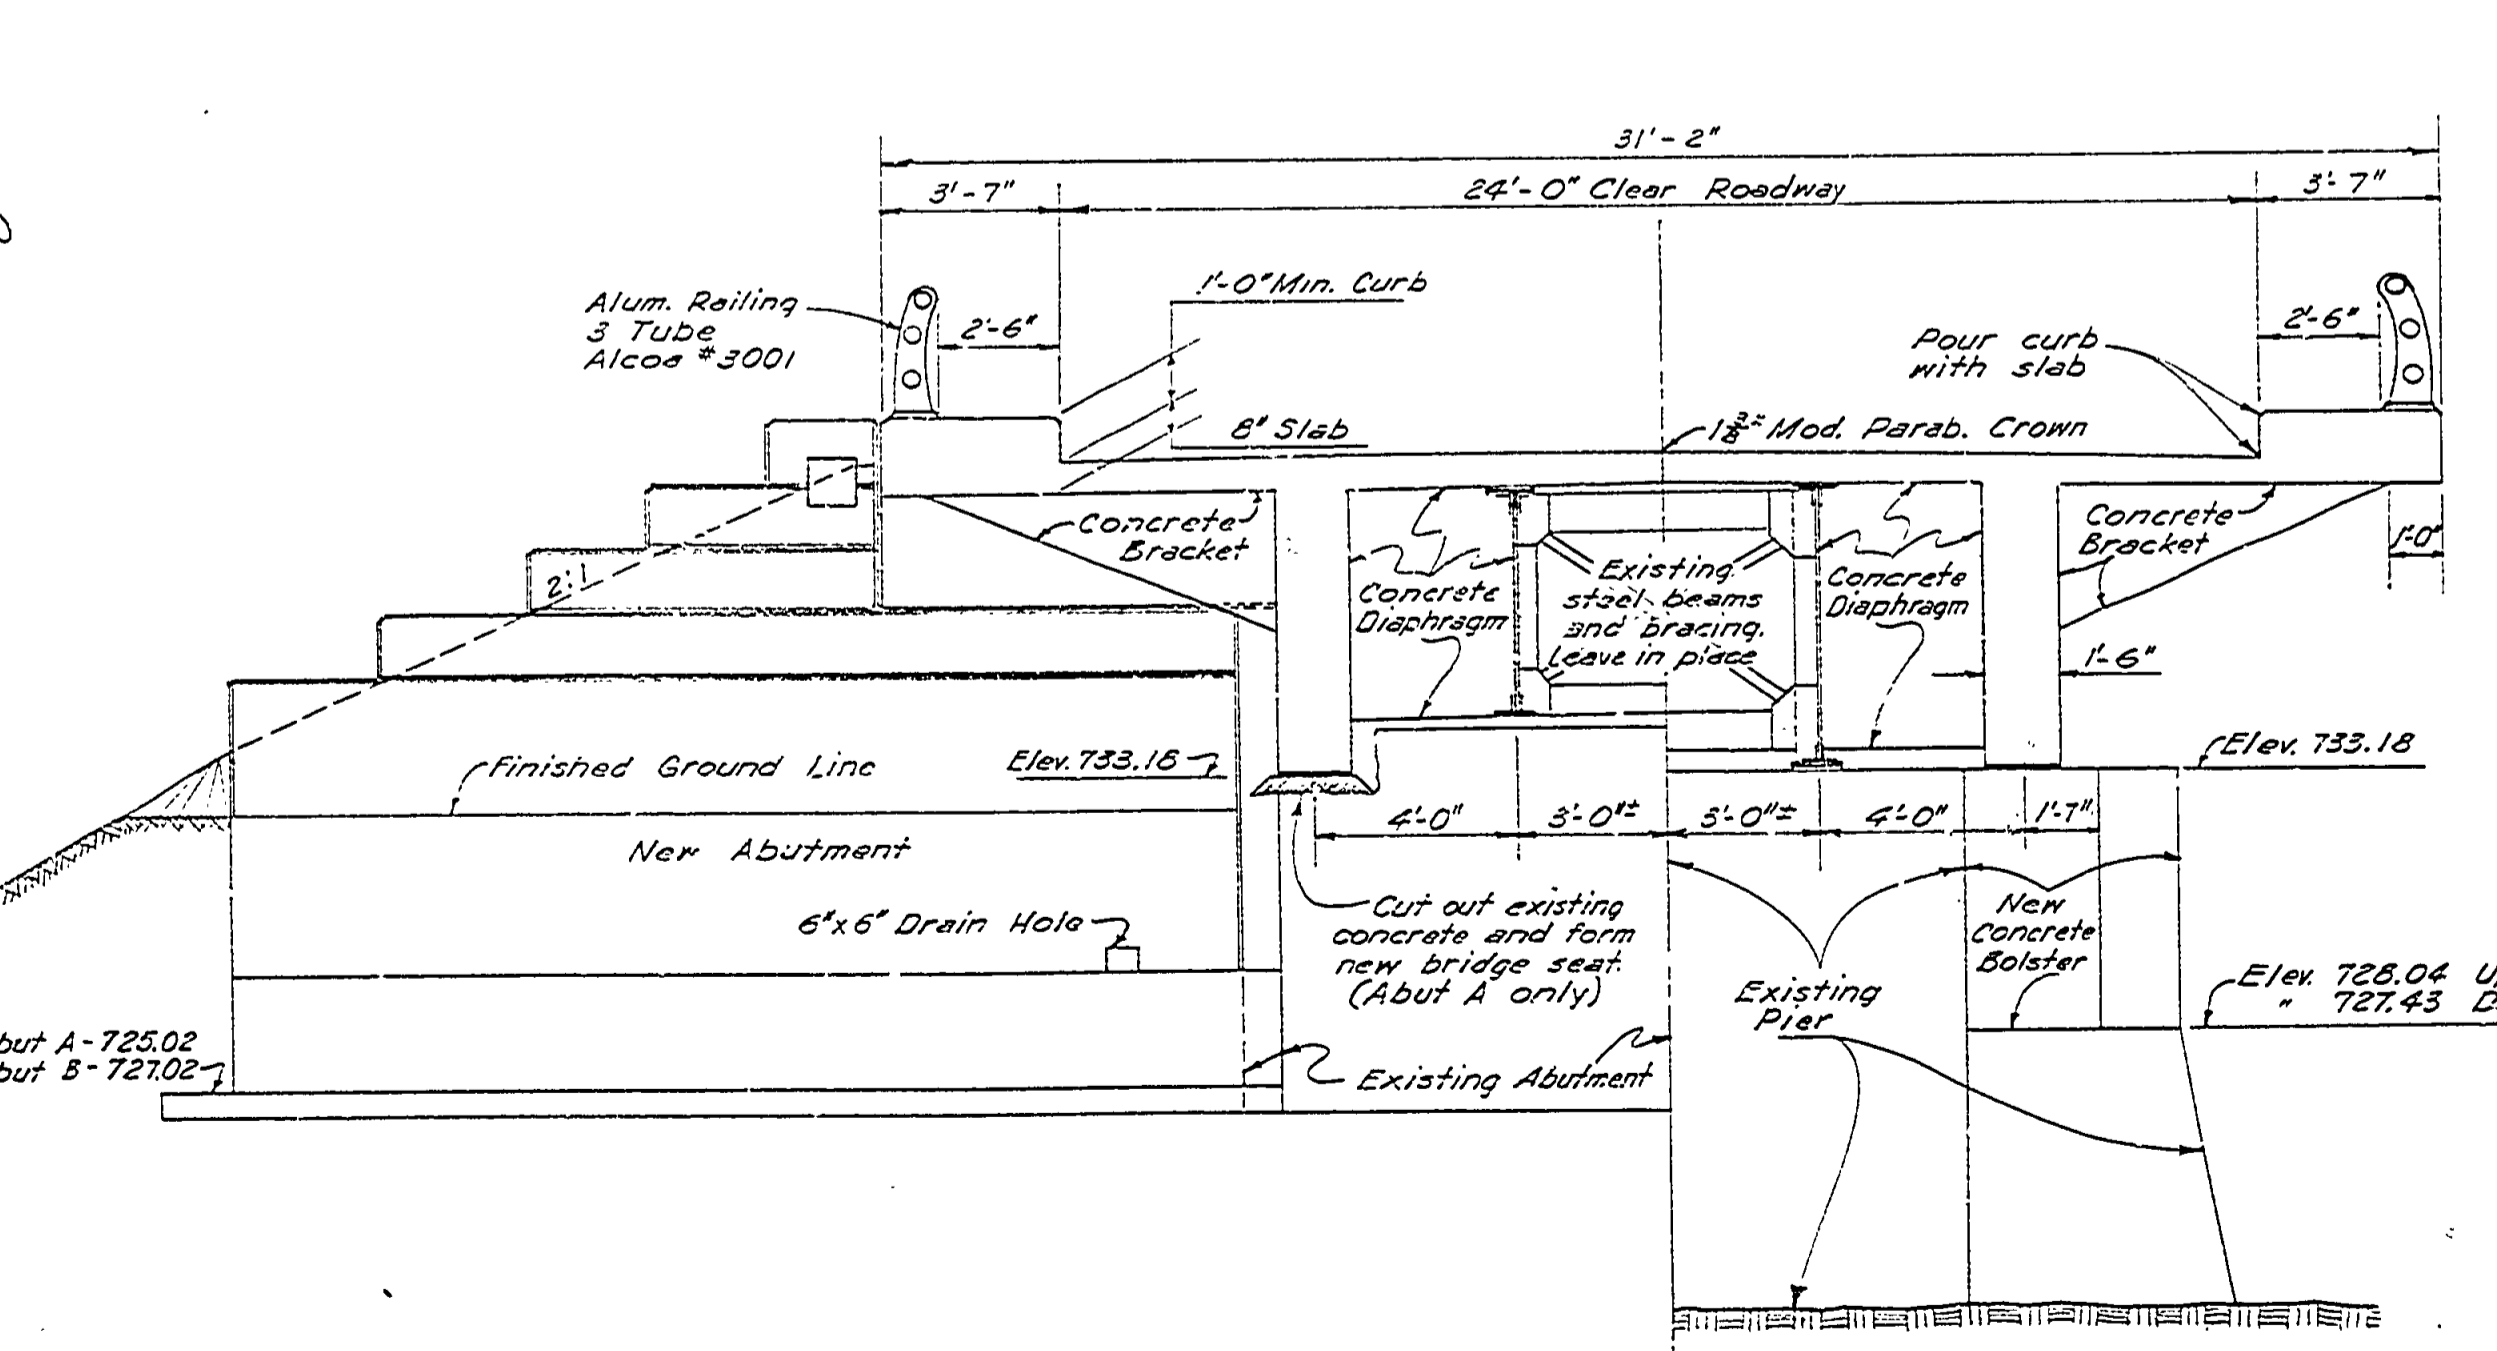


SECTION A-A  
1/4"=1'-0"

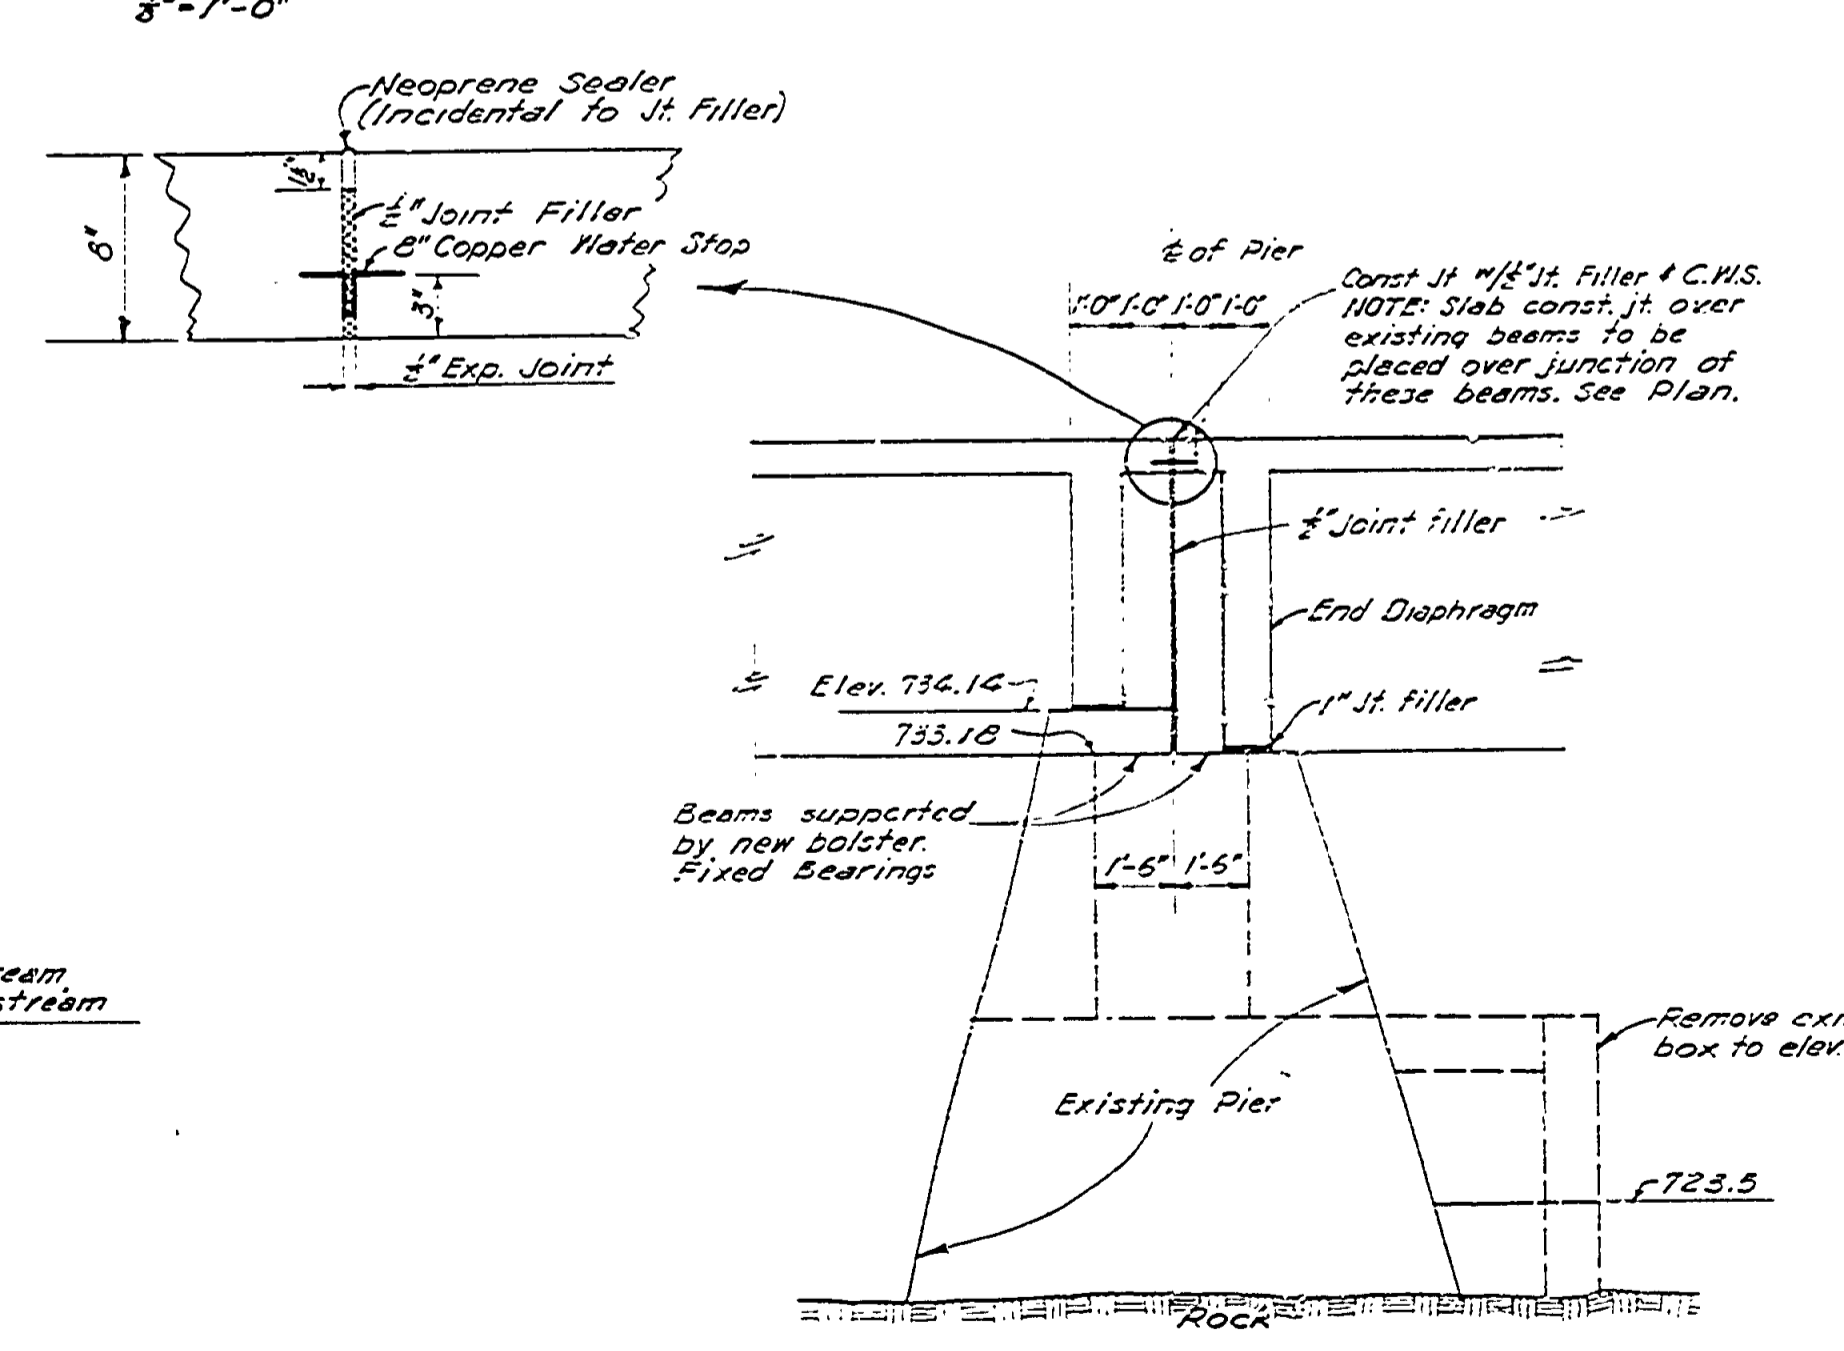

SECTION B-B  
1/4"=1'-0"

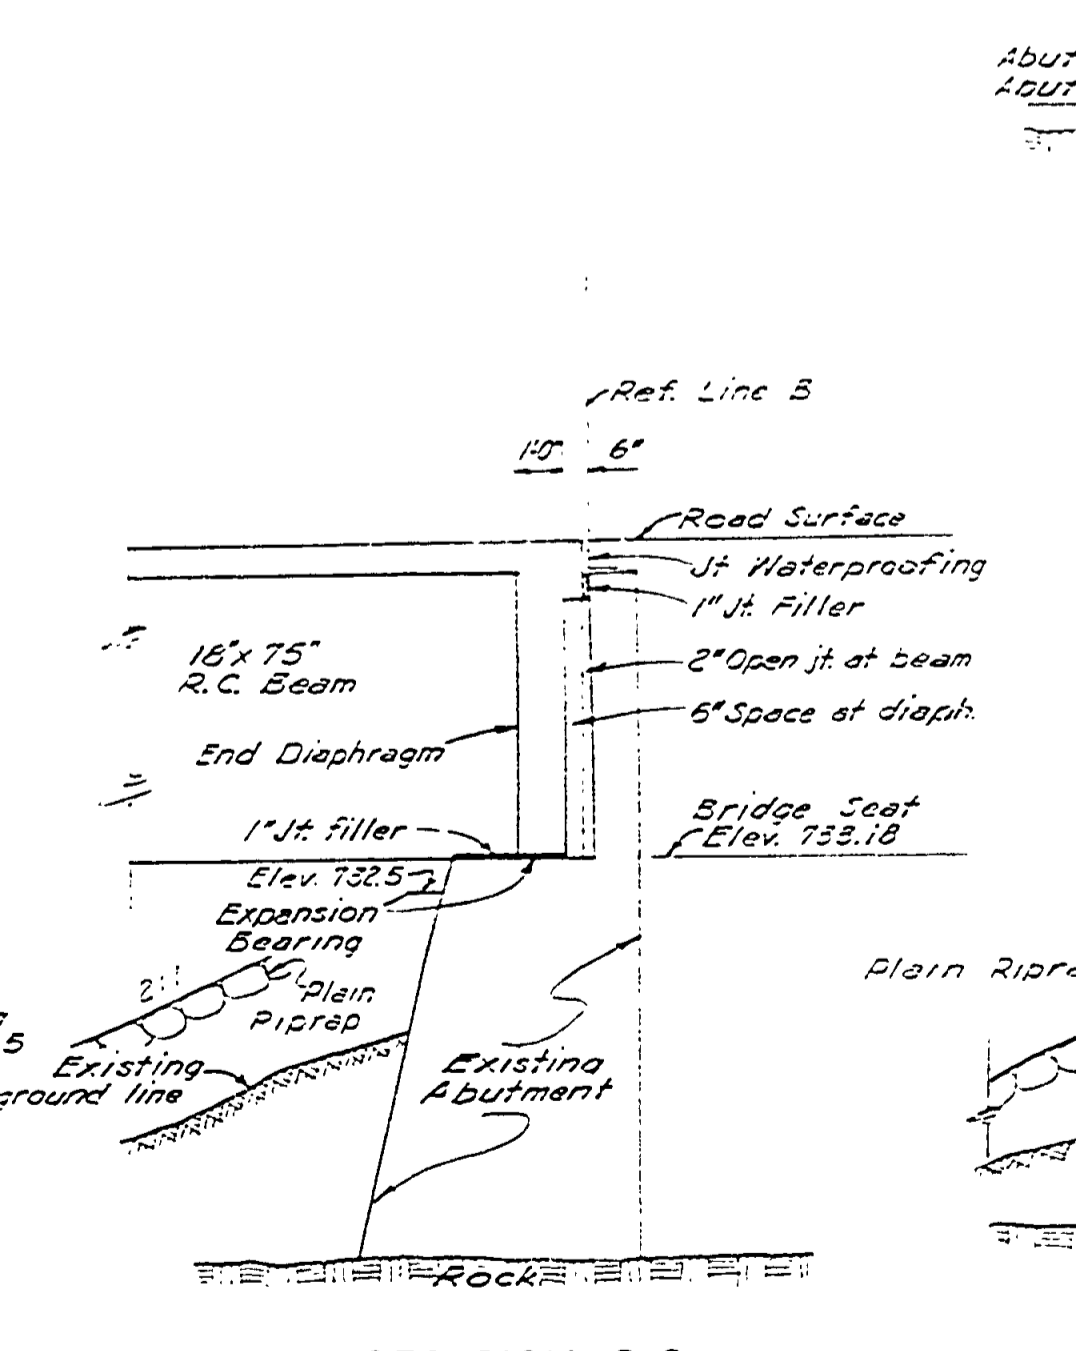

SECTION C-C  
1/4"=1'-0"

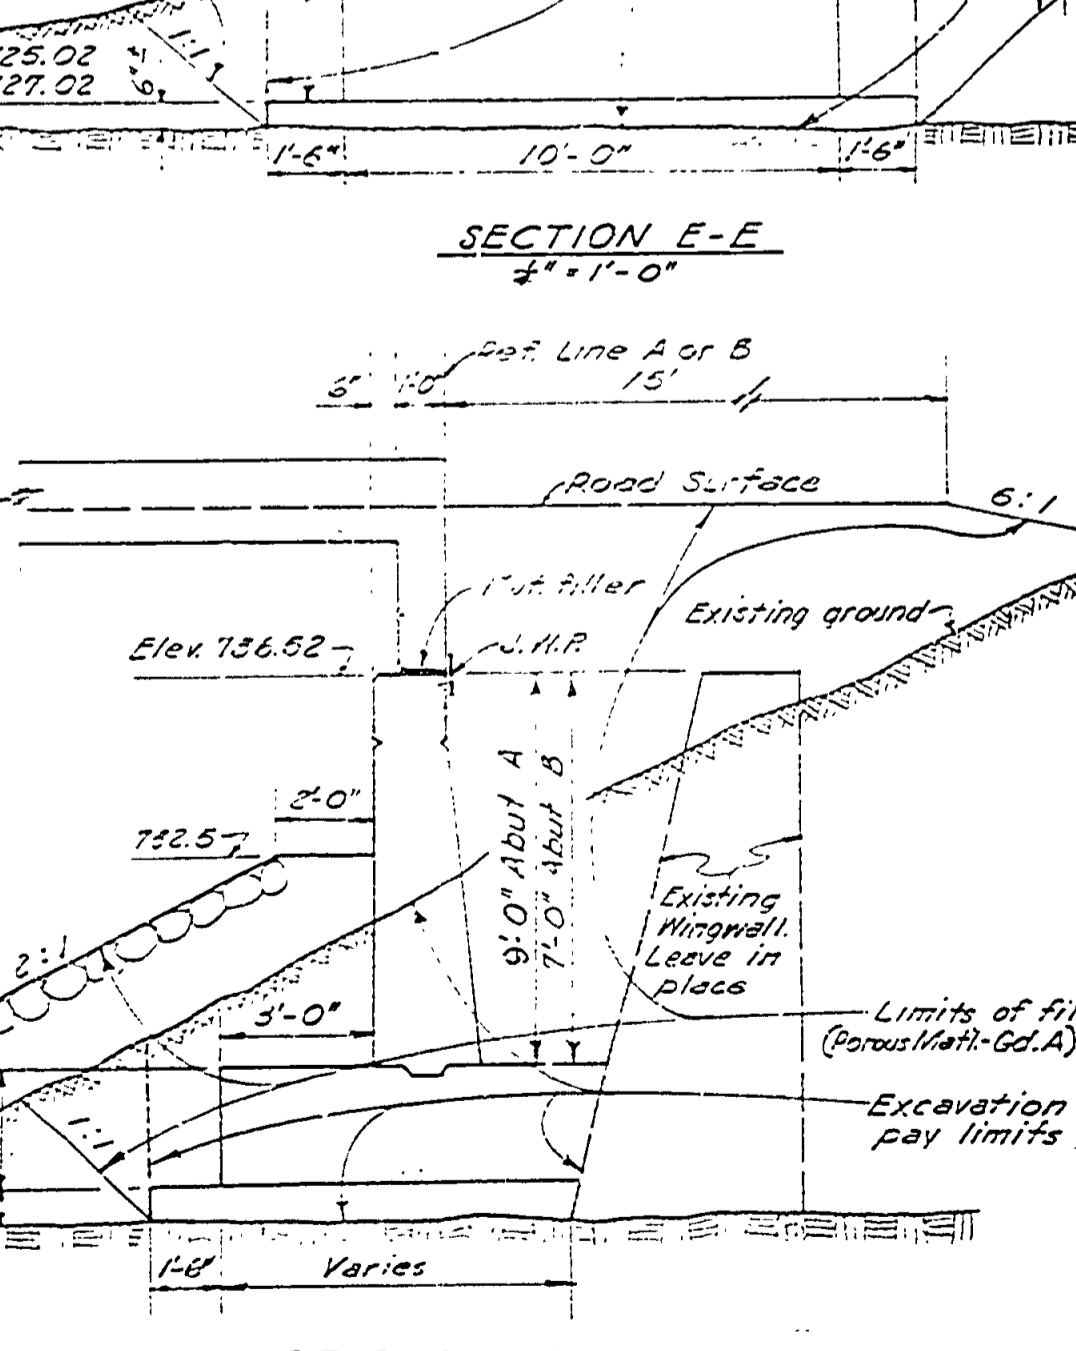

SECTION D-D  
1/4"=1'-0"