





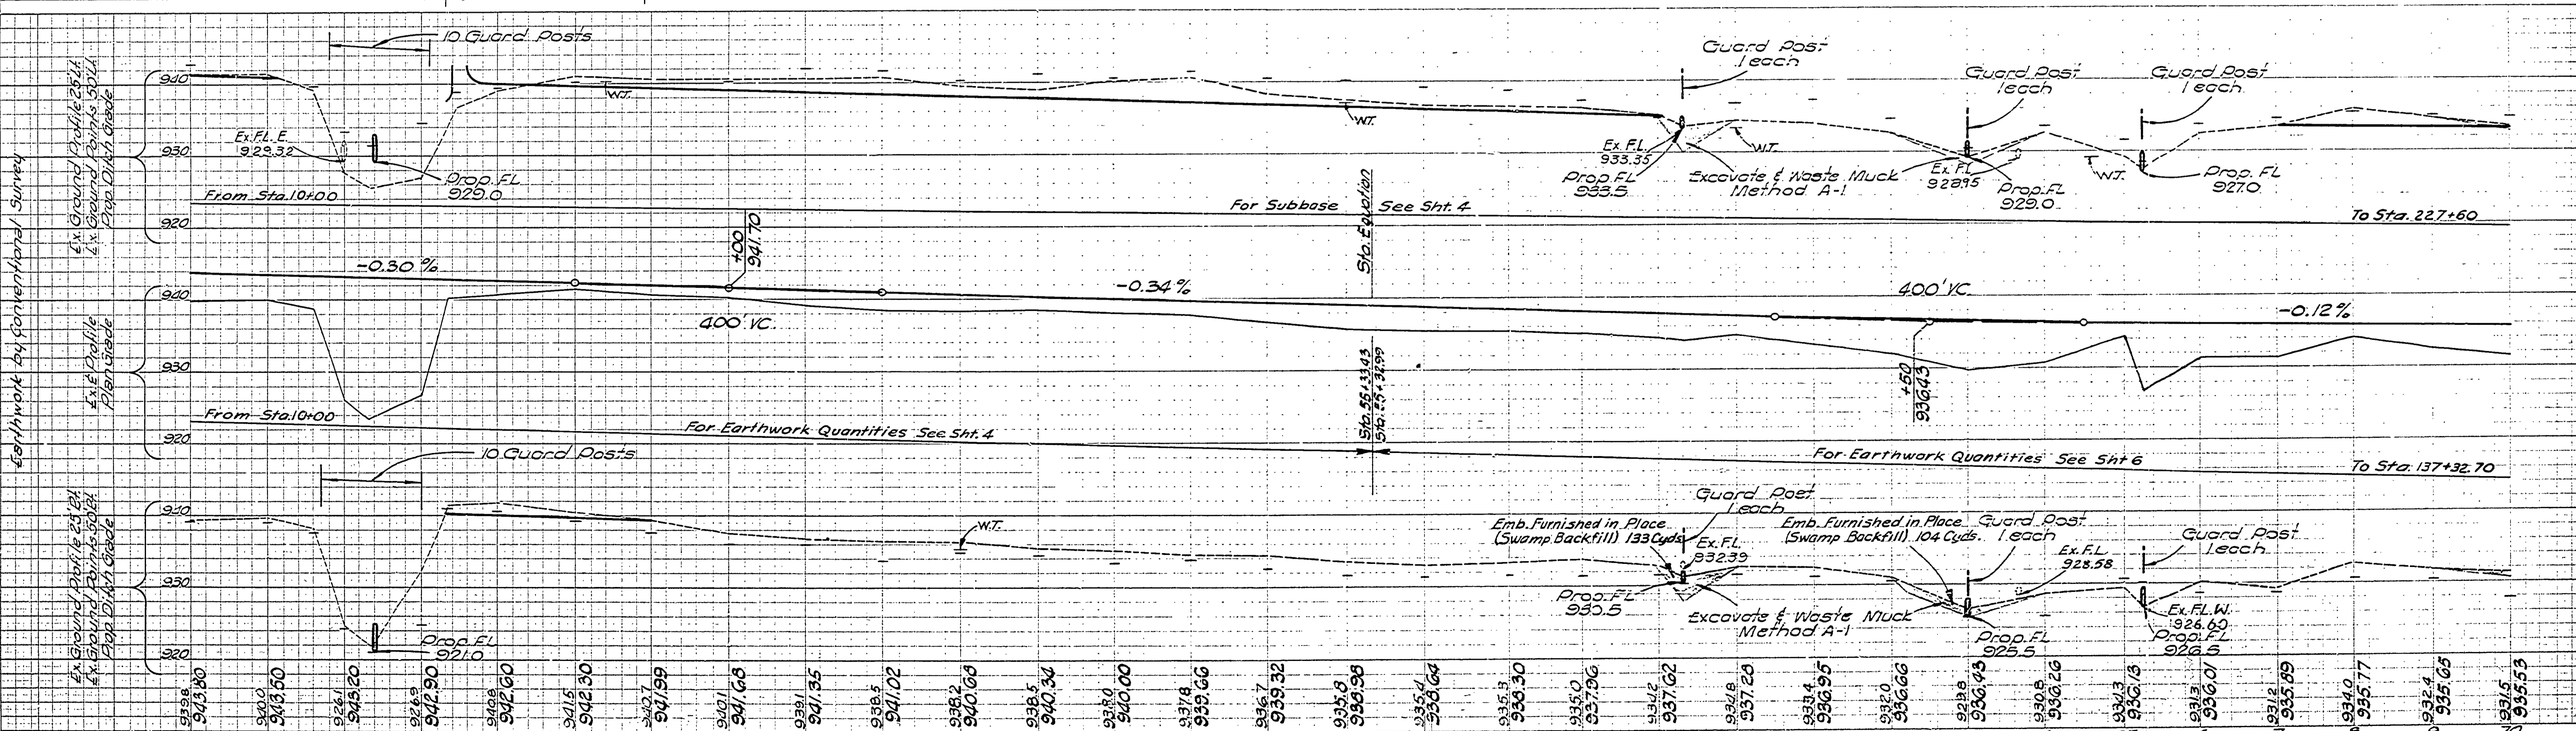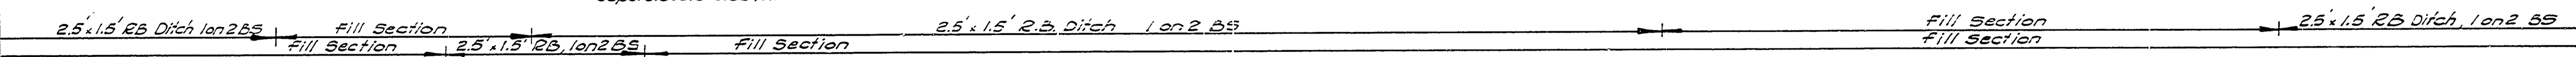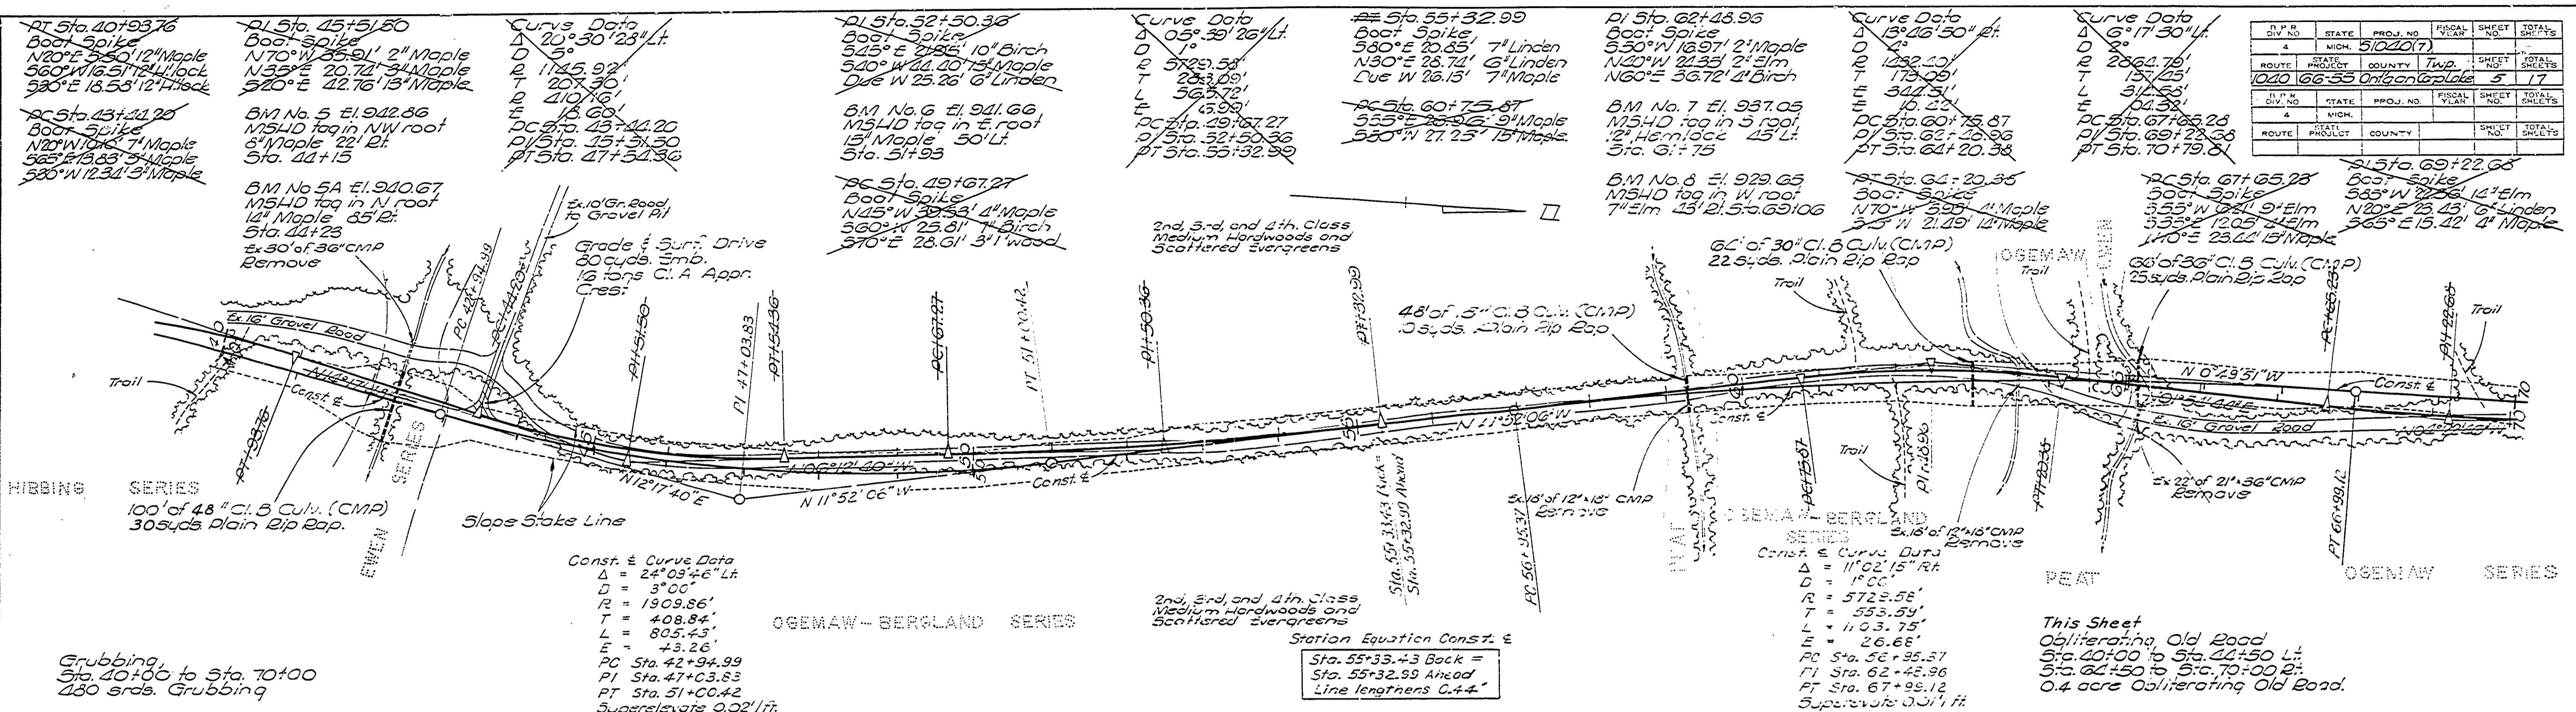


OPERATION	DATE
OPERATION	5-24
FINAL DESIGN CHECKED	5-24
TRACED	5-24
QUANTITIES CHECKED	5-24
BOUND	5-24

OPERATION	DATE
OPERATION	11-23
FINAL CHECKED	11-23
PROFILE PLOTTED	11-23
PRELIMINARY GRADE	11-23
GRADE INSPECTION	11-23
FEDERAL INSPECTION	11-23