


DIST. NO.	STATE	PROJ. NO.	FISCAL YEAR	SHEET NO.	TOTAL SHEETS
4	WIS.	51040(7)		12	17
ROUTE	PROJECT	COUNTY	TWP.	SHEET NO.	TOTAL SHEETS
1040	66-55	Ontonagon Lake	Corp	12	17

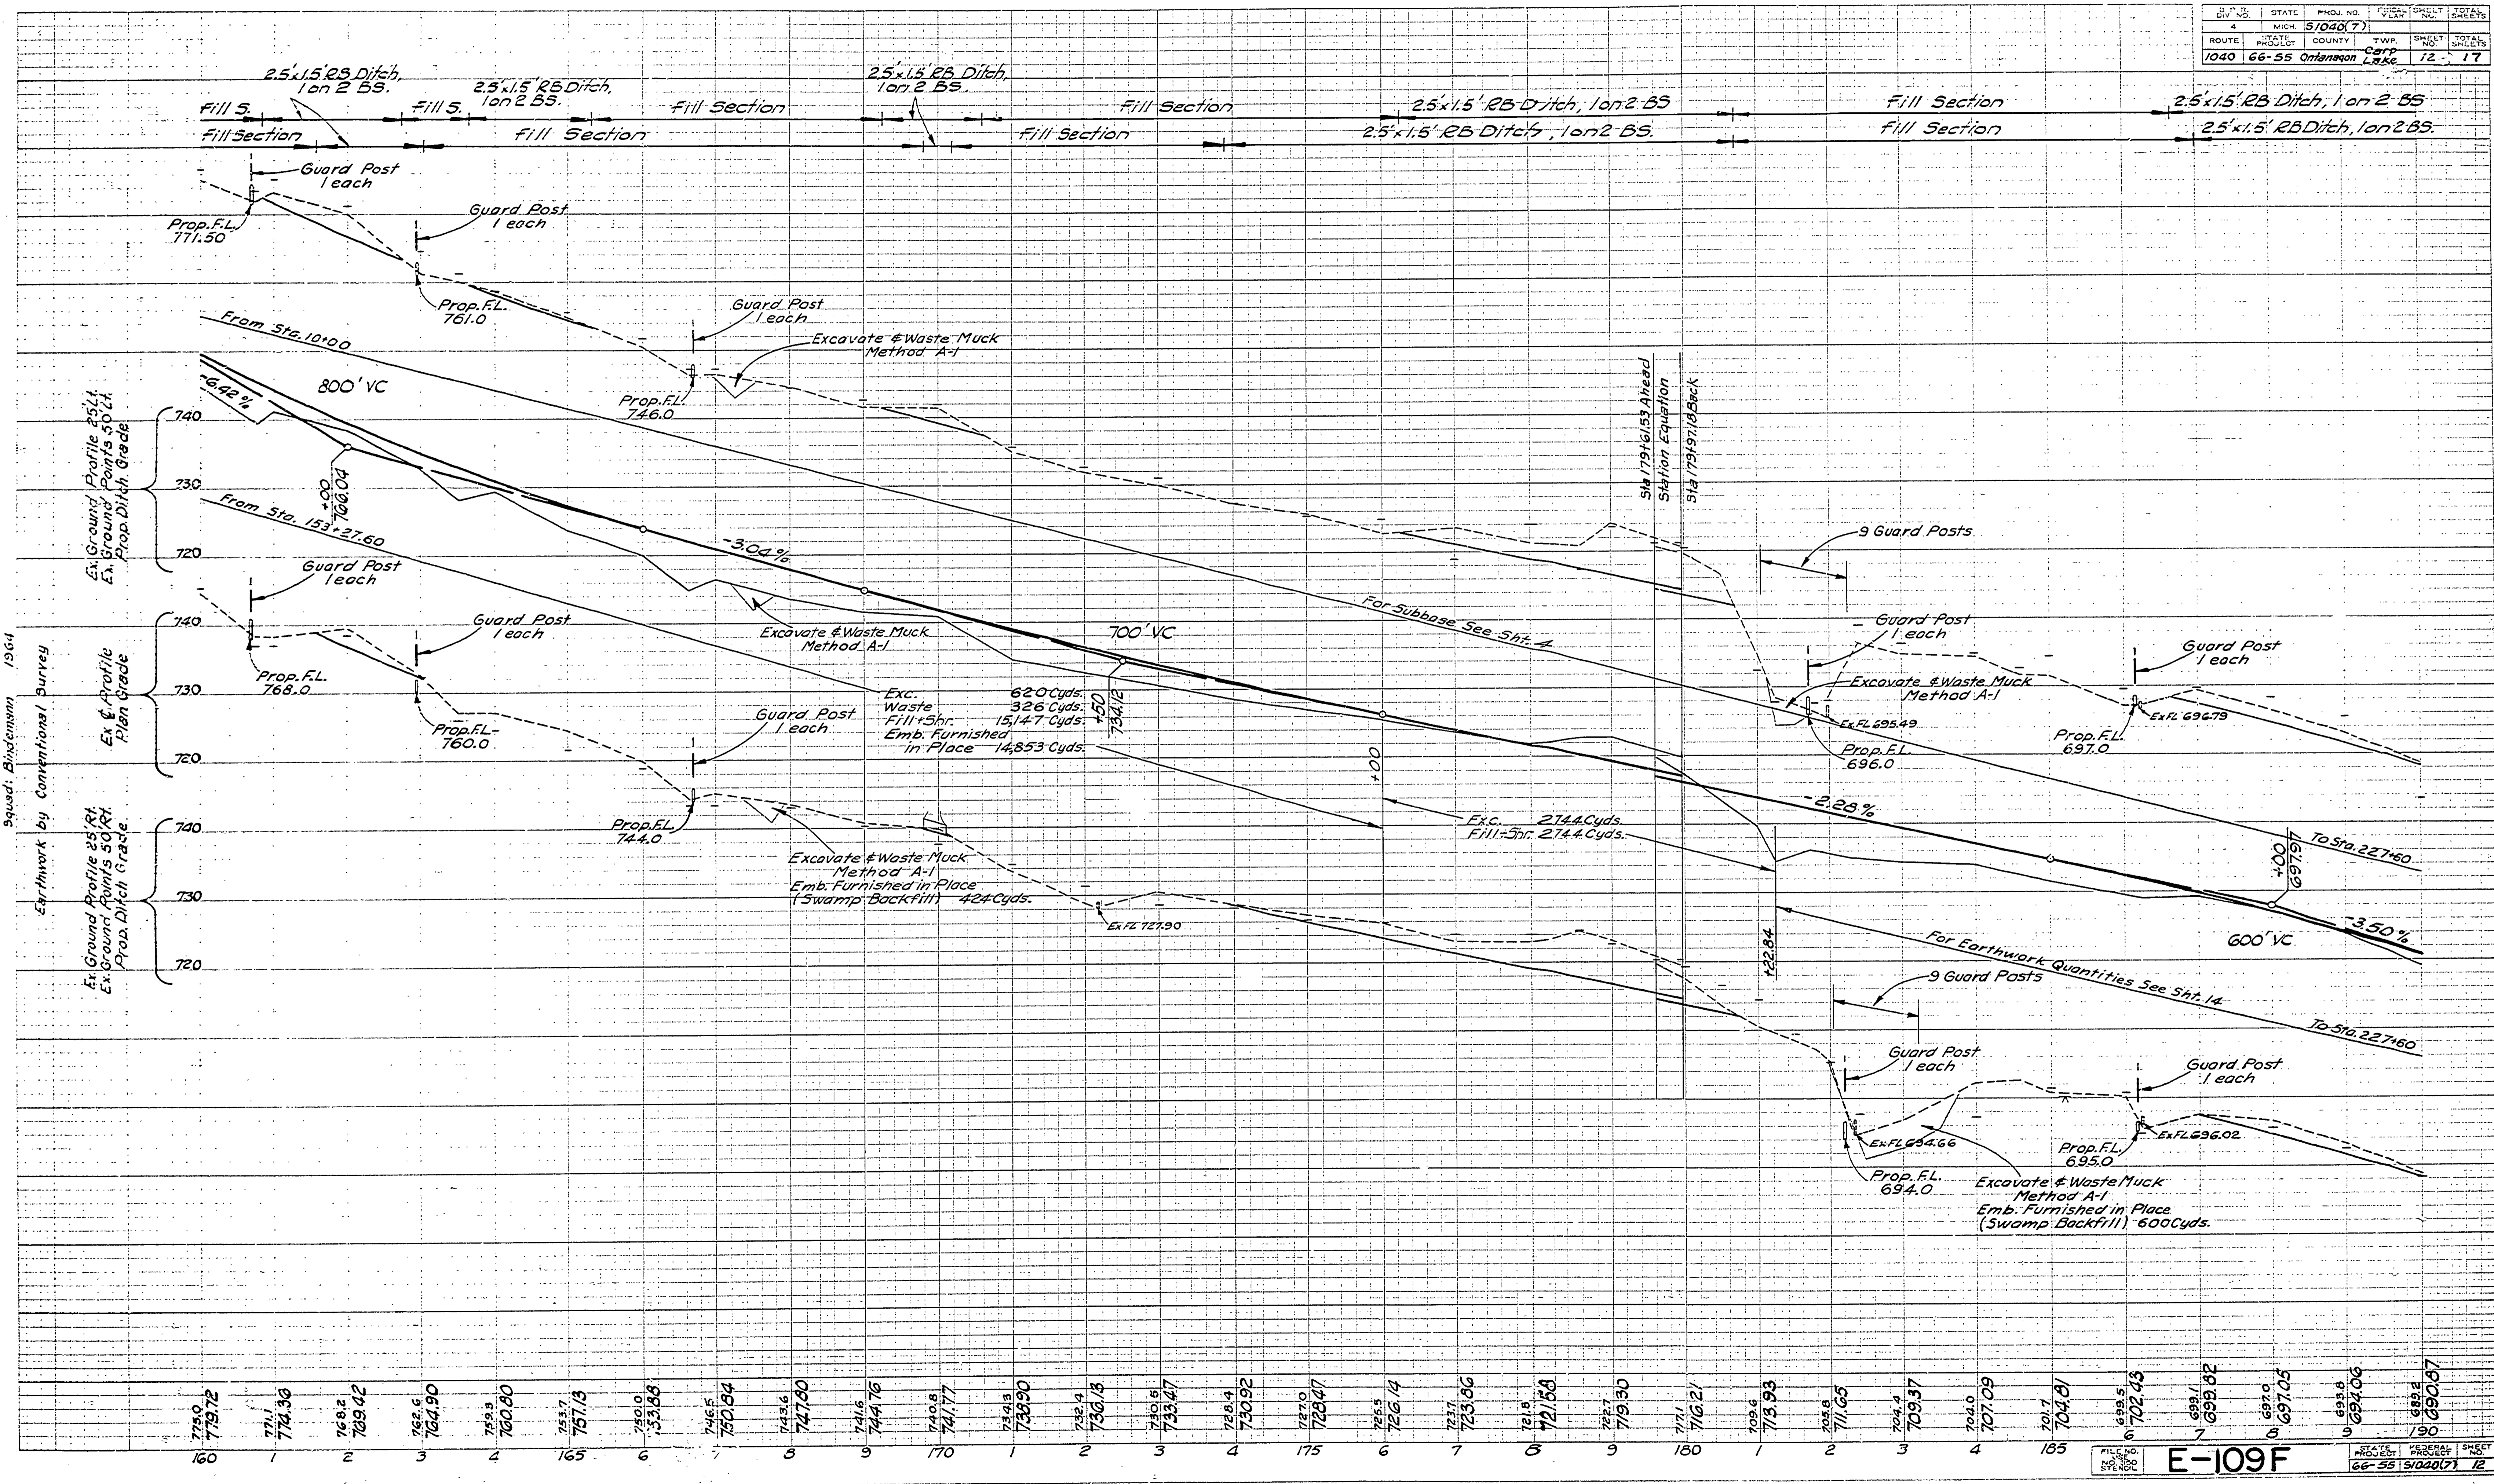

BY Johnson  
 CHECKED Klenocki  
 DATE 64 G4  
 SQUAD: Diademum 1964  
 Earthwork by Conventional Survey