


H.W. DIV. NO.	STATE	PROJ. NO.	FISCAL YEAR	SHEET NO.	TOTAL SHEETS
4	MICH.	51000(7)		14	17
ROUTE	STATE PROJECT	COUNTY	TWP.	SHEET NO.	TOTAL SHEETS
1050	66-55	Ontonagon	5112	14	17

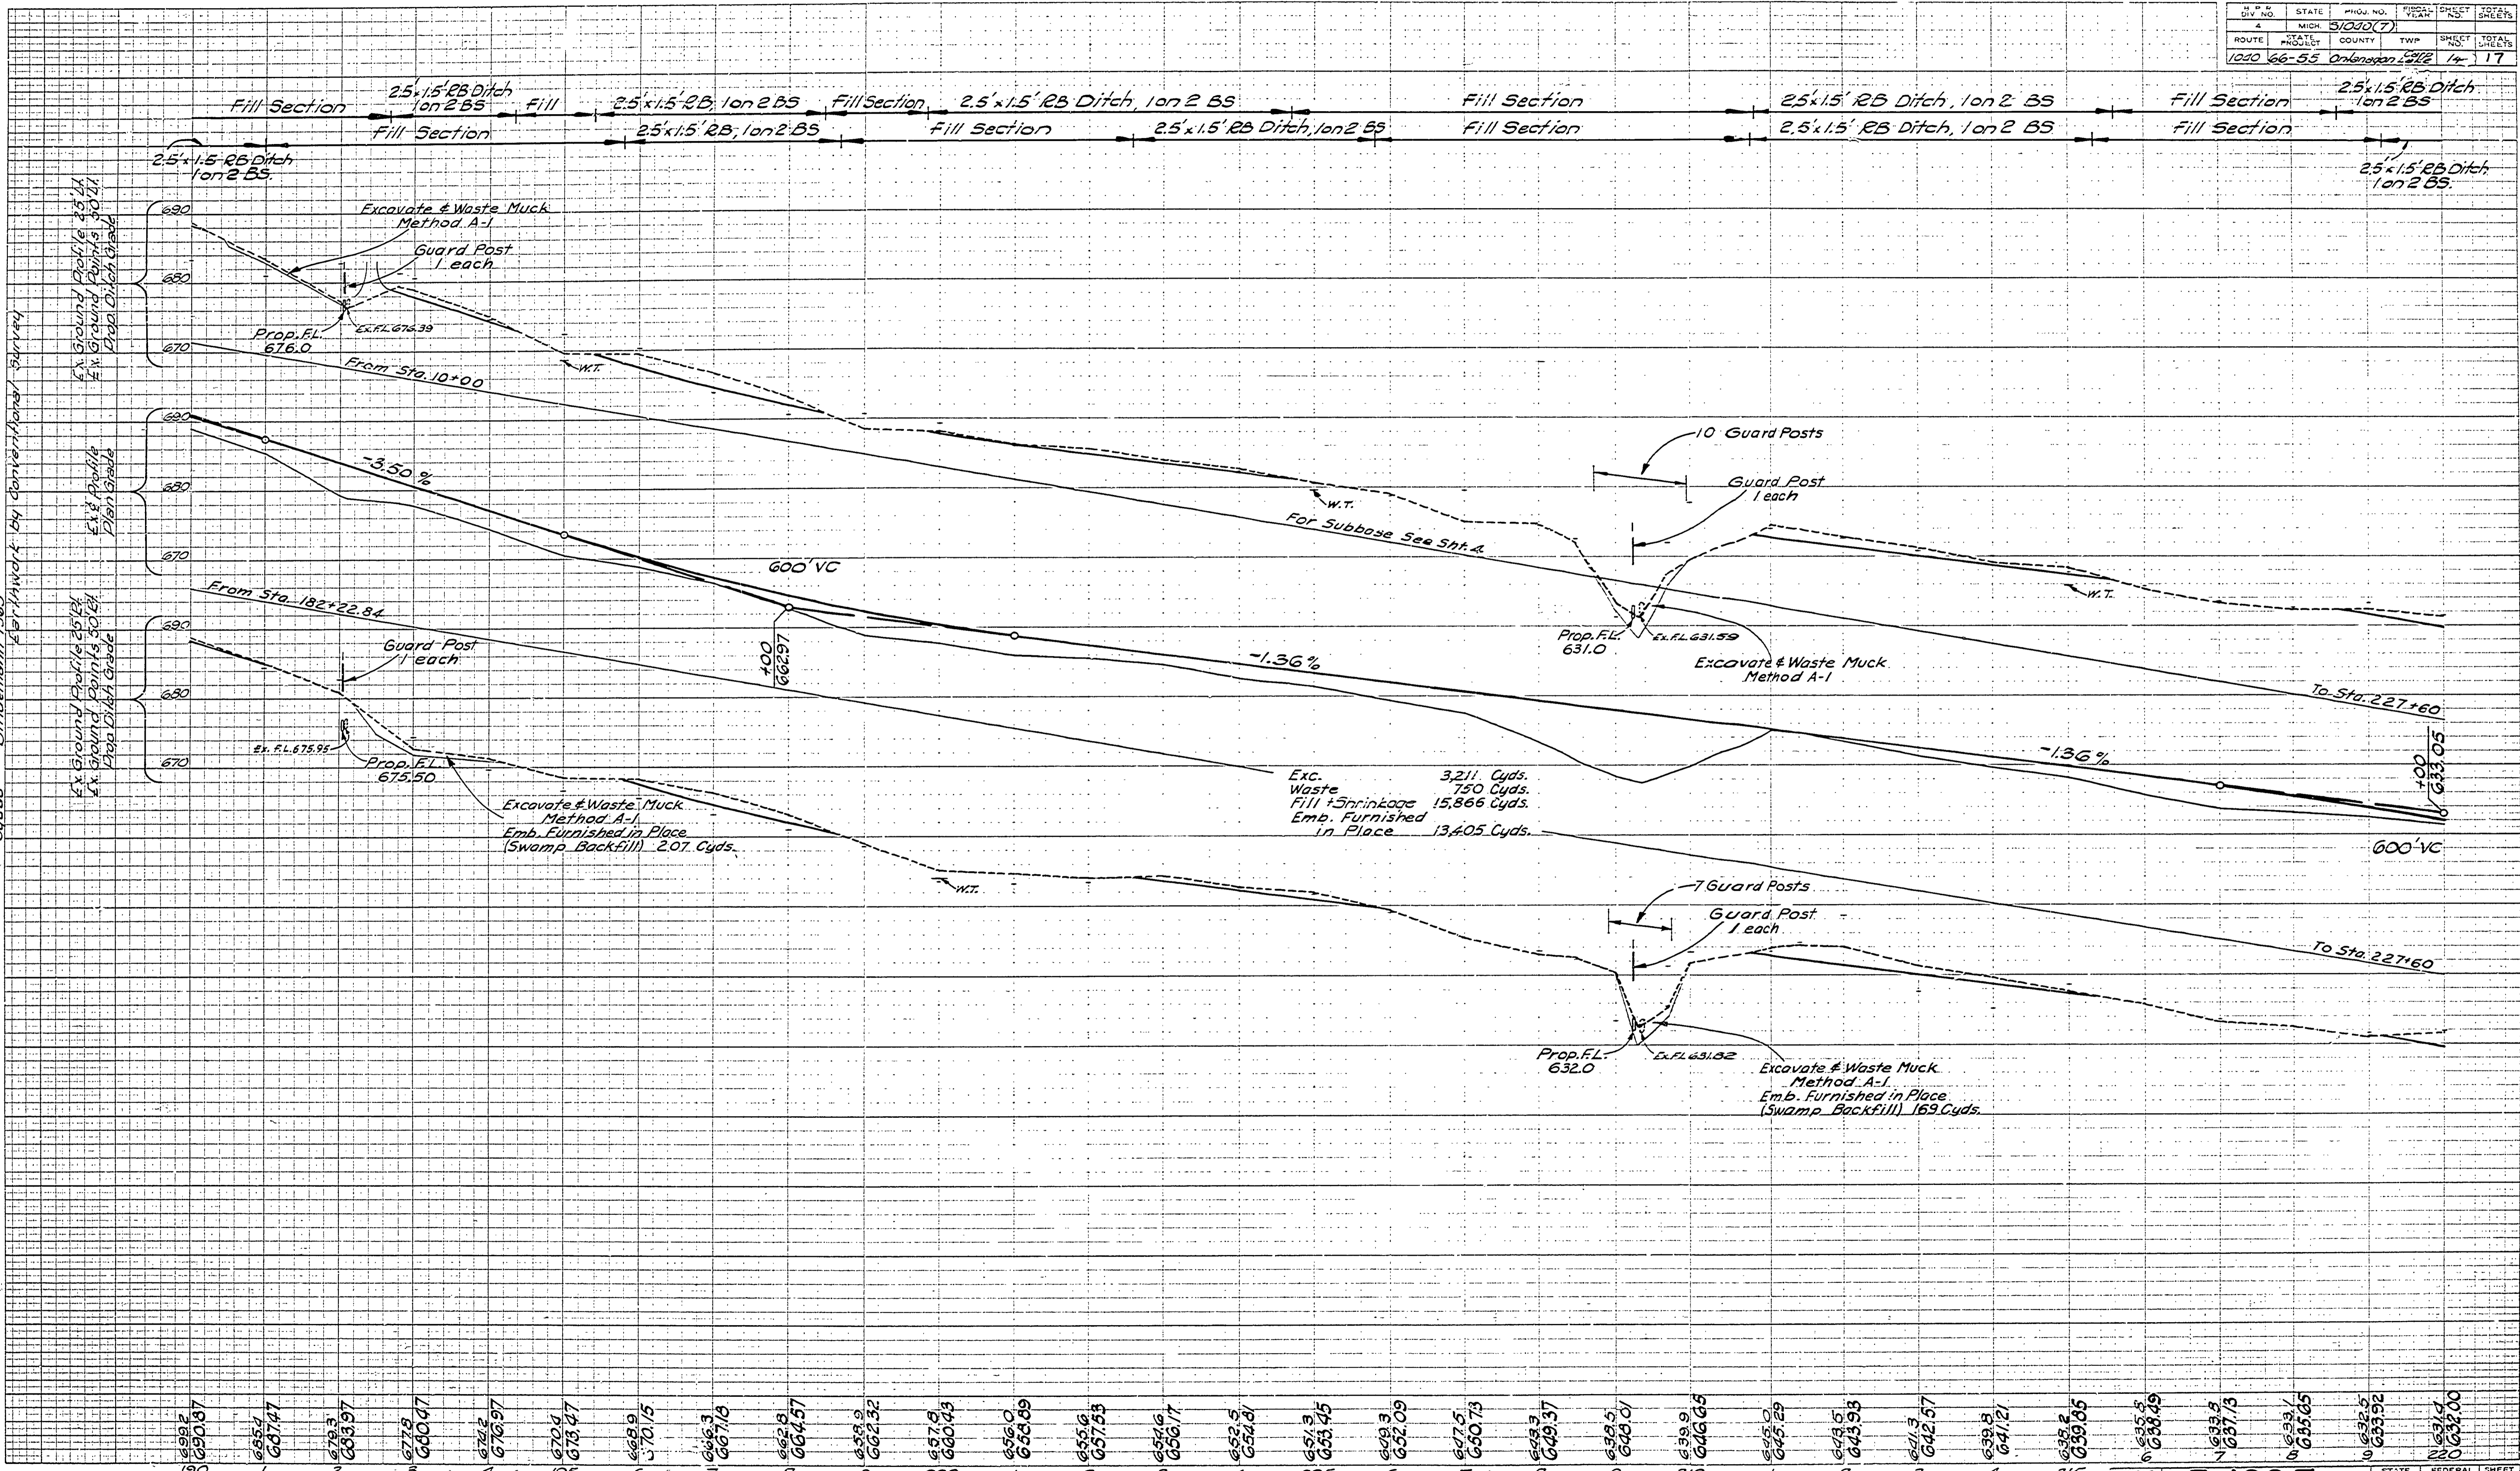

PLOTTED BY K. J. JOHNSON
 CHECKED BY JOHNSON
 DATE 7-63
 DRAWN BY JOHNSON
 11-63

Survey by Danielson 1963
 Plan Profile
 5x8 Profile
 5x8 Profile
 5x8 Profile