


# MASS DIAGRAM

SCALES (HOR. 1" = 1,000 FT.  
VER. 1" = 10,000 CU. YDS.)

DIV. NO.	STATE	PROJ. NO.	FISCAL YEAR	SHEET NO.	TOTAL SHEETS
A	MICH.	510007			
ROUTE	STATE PROJECT	COUNTY	TWP.	SHEET NO.	TOTAL SHEETS
1020 66-55		On/cont/plate 16		16	17
DIV. NO.	STATE	PROJ. NO.	FISCAL YEAR	SHEET NO.	TOTAL SHEETS
A	MICH.				
ROUTE	PROJECT	COUNTY		SHEET NO.	TOTAL SHEETS

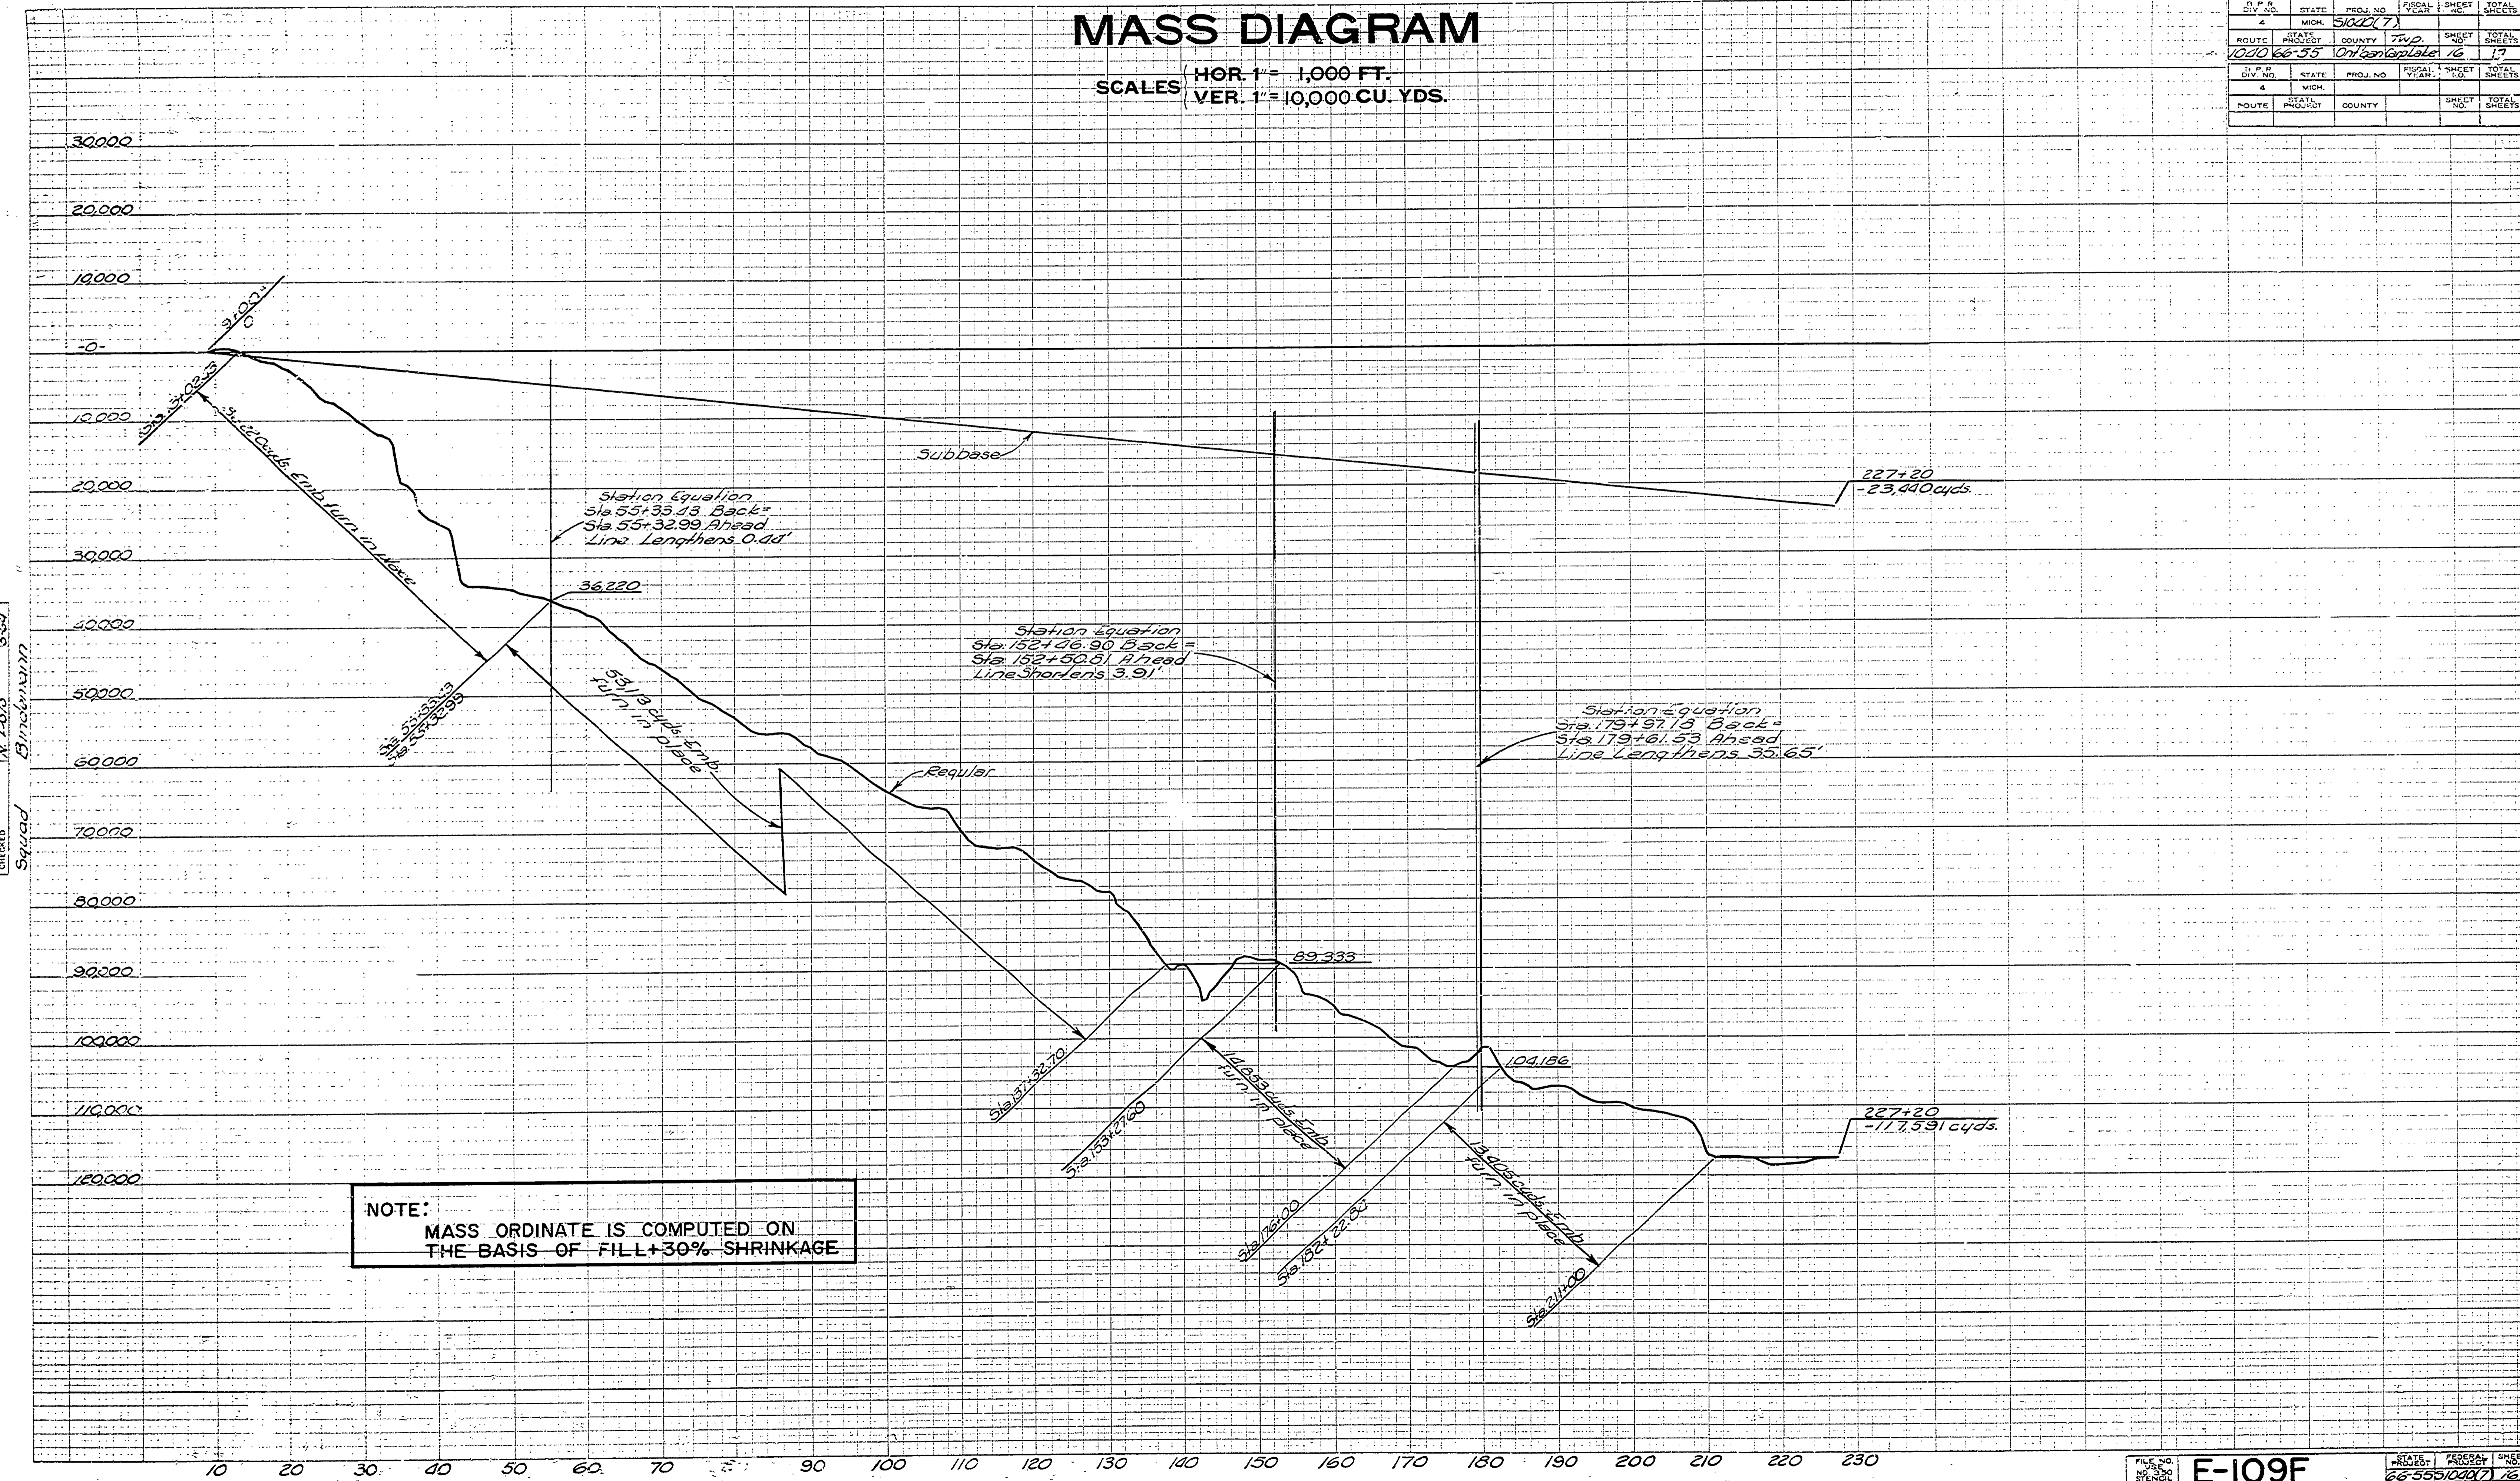

NOTE:  
MASS ORDINATE IS COMPUTED ON  
THE BASIS OF FILL+30% SHRINKAGE.

NOTES:  
 COMPUTED  
 CHECKED  
 1/15/55  
 1/15/55